


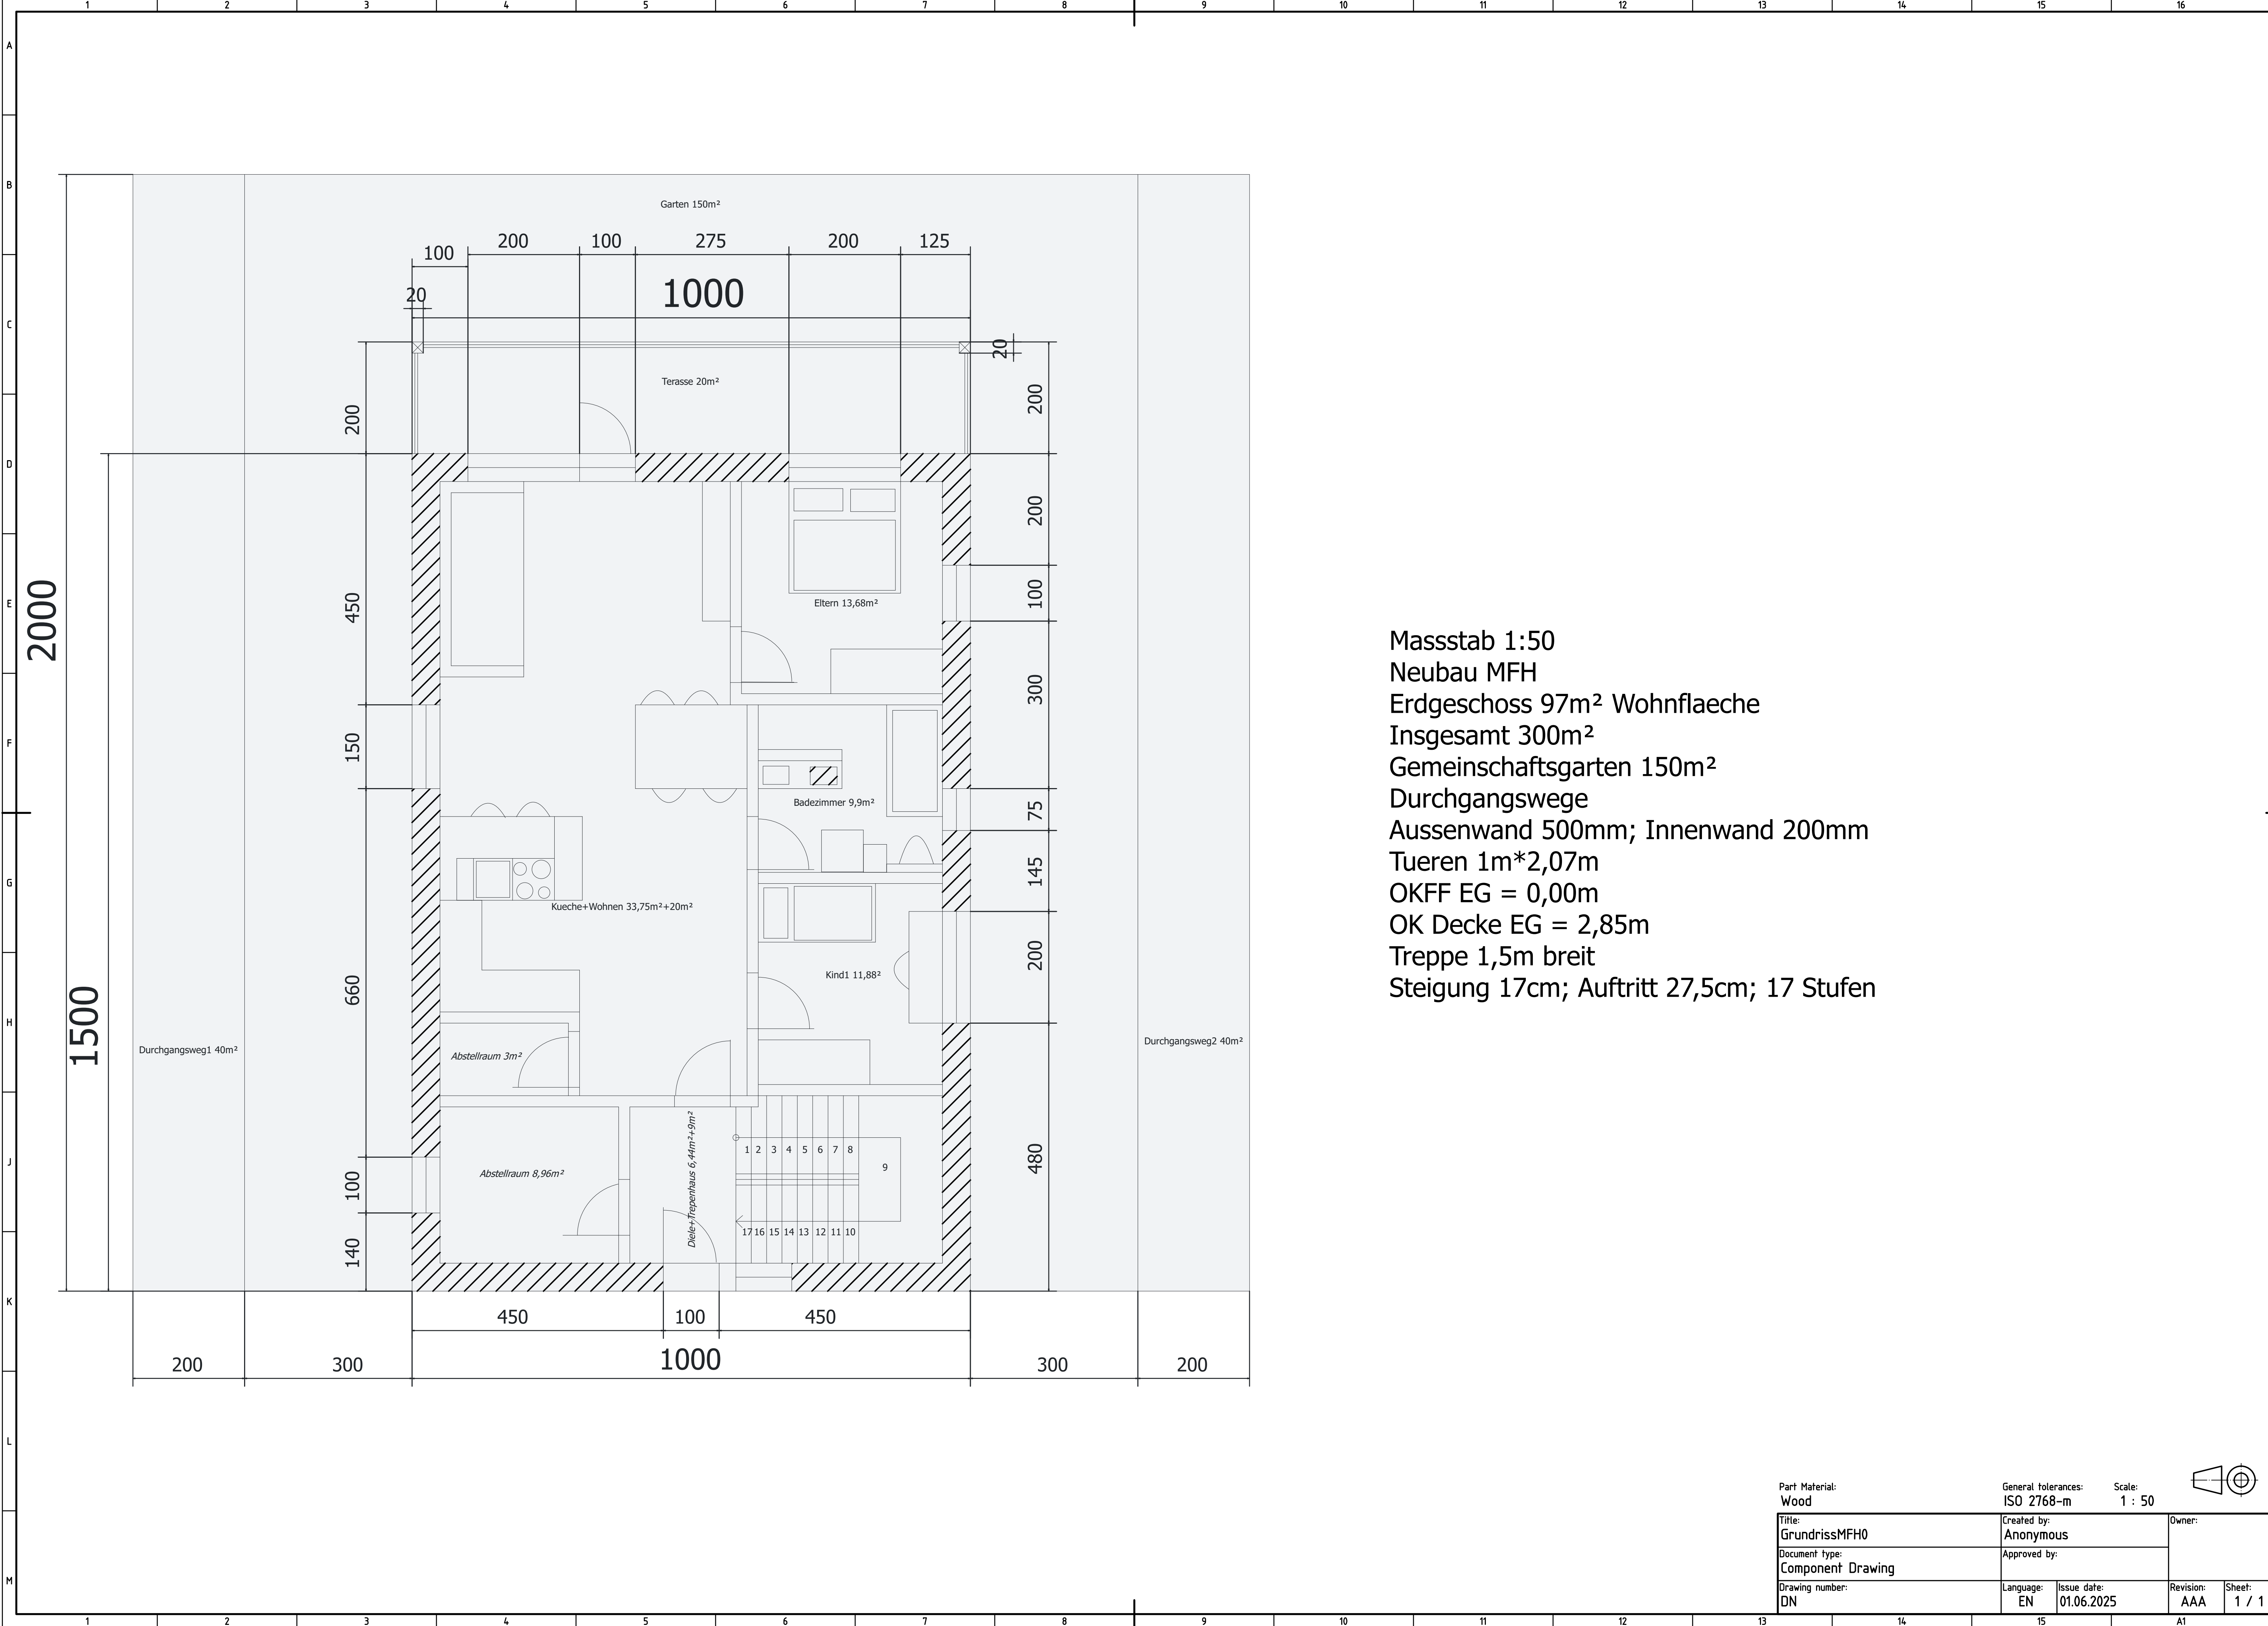

Massstab 1:50
Neubau MFH
Erdgeschoss 97m² Wohnflaeche
Insgesamt 300m²
Gemeinschaftsgarten 150m²
Durchgangswege
Aussenwand 500mm; Innenwand 200mm
Tueren 1m*2,07m
OKFF EG = 0,00m
OK Decke EG = 2,85m
Treppe 1,5m breit
Steigung 17cm; Auftritt 27,5cm; 17 Stufen

Part Material: Wood		General tolerances: ISO 2768-m		Scale: 1 : 50			
Title: GrundrissMFH0		Created by: Anonymous			Owner:		
		Approved by:					
Document type: Component Drawing							
Drawing number: DN		Language: EN	Issue date: 01.06.2025		Revision: AAA	Sheet: 1 / 1	