


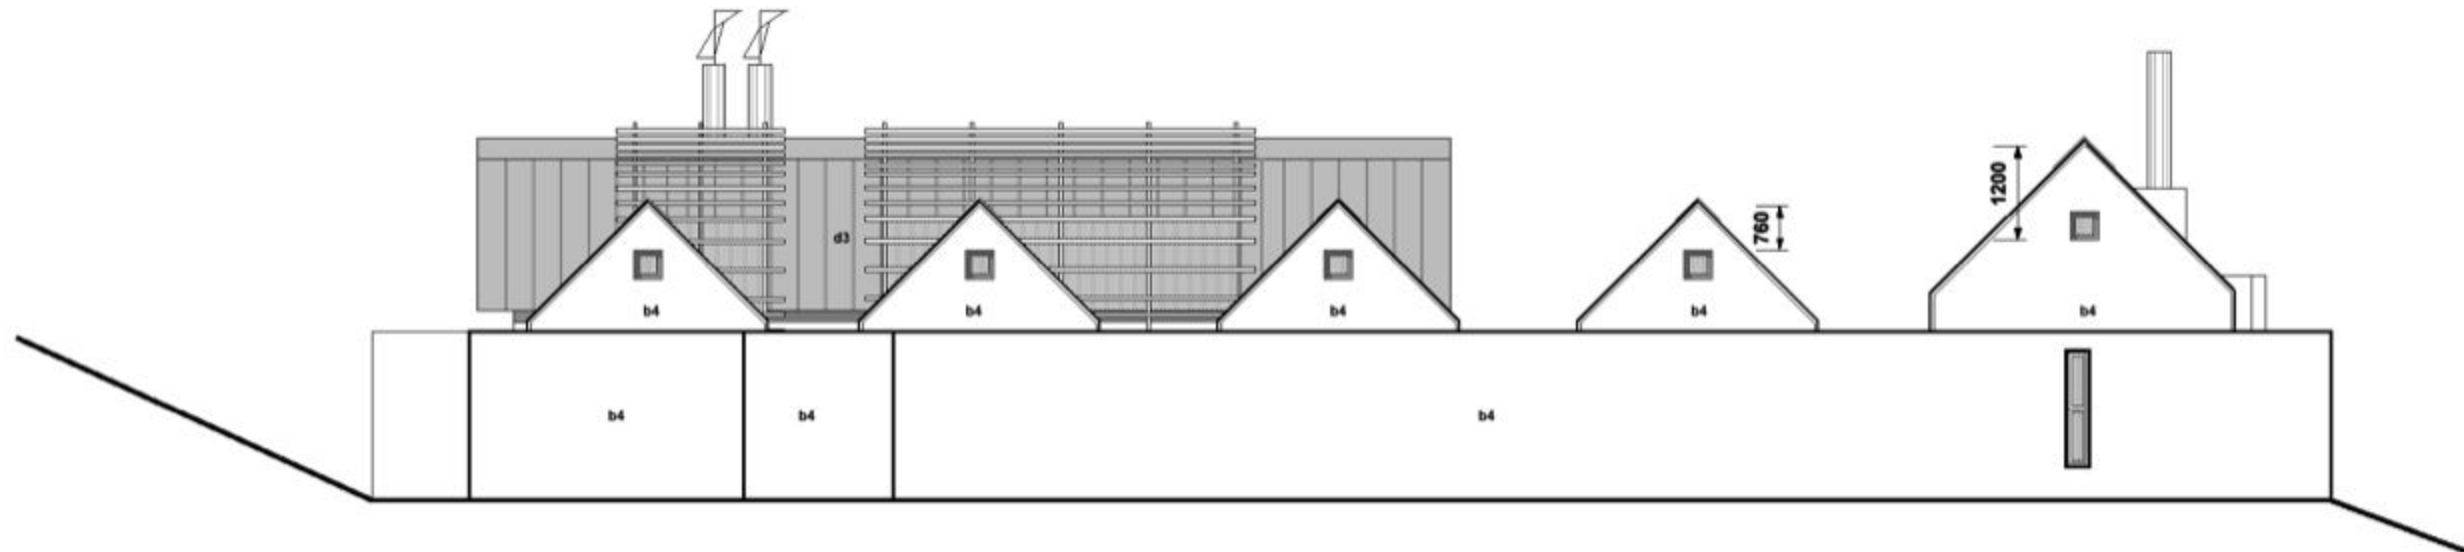

South elevation

SCALE 1:100