


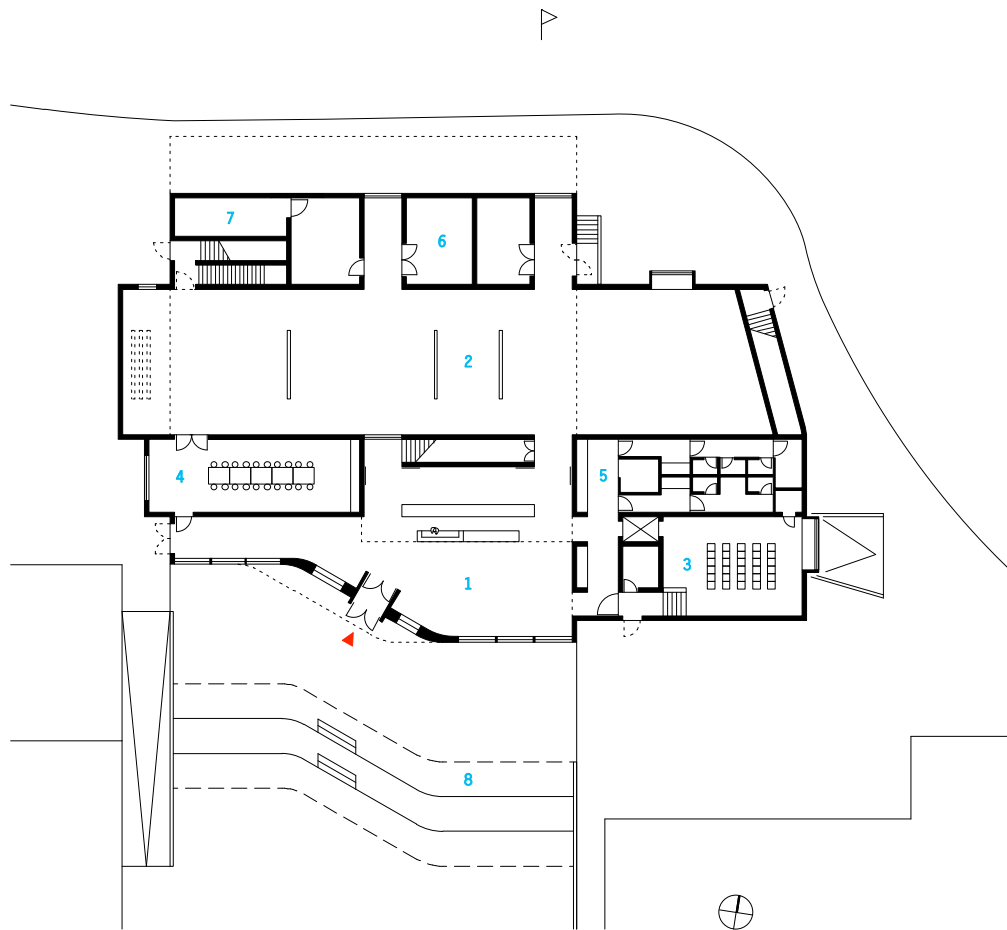

Grundriss EG *ground floor*

0 1 5 10 m
Maßstab 1:500 scale 1:500

- 1 Foyer *foyer*
- 2 Wechseiausstellung *changing exhibitions*
- 3 Video *video*
- 4 Museumspädagogik *museum education*
- 5 Toiletten *restrooms*
- 6 Lager *storage*
- 7 Technik *technical room*
- 8 Sitzstufen *seating steps*