



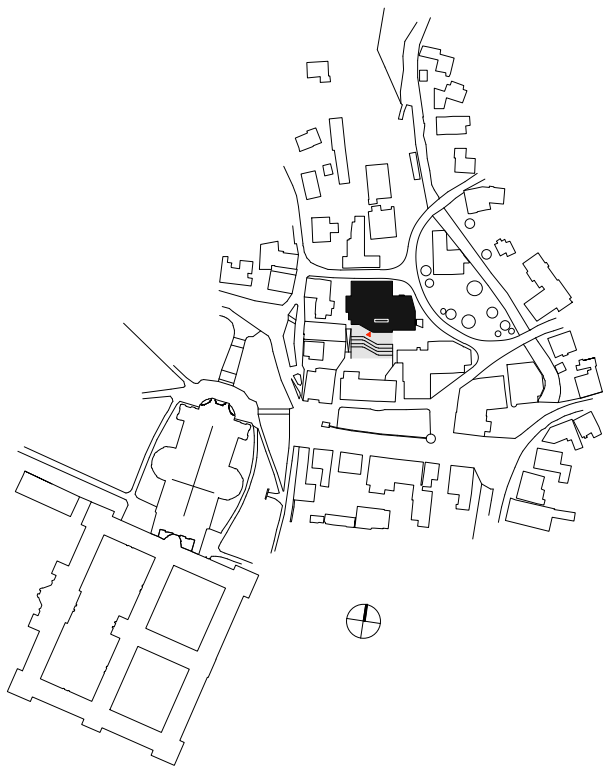

Lageplan *site plan*

 

Maßstab 1:5000 scale 1:5000