


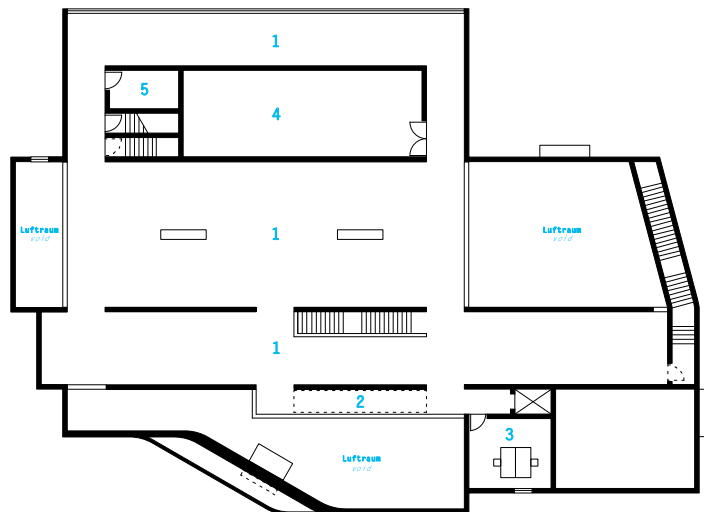

Grundriss OG *first floor*

0 1 5 10 m

Maßstab 1:500 scale 1:500

- 1 Dauerausstellung *permanet exhibition*
- 2 Galerie *gallery*
- 3 Büro *office*
- 4 Depot *depot*
- 5 Technik *technical room*