

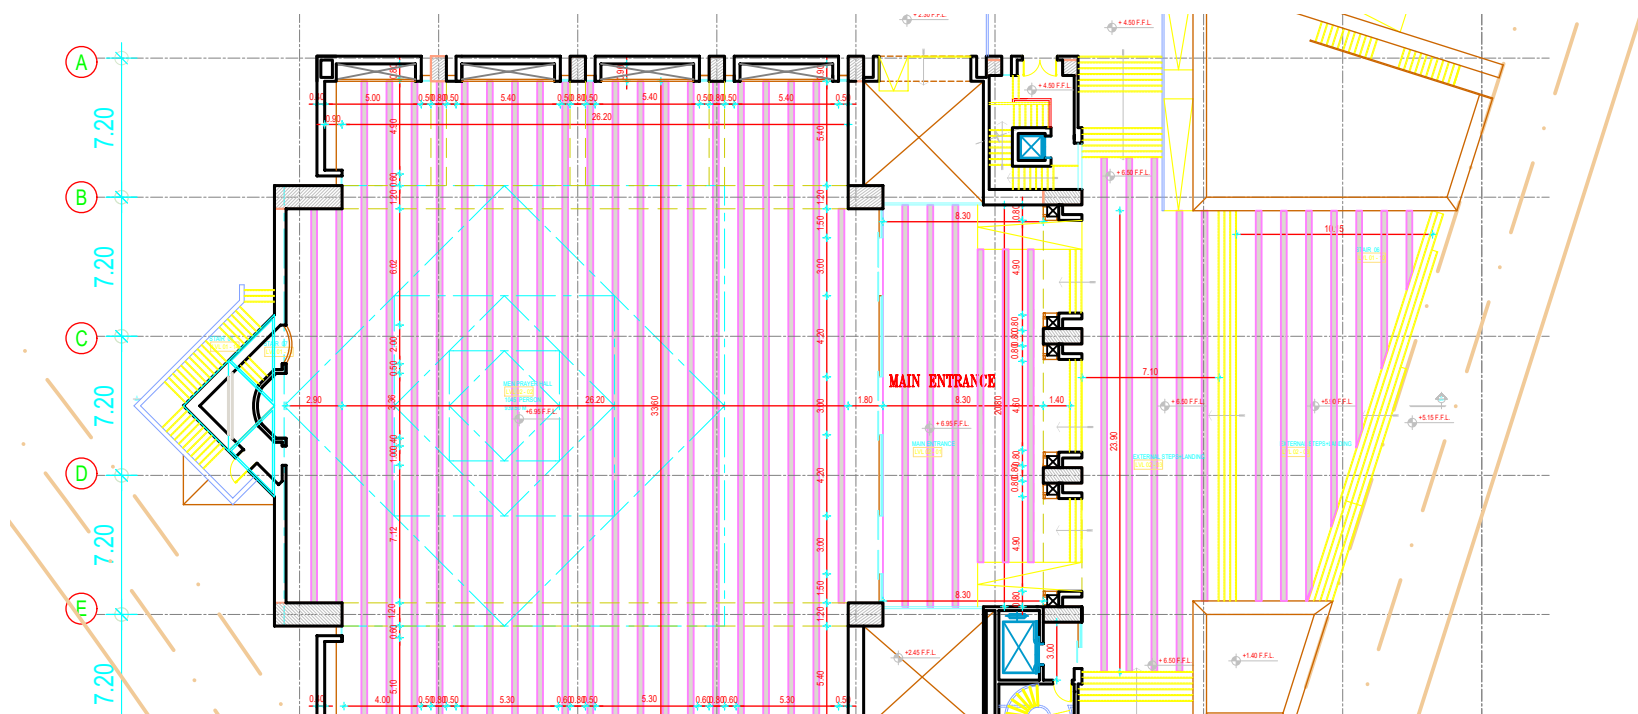


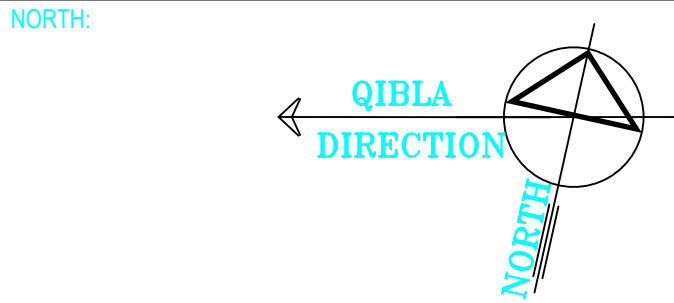

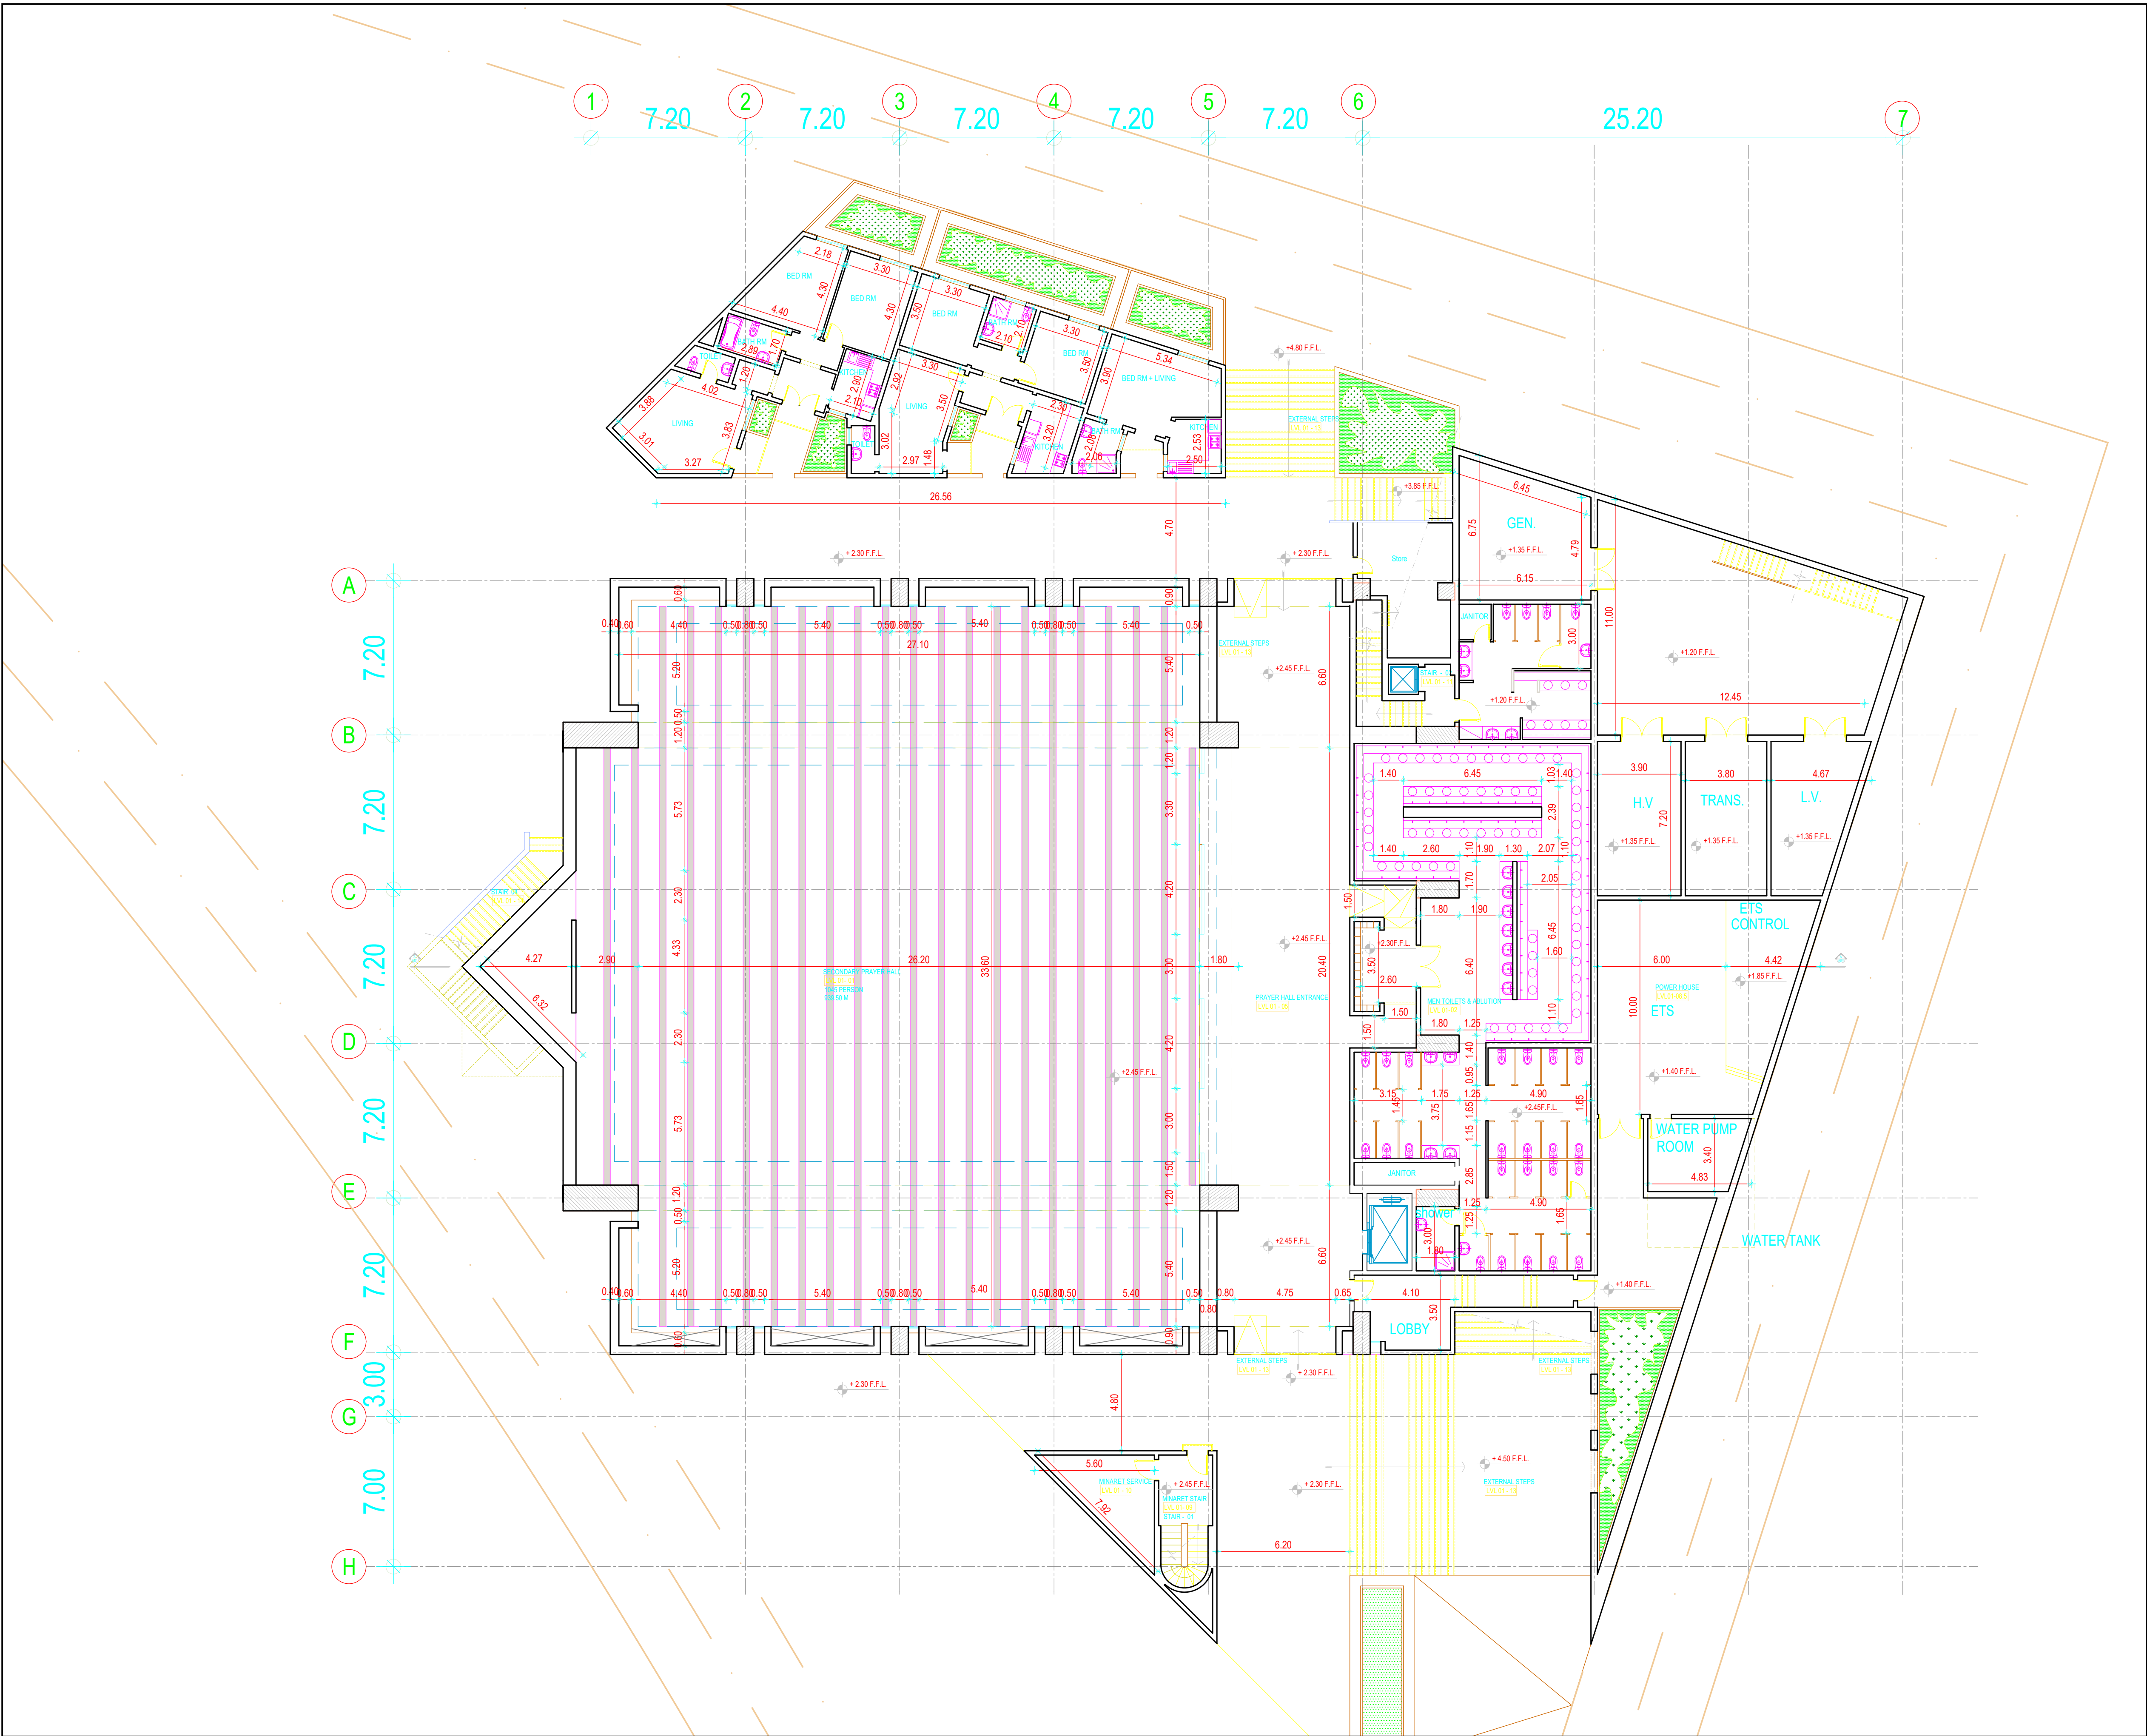

GENERAL NOTES:

- * THE DRAWINGS MUST BE READ IN COMBINATION WITH ALL OTHER ARCHITECTURAL, INTERIOR DESIGN AND ENGINEERING DRAWINGS RELATED TO THE SAME SHEET AND ANY ITEM ON IT.
- * ALL DIMENSIONS MUST BE VERIFIED BY THE CONTRACTOR BEFORE PREPARATION OF SHOP DRAWINGS.
- * SHOP DRAWINGS OF MANUFACTURED ITEMS MUST BE APPROVED BY THE ARCHITECT-ENGINEER BEFORE WORK ON THESE ITEMS IS BEGUN.
- * THE ARCHITECT-ENGINEER MUST BE INFORMED ABOUT CONTRADICTION OF ANY KIND BEFORE CONSTRUCTION BEGINS.
- * DO NOT SCALE THIS DRAWING AS A BASIS FOR CONSTRUCTION WORK FROM FIGURED DIMENSIONS ONLY.
- * ALL THE MENTIONED DIMENSIONS ARE IN METER UNLESS OTHERWISE STATED.
- * ALL THE MENTIONED LEVELS ARE IN METER UNLESS OTHERWISE STATED.
- * REFER TO INTERIOR DESIGN SHEETS IF ANY CONTRADICTION BETWEEN INTERIOR DESIGN SHEETS AND OTHER DRAWINGS.
- * CONTRACTOR SHALL SUBMIT SHOP DRAWINGS FOR EXPANSION JOINT AS PER STRUCTURAL DRAWING.
- * FOR STONE CLADDING & MOLD CONTRACTOR SHALL SUBMIT COMPLETE SHOP DRAWINGS INDICATING TYPICAL PANEL SIZE, FIXATION METHOD & JOINT ARRANGEMENT.

2	FOR COORDINATION				03-02-2011
1	FOR TAMOUH NOC REV (1)				01-02-2011
0	FOR TAMOUH NOC REV (0)				29-01-2011

REV.	DESCRIPTION	DRN.	CKD.	APPD.	DATE
AFFECTATION PLAN					
Prepared by: Owner of Title: Title: Ref. No: Date issued: Site: Plot No: Plot Area:					

OWNER NAME:

Tamouh Investments
PO BOX: 105507, ABU DHABI, UAE
Tel: 071 2 6442218
Fax: 071 2 6452992
www.tamouh.com

PRINCIPAL CONSULTANT:

AP.G Arch. & Planning Group
ABU DHABI U.A.E. P.O.Box 2833 TEL: +9712 6333022 FAX: +9712 6332883
DUBAI U.A.E. P.O.Box 34471 TEL: +9714 3326115 FAX: +9714 3326145
Email: apgcons@amirates.net.ae

SUB CONSULTANT:

Design Consulting / Facade Light
Art Light & Design ALD GmbH

PROJECT NAME AND LOCATION:

{\umHJA Hdl HL {D ggurhvHJ Hkahu ls}} ugD ktrm
(P1) r'um vrl {r'umHJgvdL

Construction of Jumu'a Masjid Donated By: HAMG

PROJECT DESCRIPTION:

**Jumu'a Masjid to accommodate 2285 prayers
2090 men prayer + 195 women prayer**

DRAWING TITLE:

**SECONDARY PRAYER HALL
FLOOR PLAN**

DATE: FEB. 2011 SCALE: 1/150


DRAWING NO.: **APG-RM-A-101**

DRAWN BY:	CHECKED BY:	APPROVED BY:	SHEET: --- OF: ---
		YASSER FOAD	


FOR MUNICIPALITY APPROVAL:

1 SECONDARY PRAYER HALL FLOOR PLAN

SCALE: 1/150

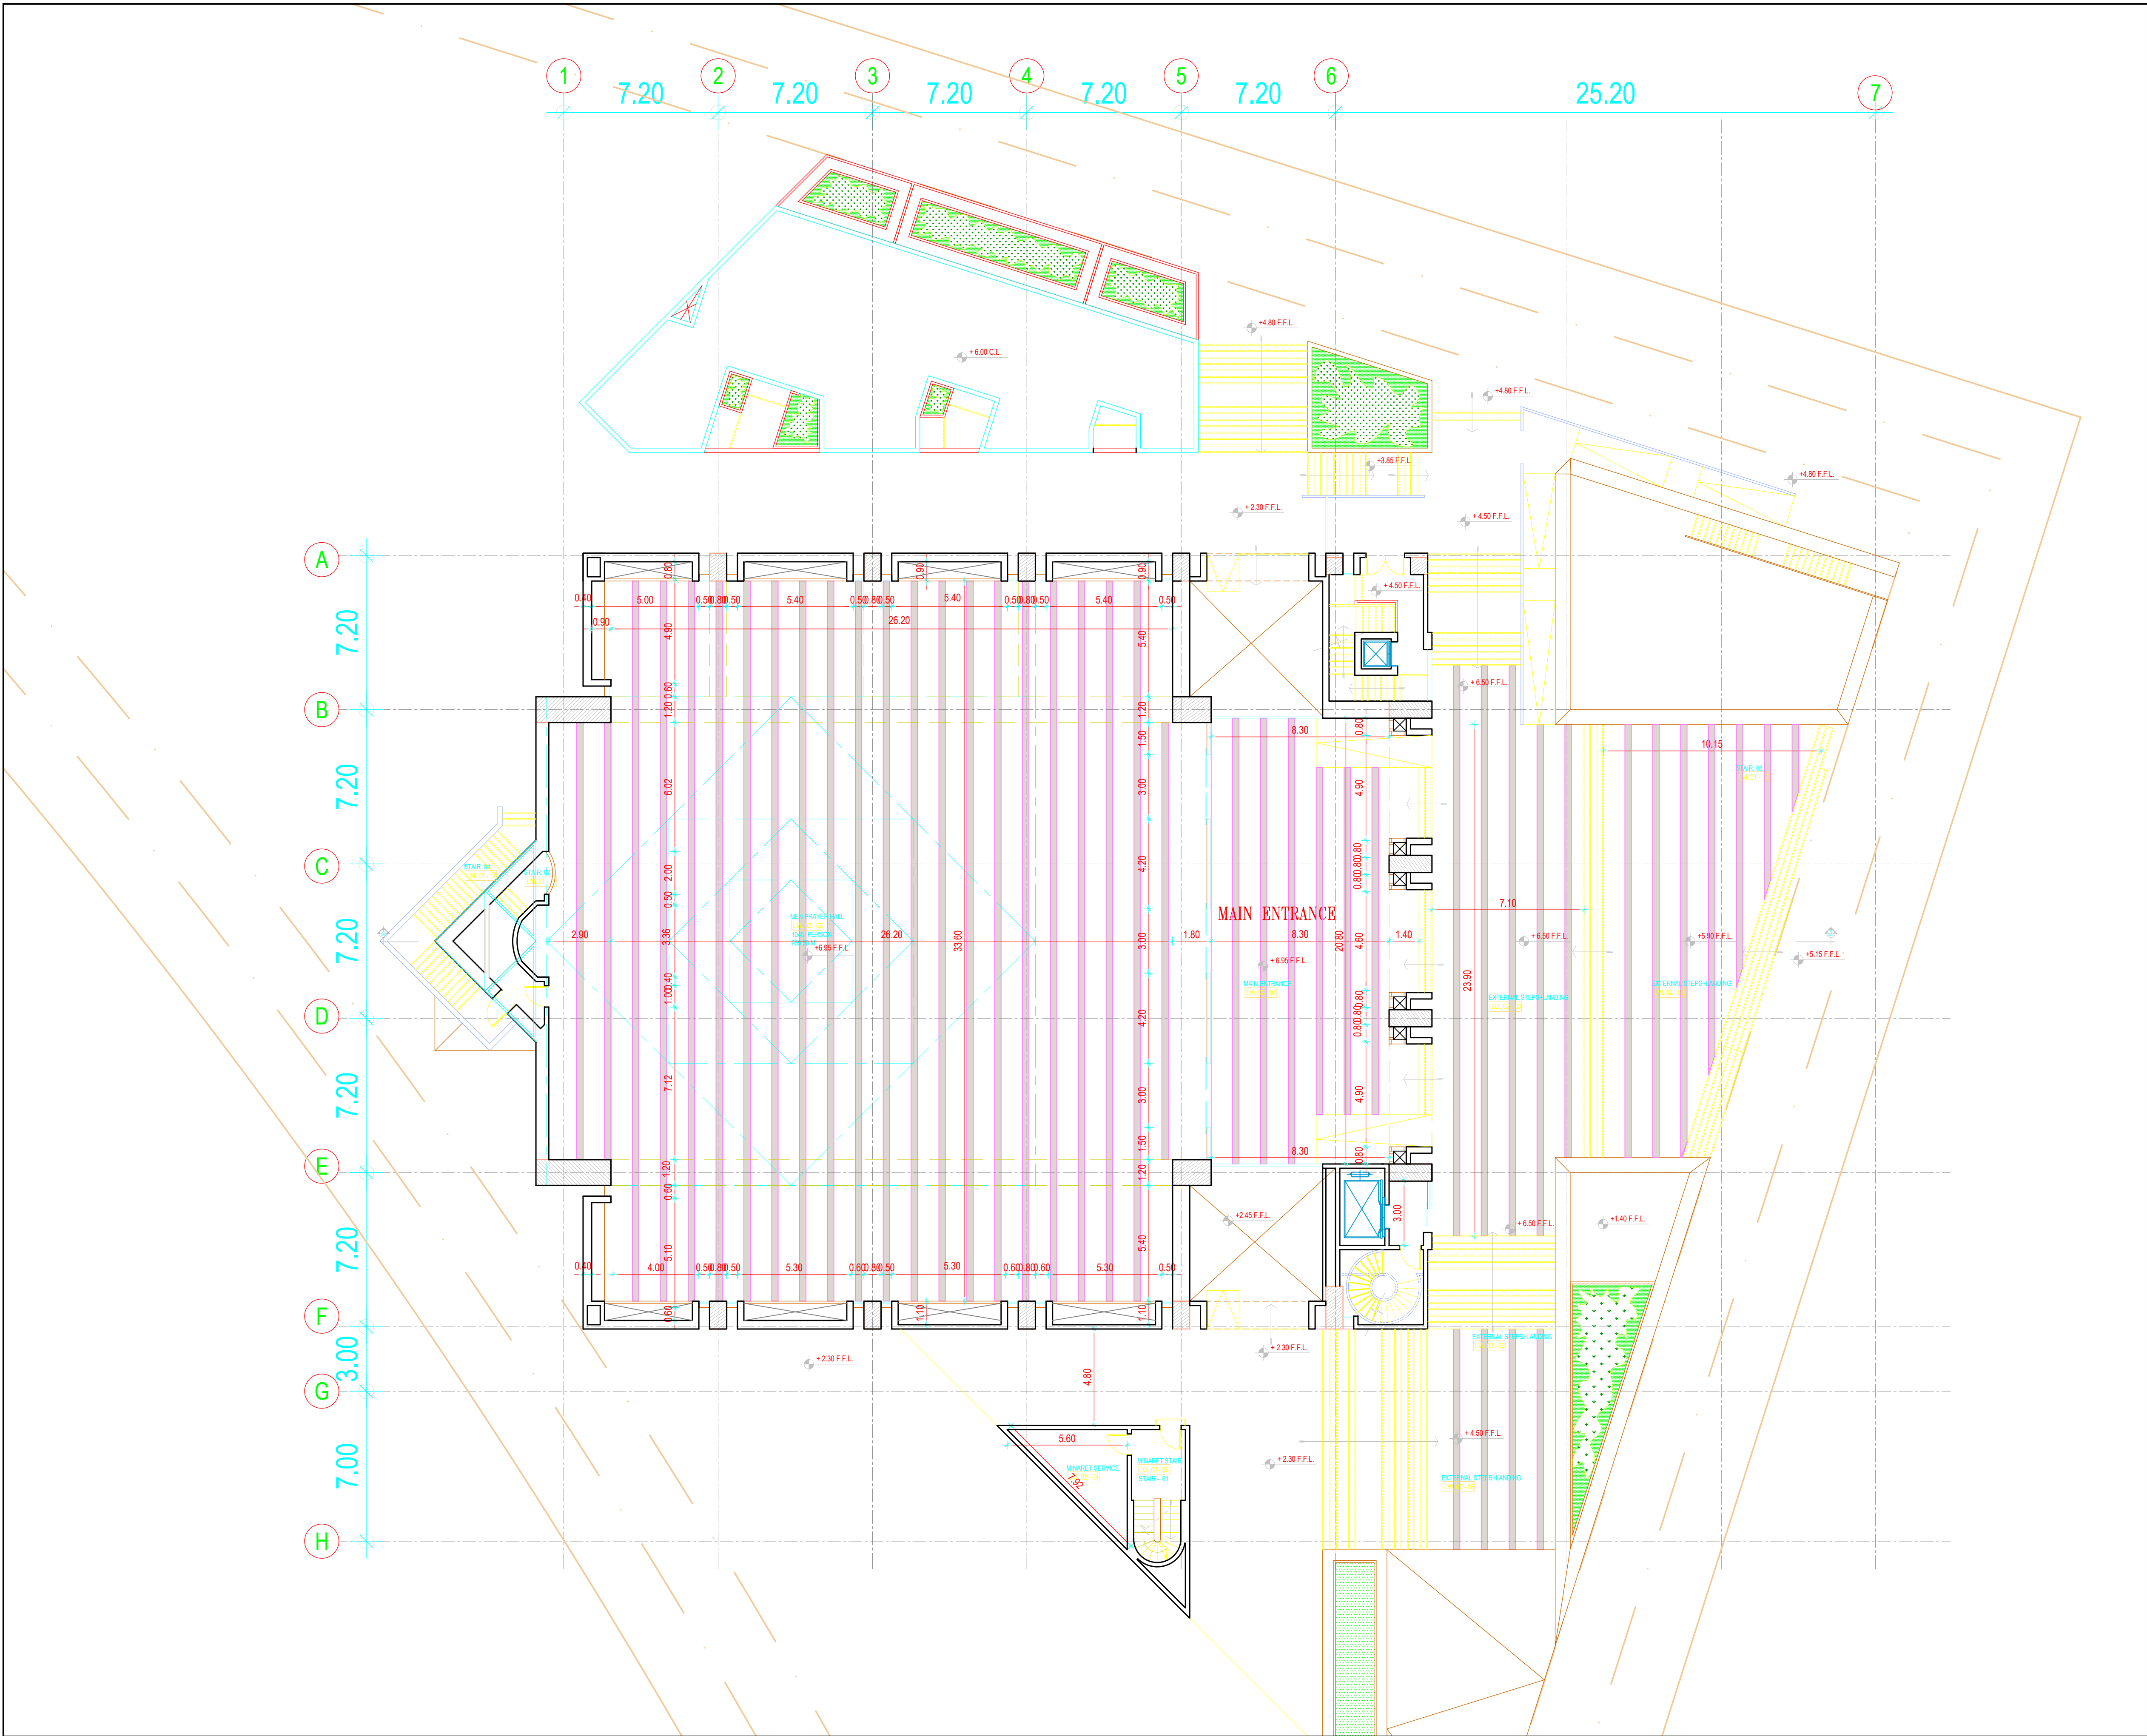

2 MAIN PRAYER HALL FLOOR PLAN

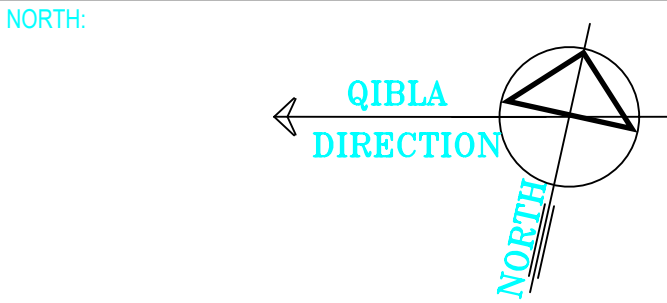

- GENERAL NOTES:
- * THE DRAWINGS MUST BE READ IN COMBINATION WITH ALL OTHER ARCHITECTURAL, INTERIOR DESIGN AND ENGINEERING DRAWINGS RELATED TO THE SAME SHEET AND ANY ITEM ON IT.
 - * ALL DIMENSIONS MUST BE VERIFIED BY THE CONTRACTOR BEFORE PREPARATION OF SHOP DRAWINGS.
 - * SHOP DRAWINGS OF MANUFACTURED ITEMS MUST BE APPROVED BY THE ARCHITECT-ENGINEER BEFORE WORK ON THESE ITEMS IS BEGUN.
 - * THE ARCHITECT-ENGINEER MUST BE INFORMED ABOUT CONTRADICTION OF ANY KIND BEFORE CONSTRUCTION BEGINS.
 - * DO NOT SCALE THIS DRAWING AS A BASIS FOR CONSTRUCTION WORK FROM FIGURED DIMENSIONS ONLY.
 - * ALL THE MENTIONED DIMENSIONS ARE IN METER UNLESS OTHERWISE STATED.
 - * ALL THE MENTIONED LEVELS ARE IN METER UNLESS OTHERWISE STATED.
 - * REFER TO INTERIOR DESIGN SHEETS IF ANY CONTRADICTION BETWEEN INTERIOR DESIGN SHEETS AND OTHER DRAWINGS.
 - * CONTRACTOR SHALL SUBMIT SHOP DRAWINGS FOR EXPANSION JOINT AS PER STRUCTURAL DRAWING
 - * FOR STONE CLADDING & MOLD CONTRACTOR SHALL SUBMIT COMPLETE SHOP DRAWINGS INDICATING TYPICAL PANEL SIZE, FIXATION METHOD & JOINT ARRANGEMENT.

2	FOR COORDINATION				03-02-2011
1	FOR TAMOUH NOC REV (1)				01-02-2011
0	FOR TAMOUH NOC REV (0)				29-01-2011
REV.	DESCRIPTION	DRN.	CKD.	APPD.	DATE

AFFECTION PLAN:

Prepared by:
Owner of Title:
Title:
Ref. No:
Date Issued:
Site:
Plot Area:

OWNER NAME:

Tamouh Investments
PO BOX 105507, ABU DHABI, UAE
Tel: 971 2 6442218
Fax: 971 2 6452992
www.tamouh.com

PRINCIPAL CONSULTANT:

APG Arch.& Planning Group
ABU DHABI U.A.E. P.O.Box 2833 TEL: +9712 6333022 FAX: +9712 6332883
DUBAI U.A.E. P.O.Box 34421 TEL: +9714 3326113 FAX: +9714 3326145
E-mail: apgcons@emirates.net.ae

SUB CONSULTANT:

PROJECT NAME AND LOCATION:

{\umHjA Hdl HL {D ggurhvHJ Hkahu ls}} ugD ktrm
(P1) r'um vrl {HhMhlgvDL

Construction of Jumu'a Masjid Donated By:
HAMG

PROJECT DESCRIPTION:

Jumu'a Masjid to accommodate 2285 prayers
2090 men prayer + 195 women prayer

DRAWING TITLE:

**MAIN PRAYER HALL
FLOOR PLAN**

DATE: FEB. 2011 SCALE: 1/150

DRAWING NO.:
APG-RM-A-102

DRAWN BY:	CHECKED BY:	APPROVED BY:	SHEET: --- OF: ---
		YASSER FO'AD	

FOR MUNICIPALITY APPROVAL:

