


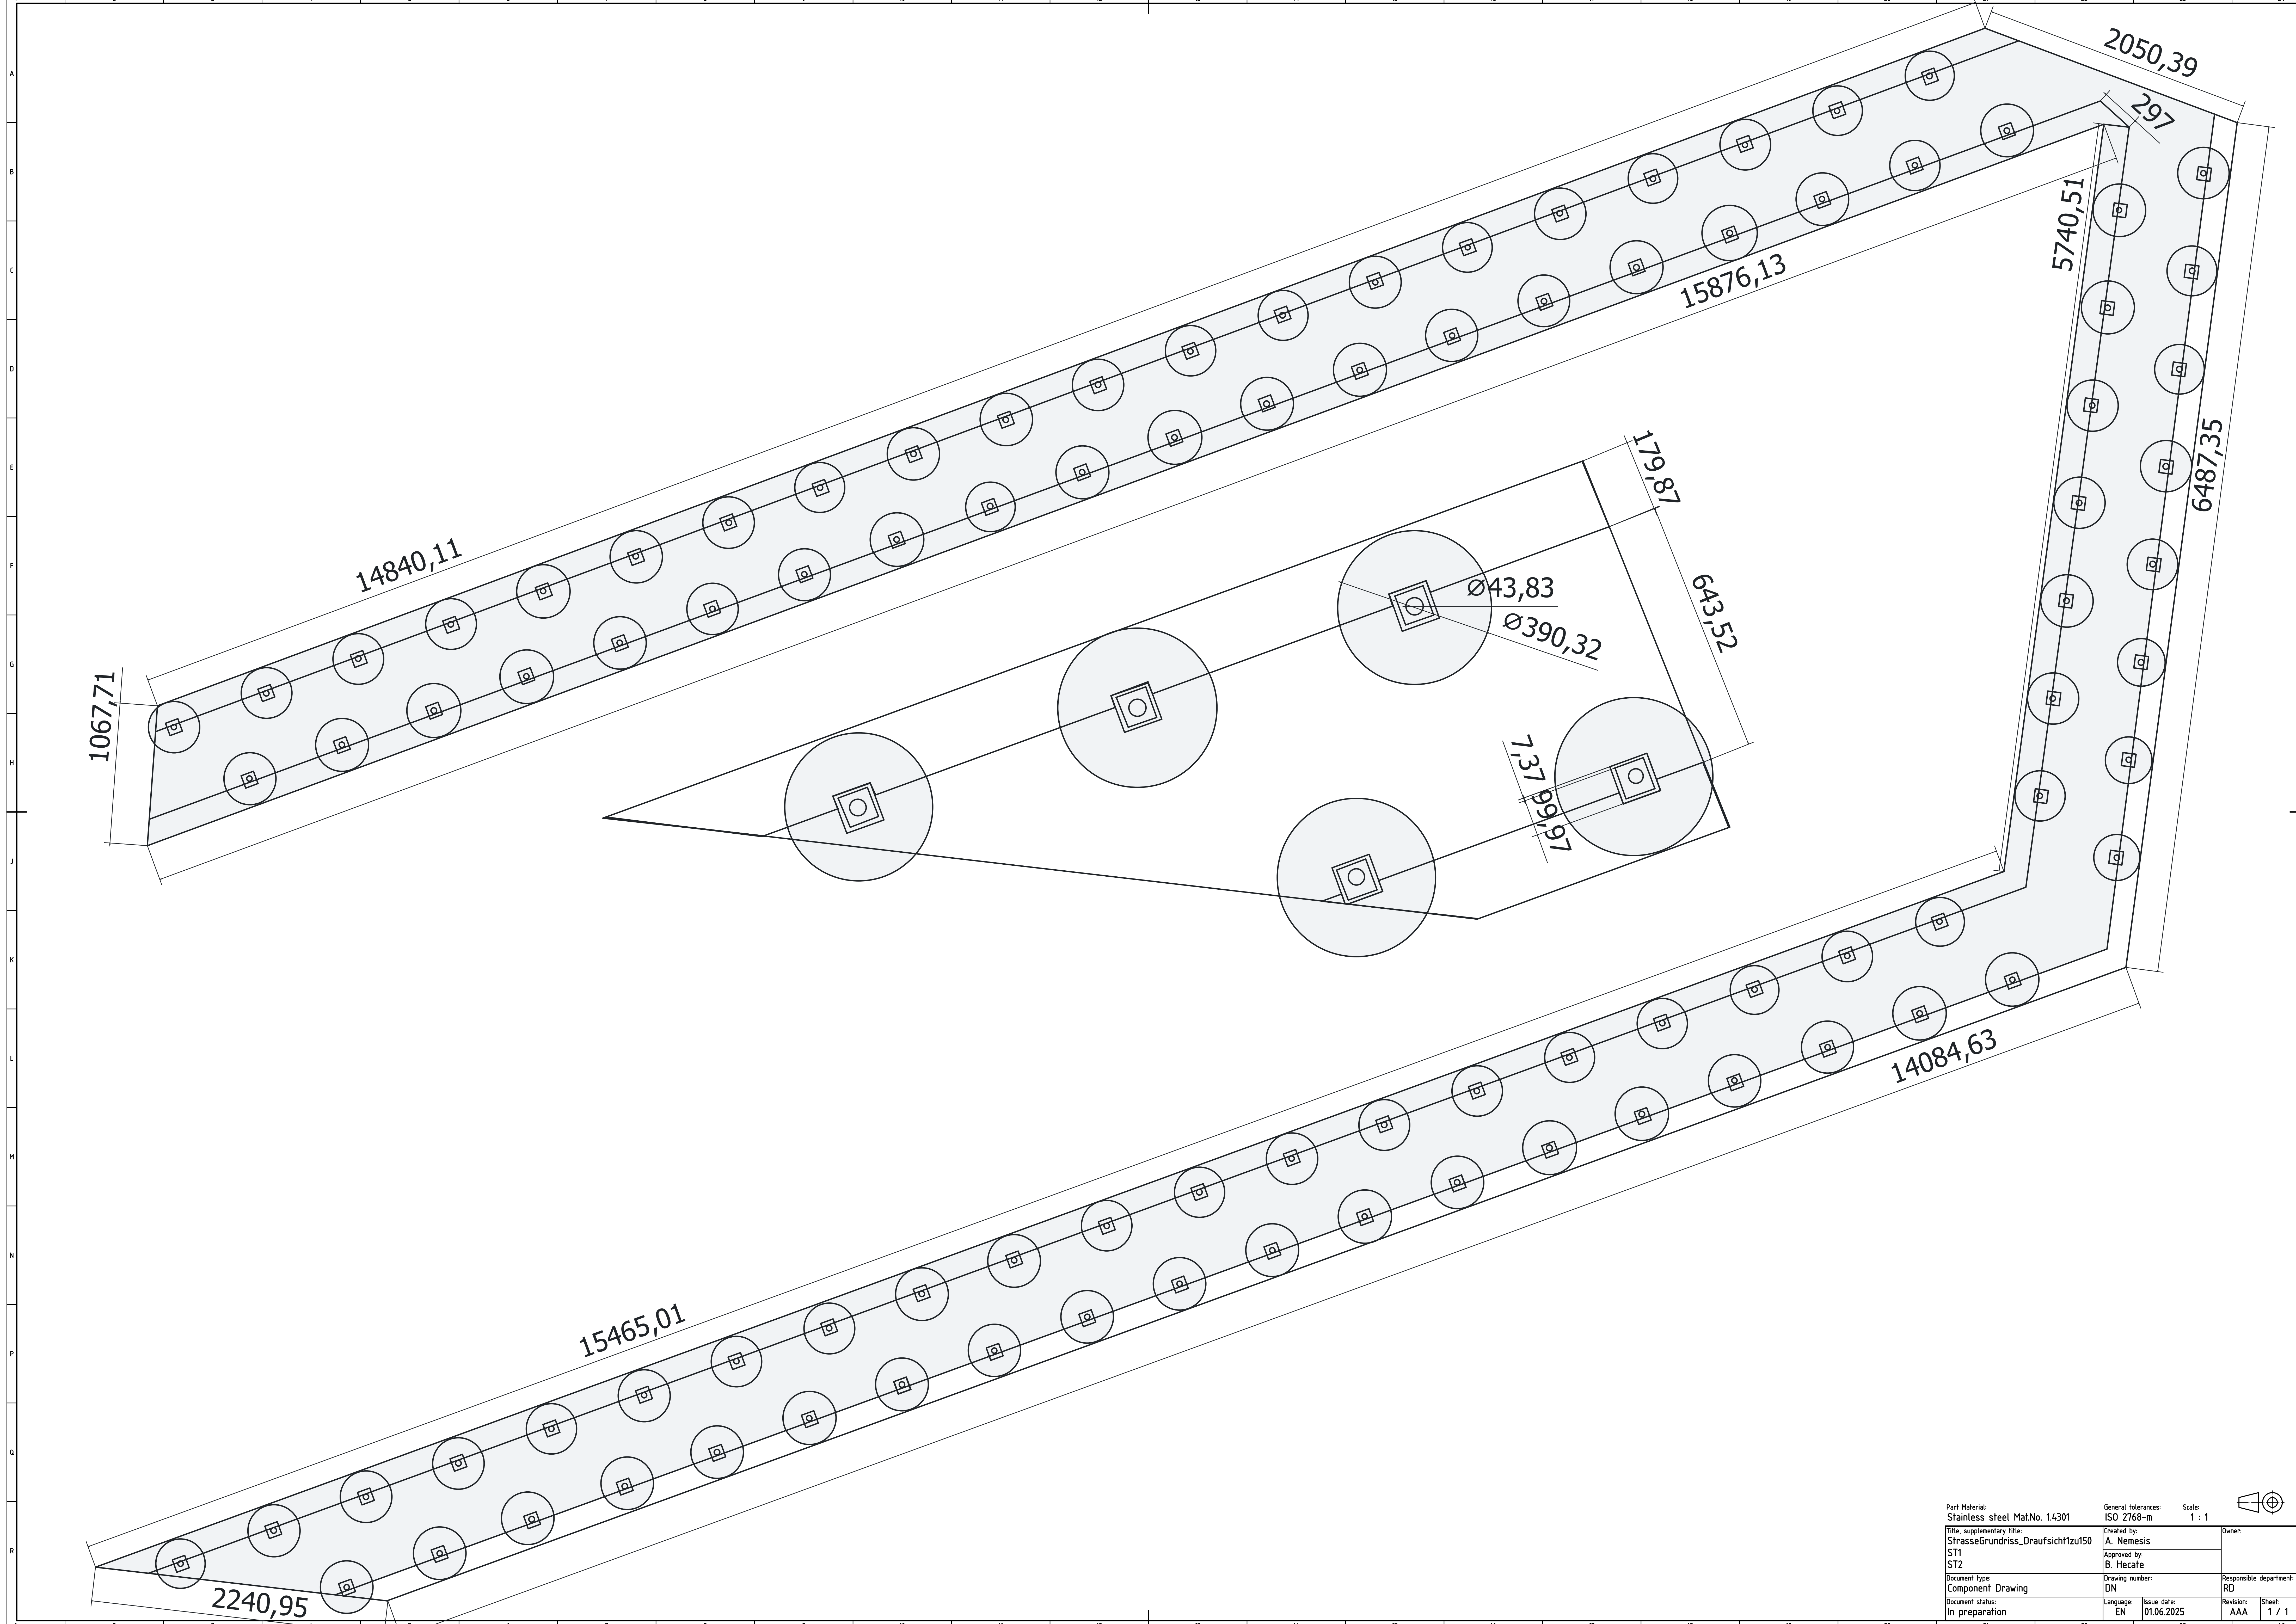

Part Material: Stainless steel Mat.No. 14301		General tolerances: ISO 2768-m		Scale: 1 : 1			
Title, supplementary title: StrasseGrundriss_Draufsicht1zu150		Created by: A. Nemesis		Owner:			
ST1		Approved by: B. Hecate					
ST2							
Document type: Component Drawing		Drawing number: DN		Responsible department: RD			
Document status: In preparation		Language: EN		Issue date: 01.06.2025		Revision: AAA	
						Sheet: 1 / 1	