


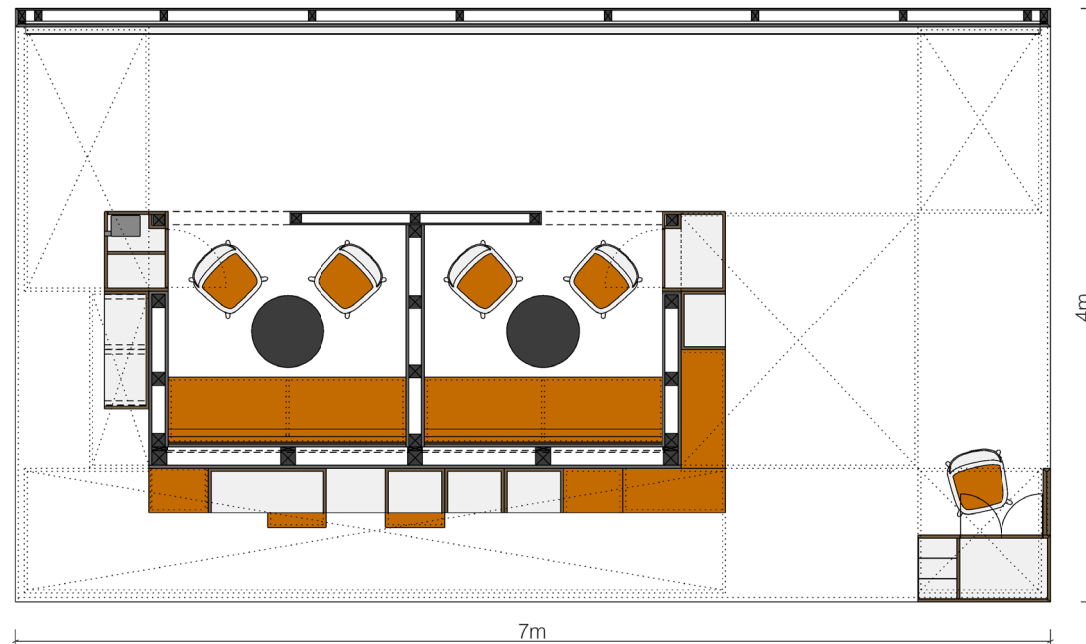

Grundriss Mixtvision Messestand
Maßstab 1:50