


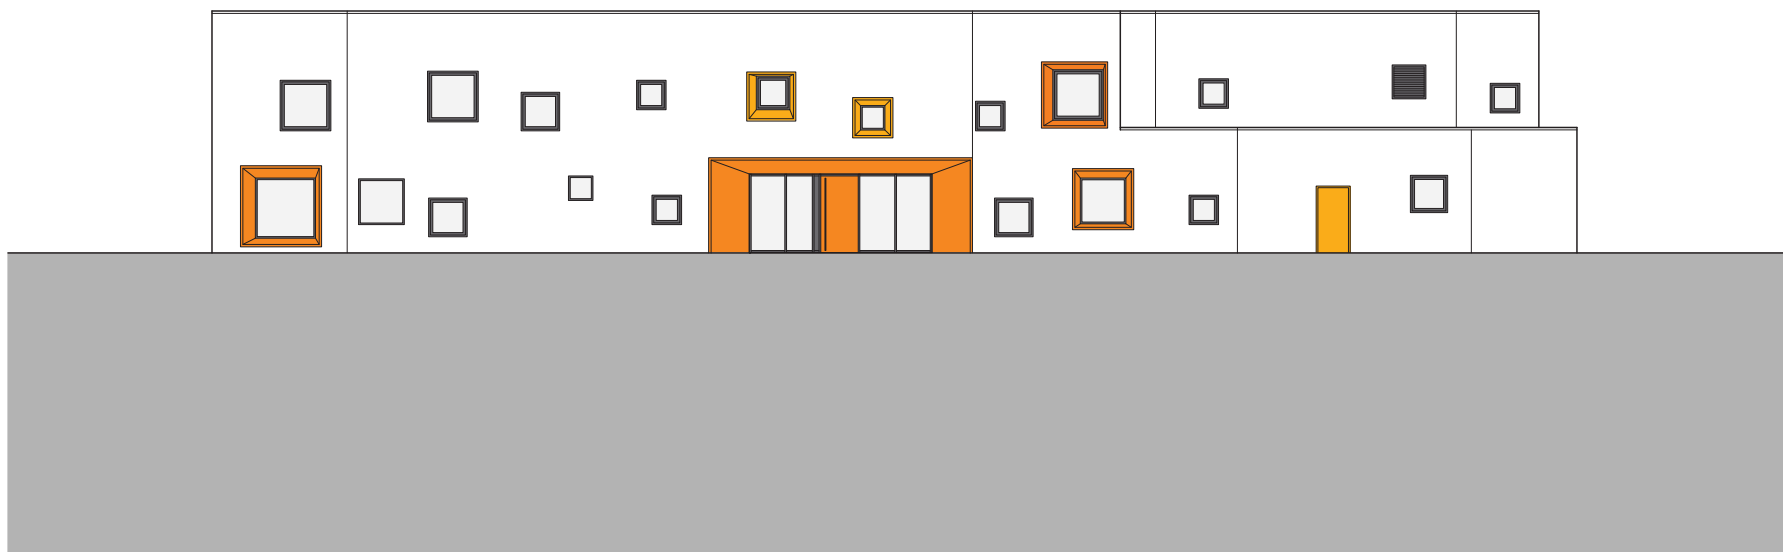

KITA  
ELEVATION NORTH  
SCALE 1/250

