

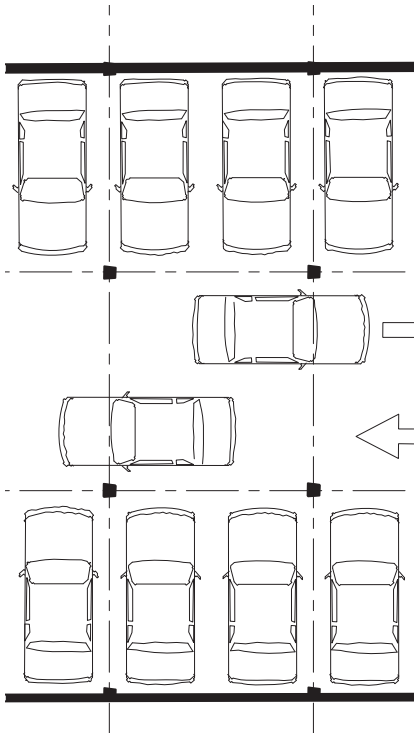


PARKING

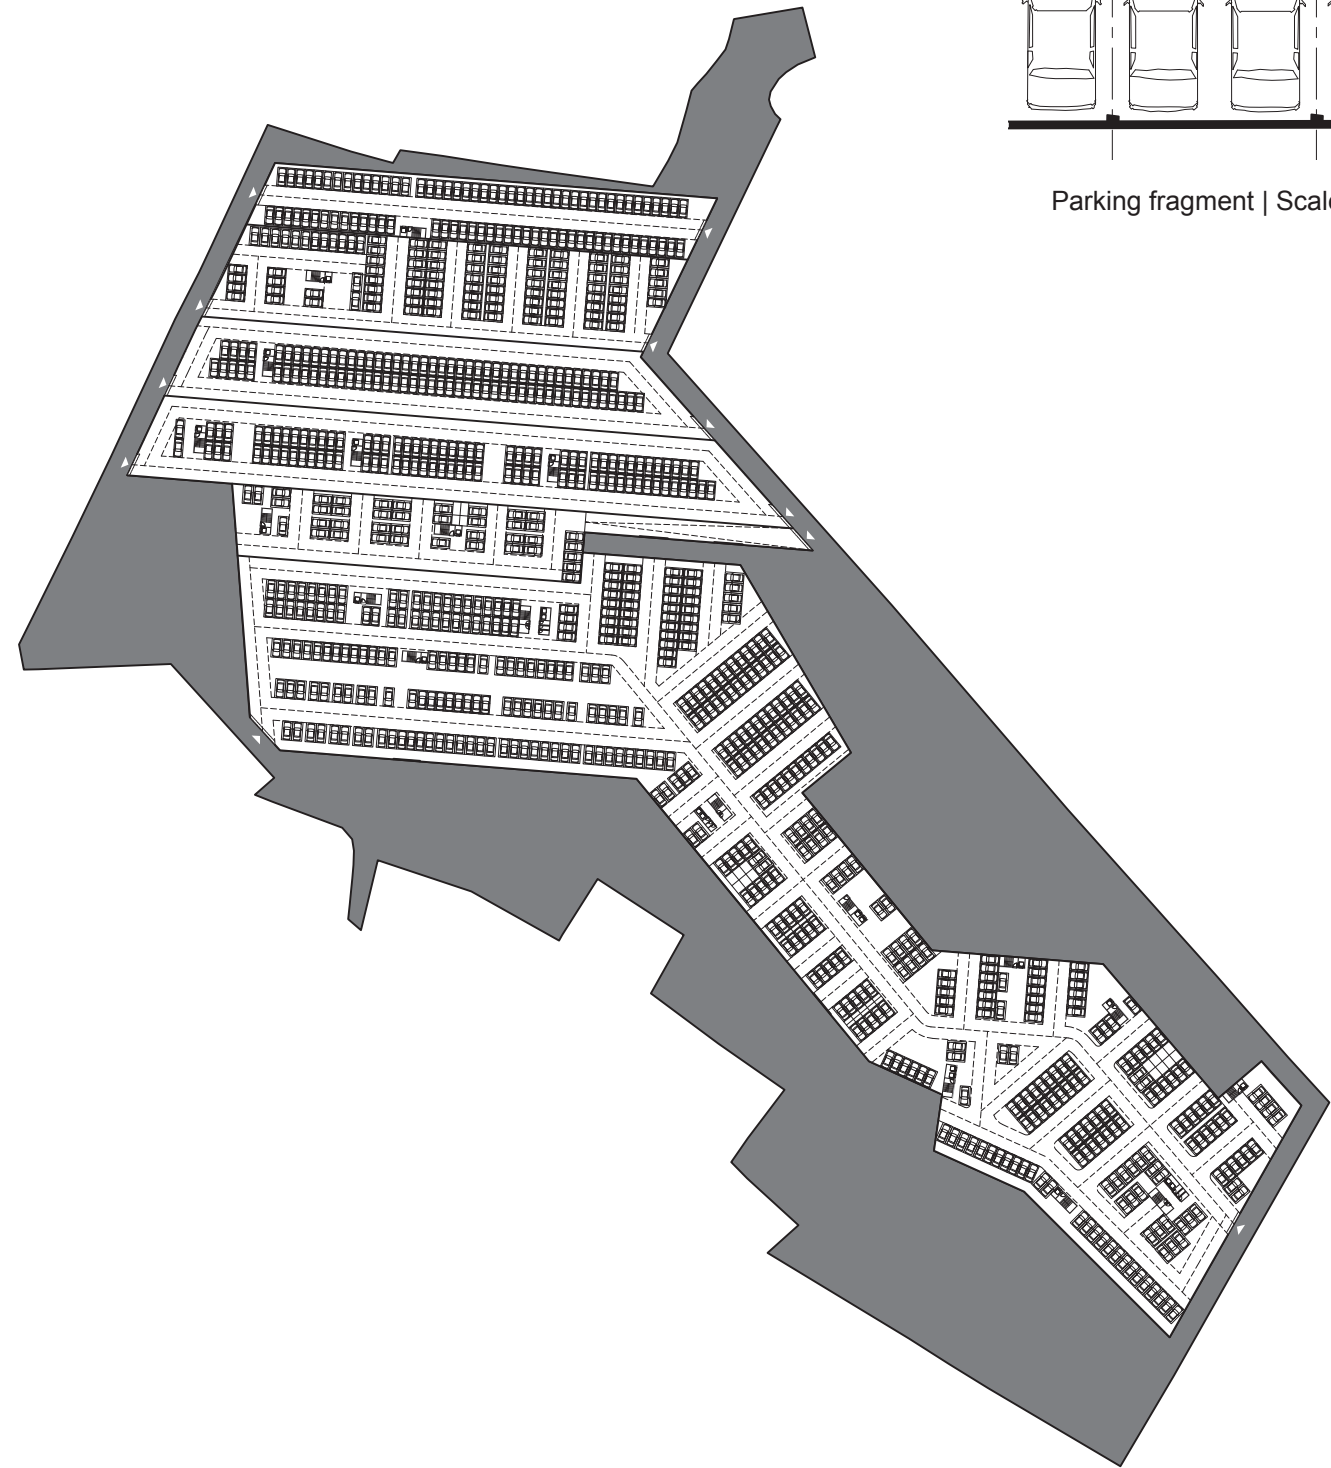


Parking fragment | Scale 1:200

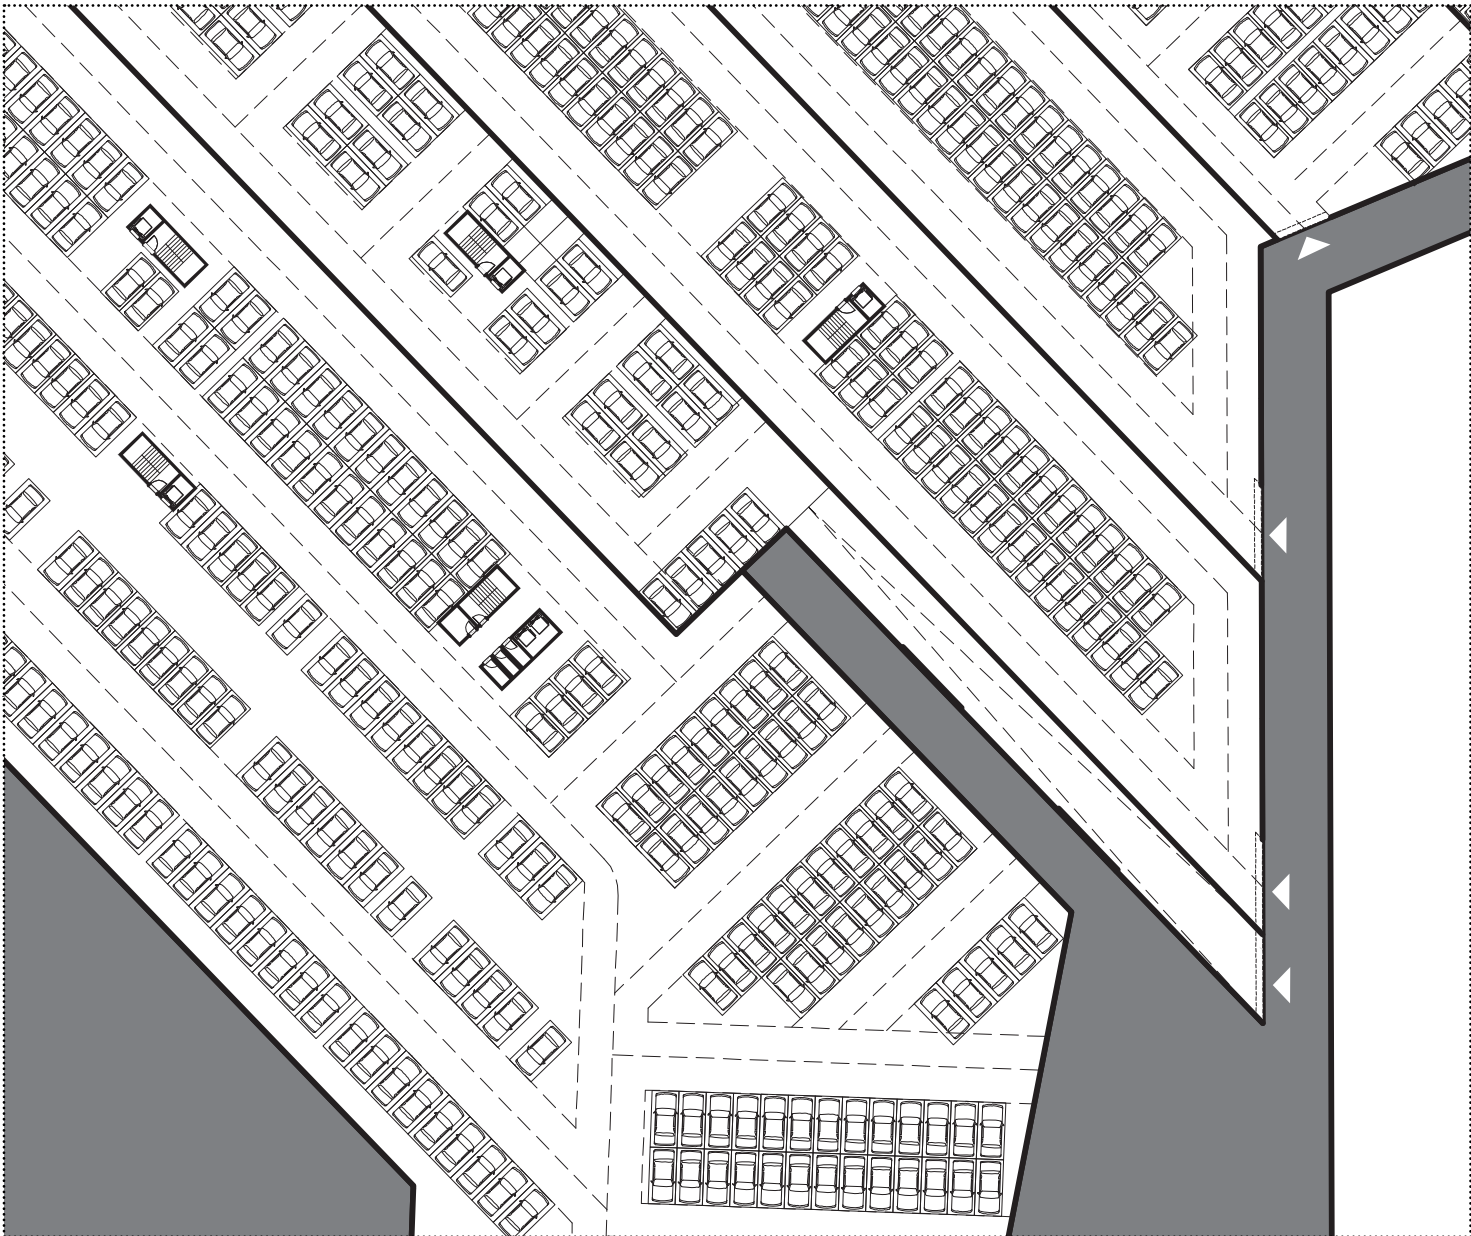

AREA: 27 188m² | 886 CARS

Composite Parking Plan | Scale 1:2000

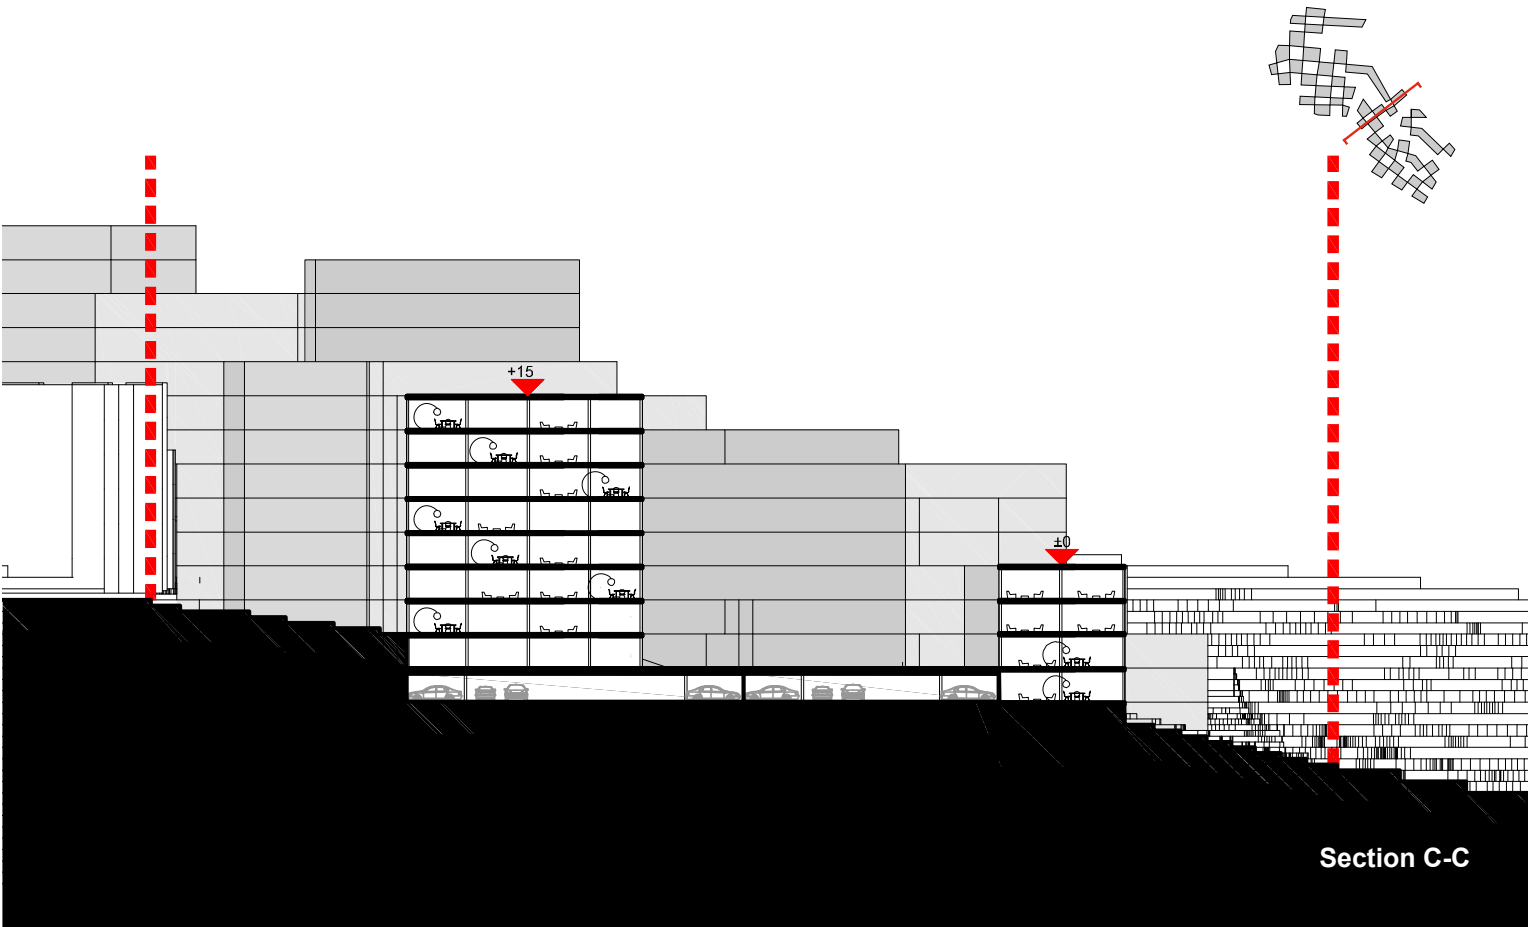

Section C-C