


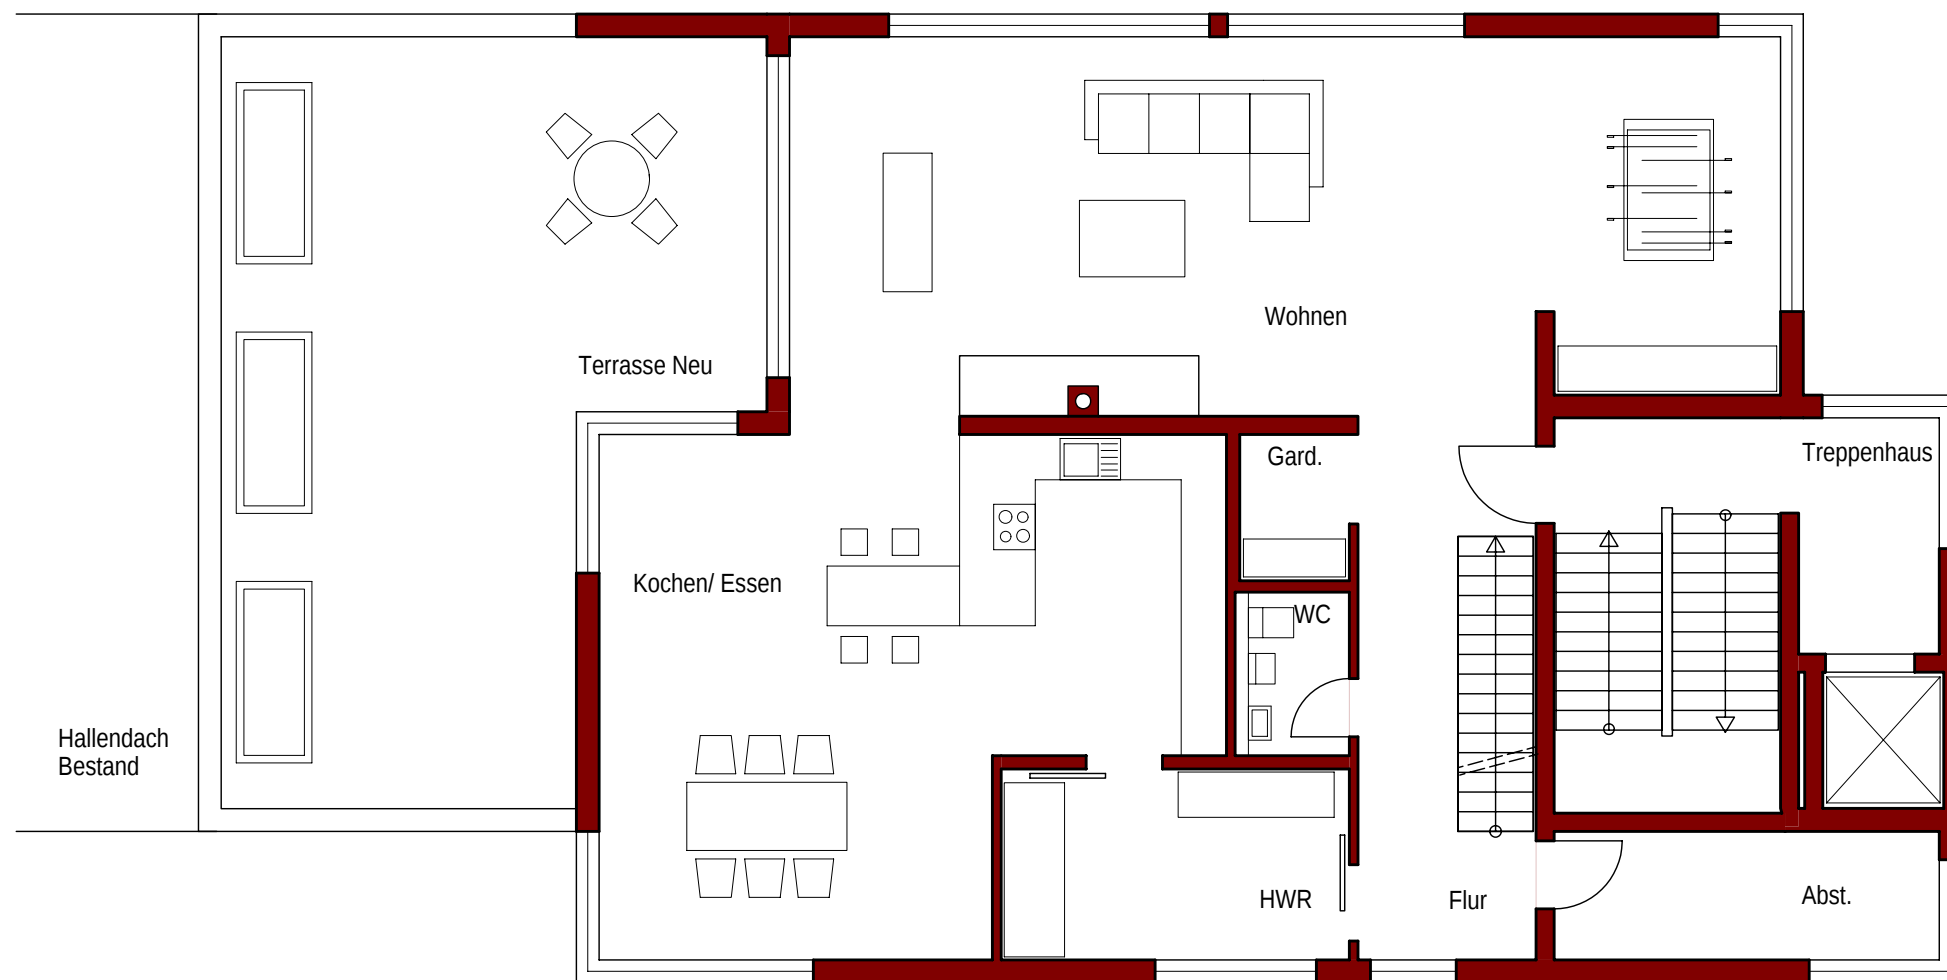

2. Obergeschoss

EINGABEPLAN		M. 1:100
BV. Neubau eines Einfamilienhauses Raiffeisenstr. 3 68519 Viernheim Flur 17 Nr. 6/32		
BH. Till Noor Raiffeisenstr. 3 68519 Viernheim		
Dipl. Ing. Architekt Klaus D. Haas  Siegfriedstrasse 12 68519 Viernheim Tel. 06204/72468 Fax 06204/5541		
2. OG		