


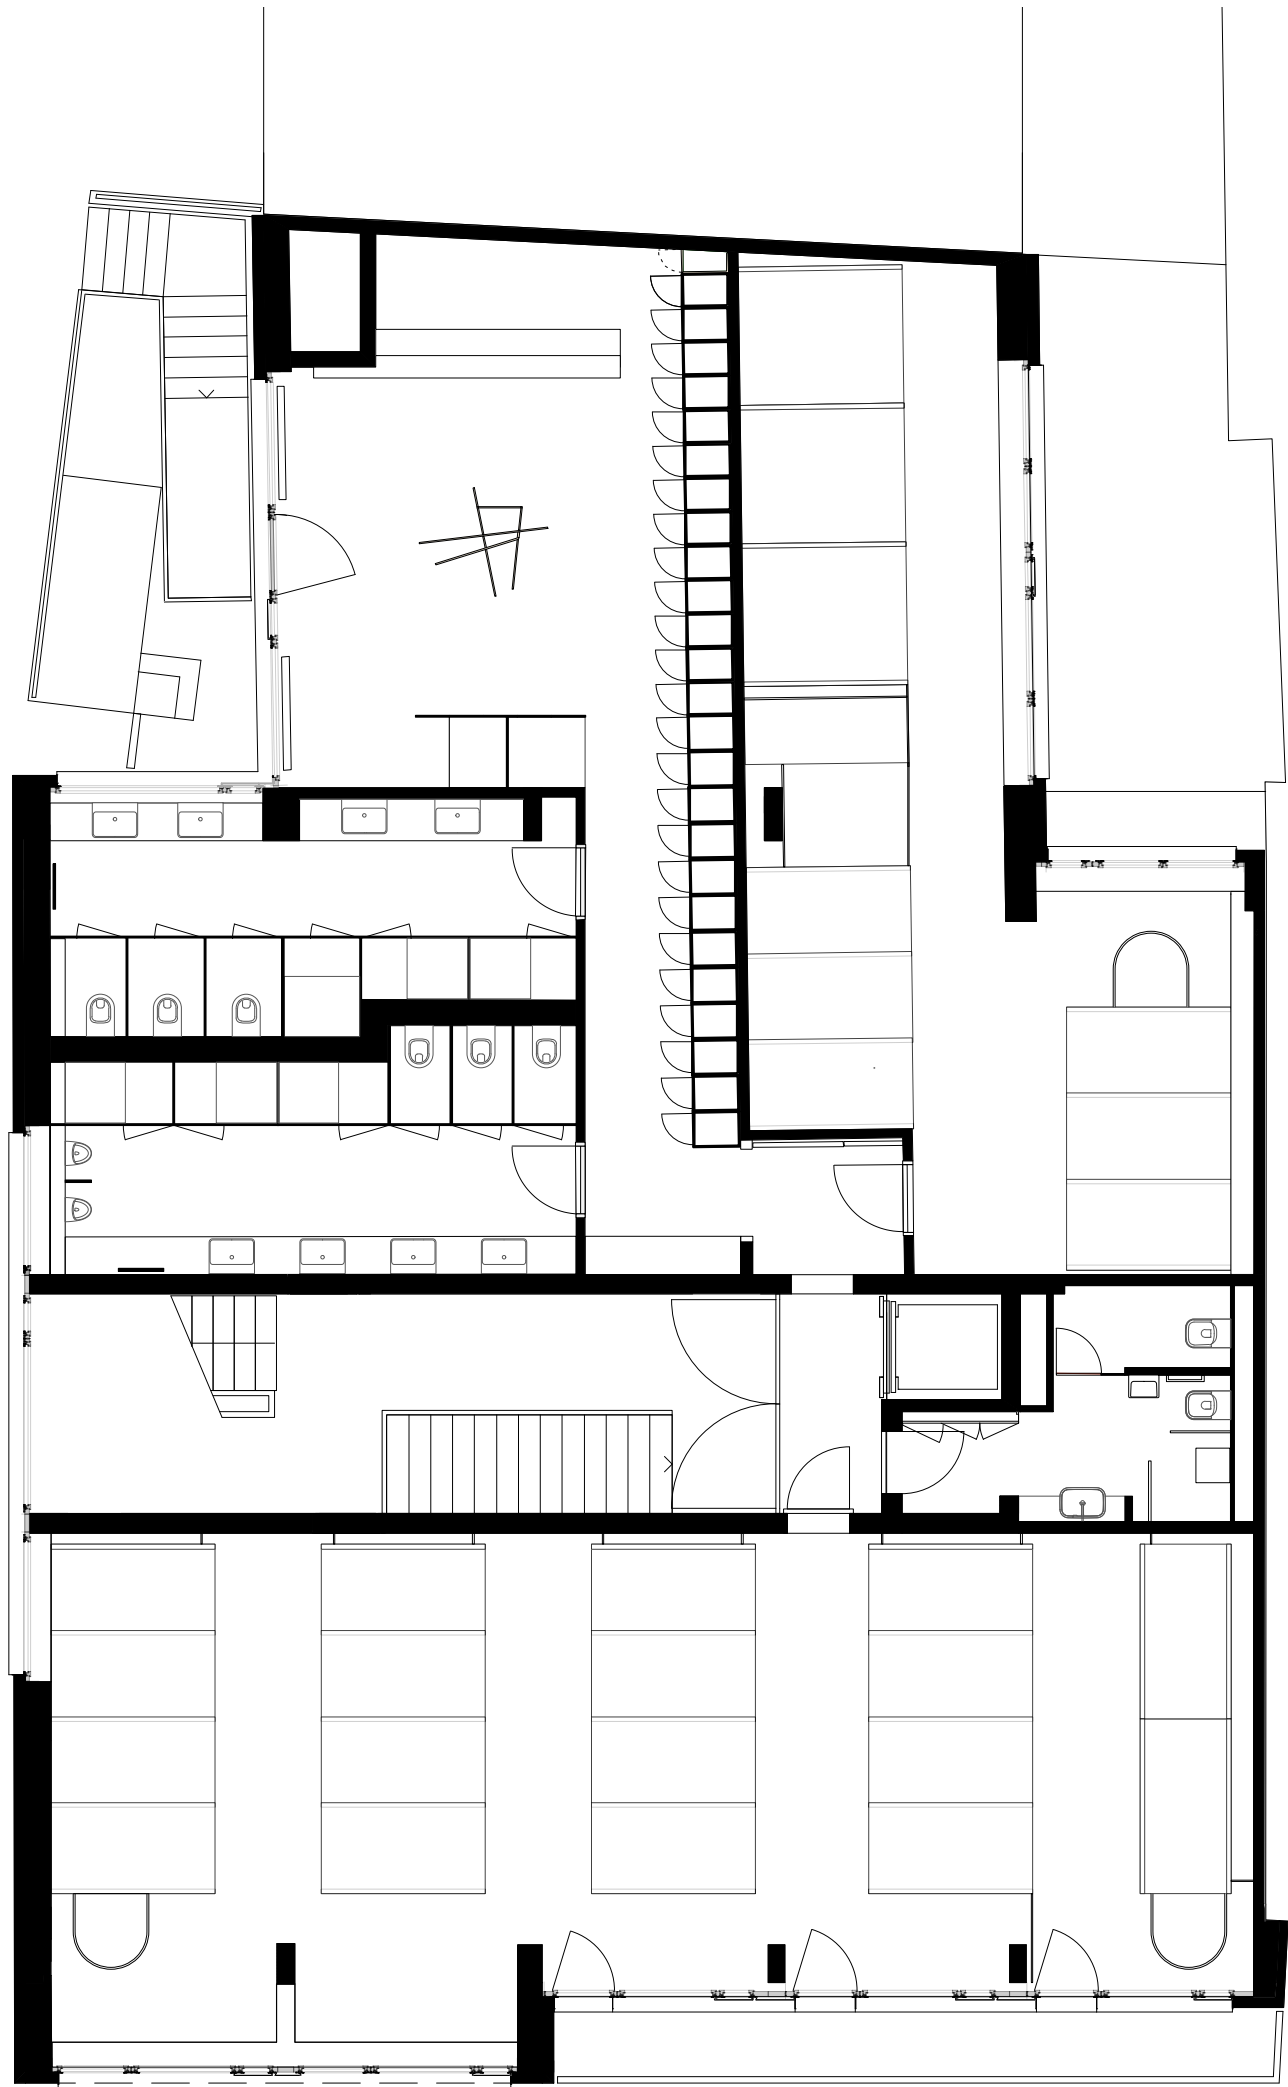

Grundriss

1:100
Green Marmot Kapselhotel Zürich
Weyell Berner Architekten