



ELEVATIONS / SECTION

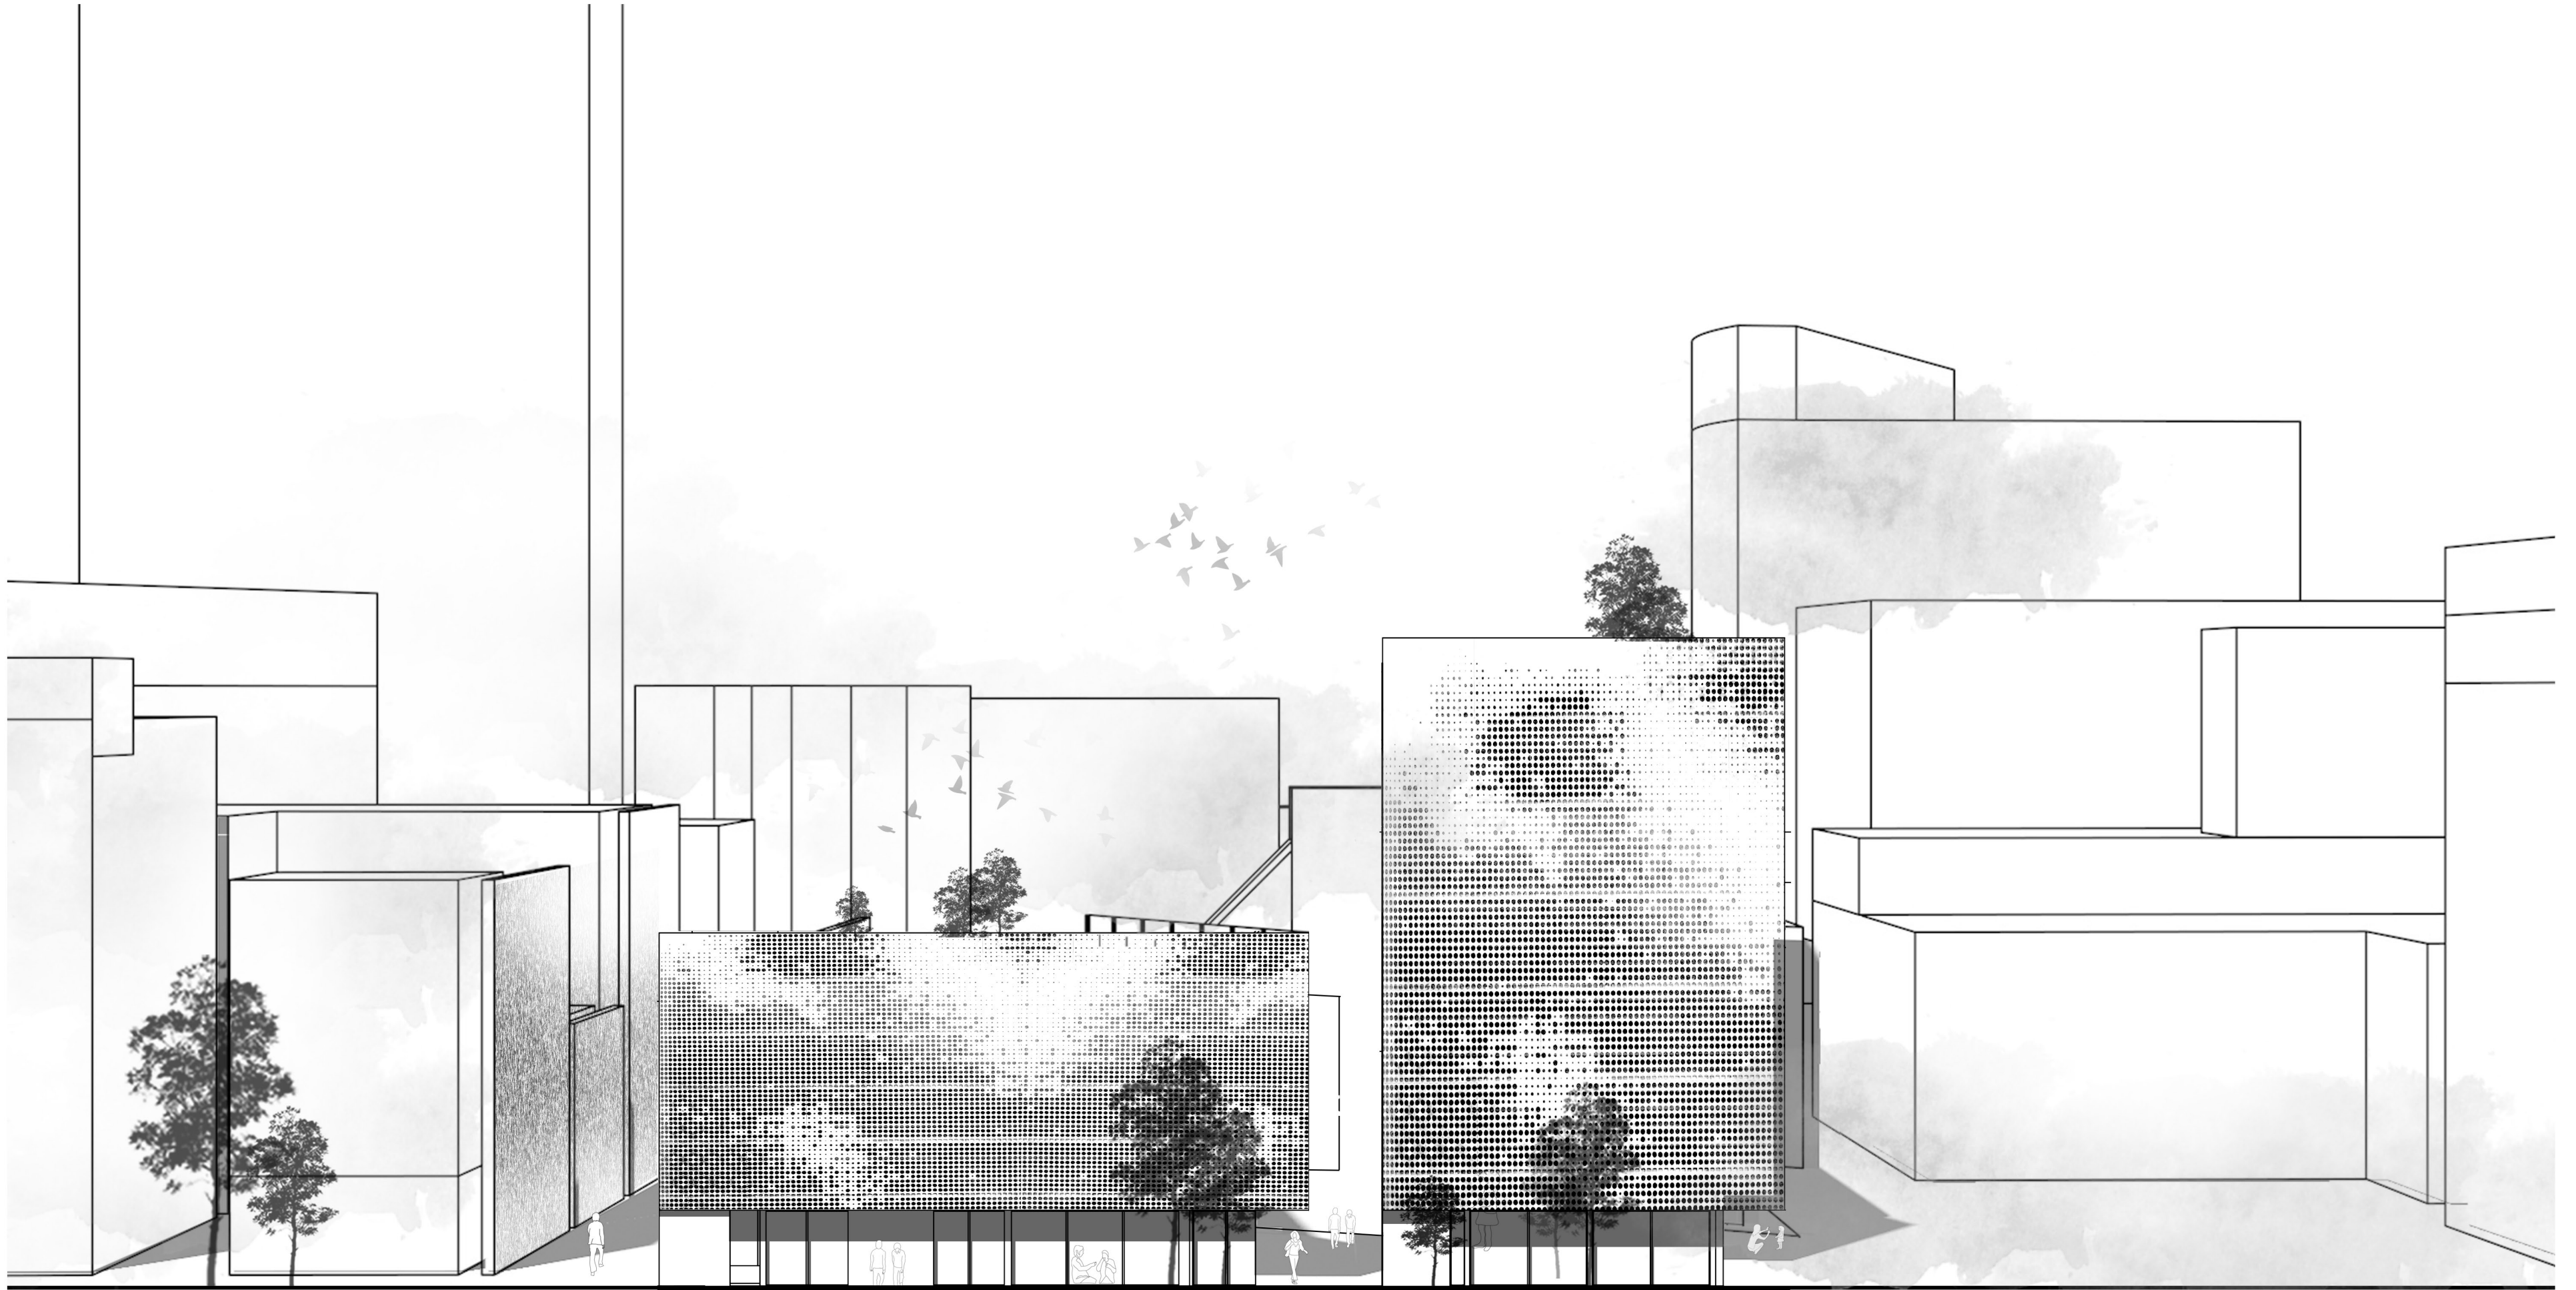

ELEVATION EAST M 1:200



ELEVATION WEST M 1:200

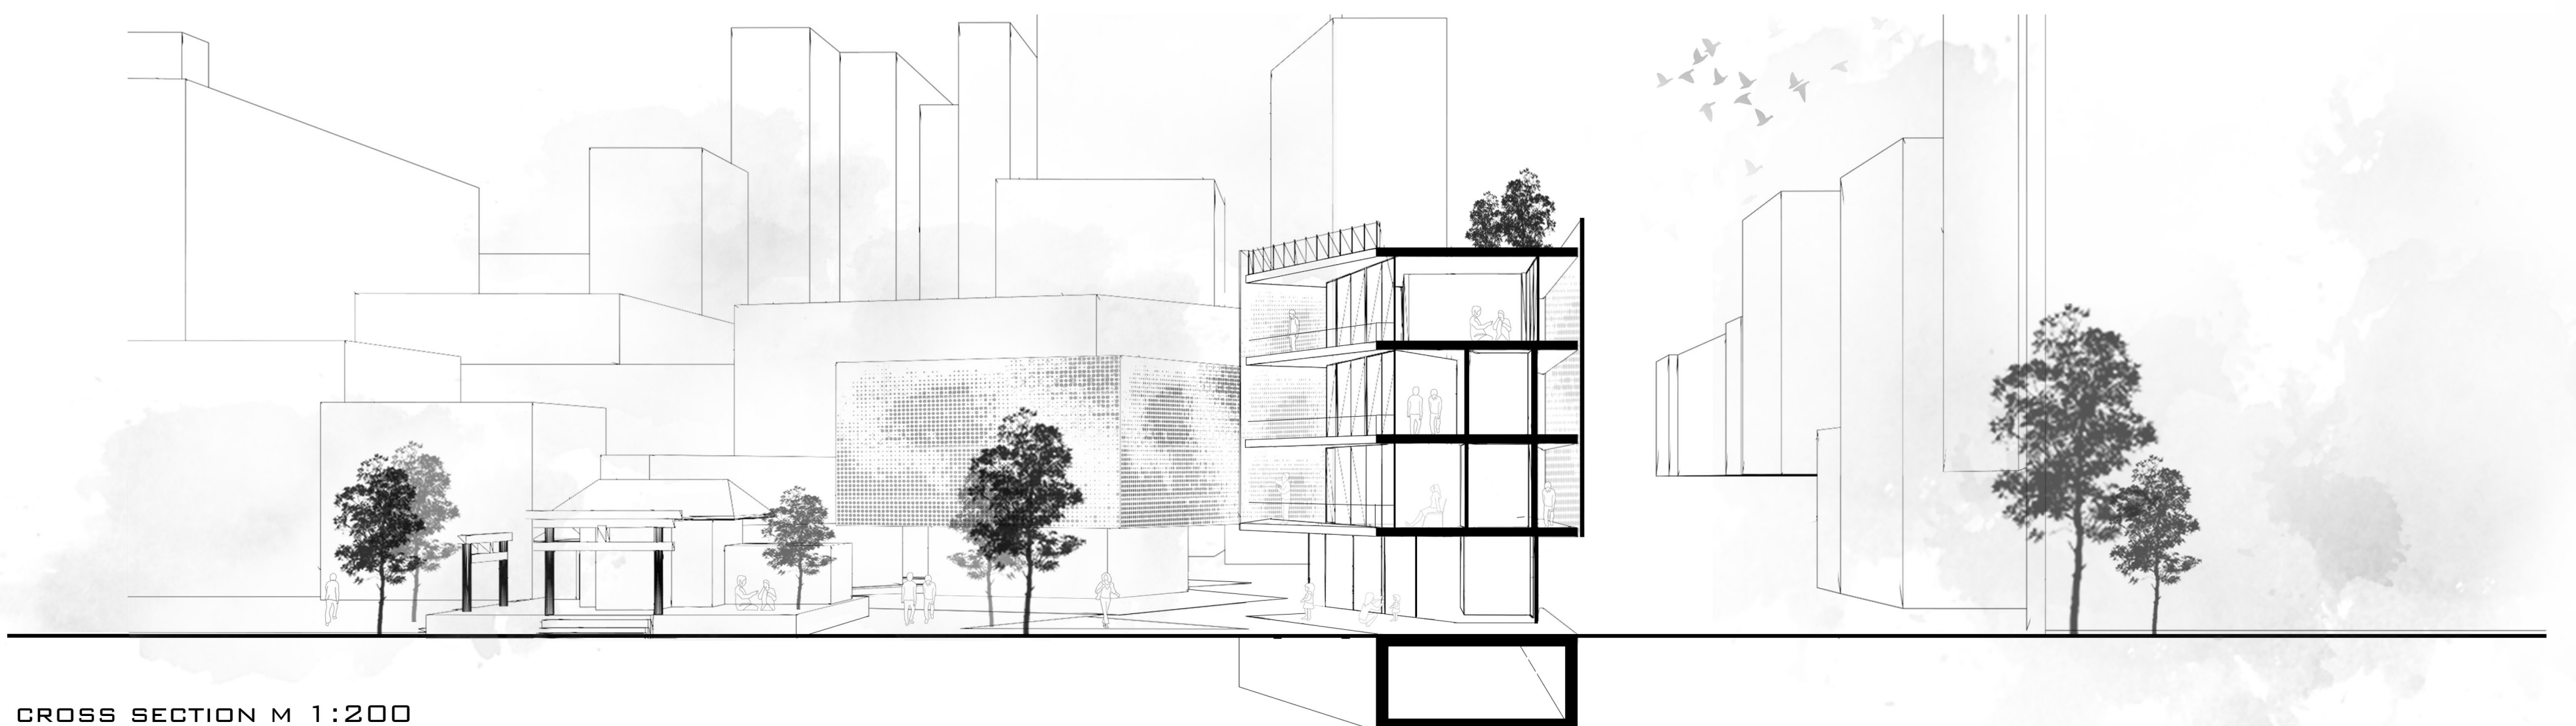

CROSS SECTION M 1:200