


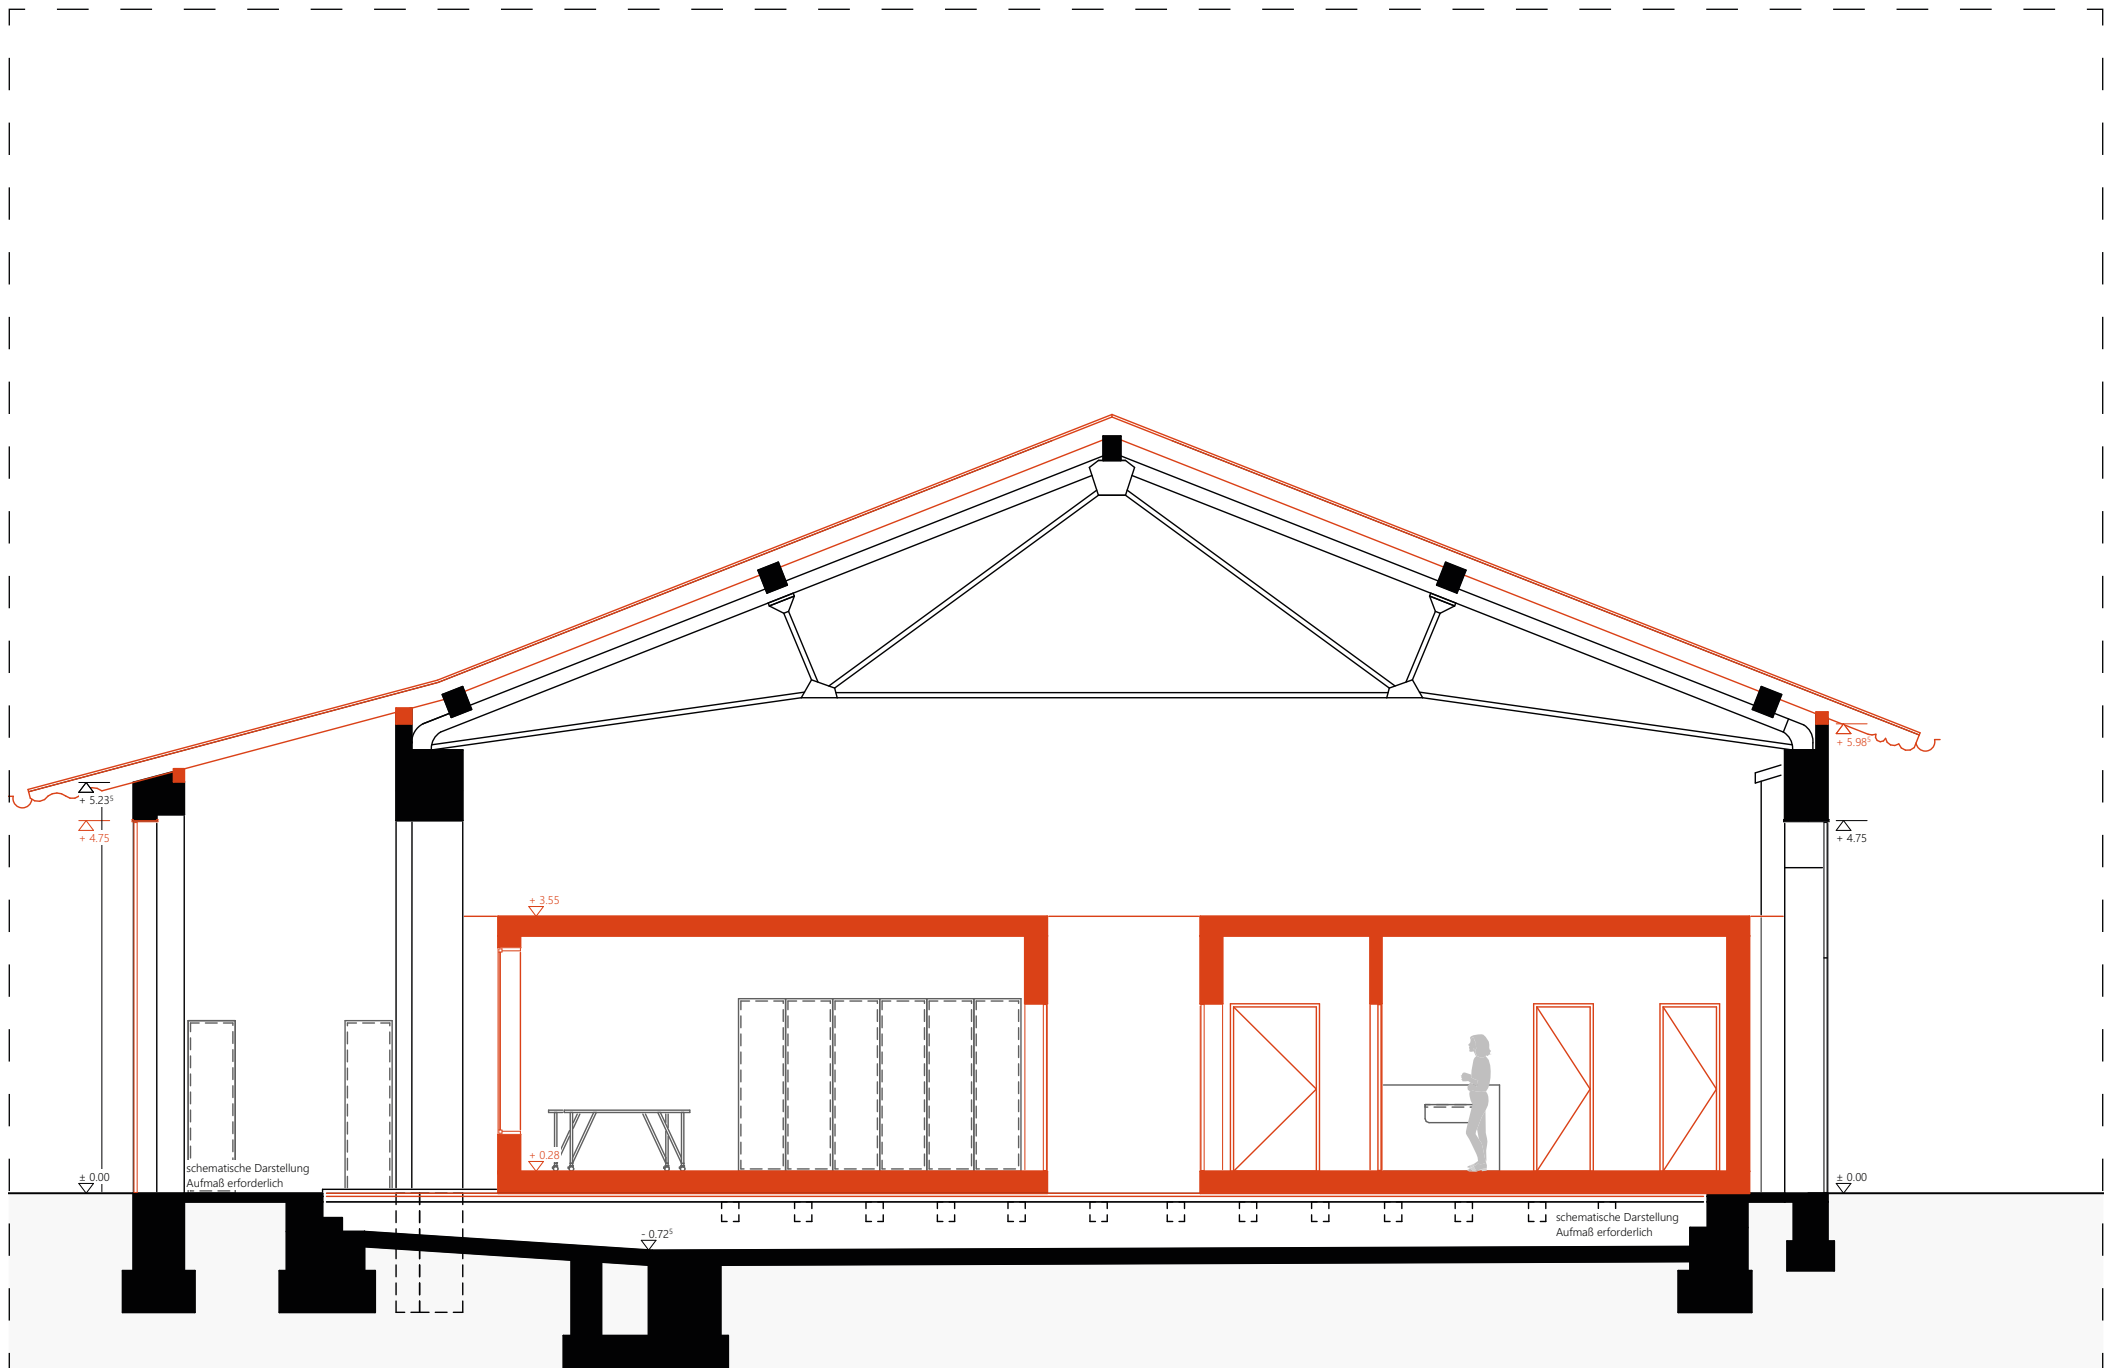

Lokschuppen I - Schnitt

■ Neubau ■ Abriss ■ Bestand