

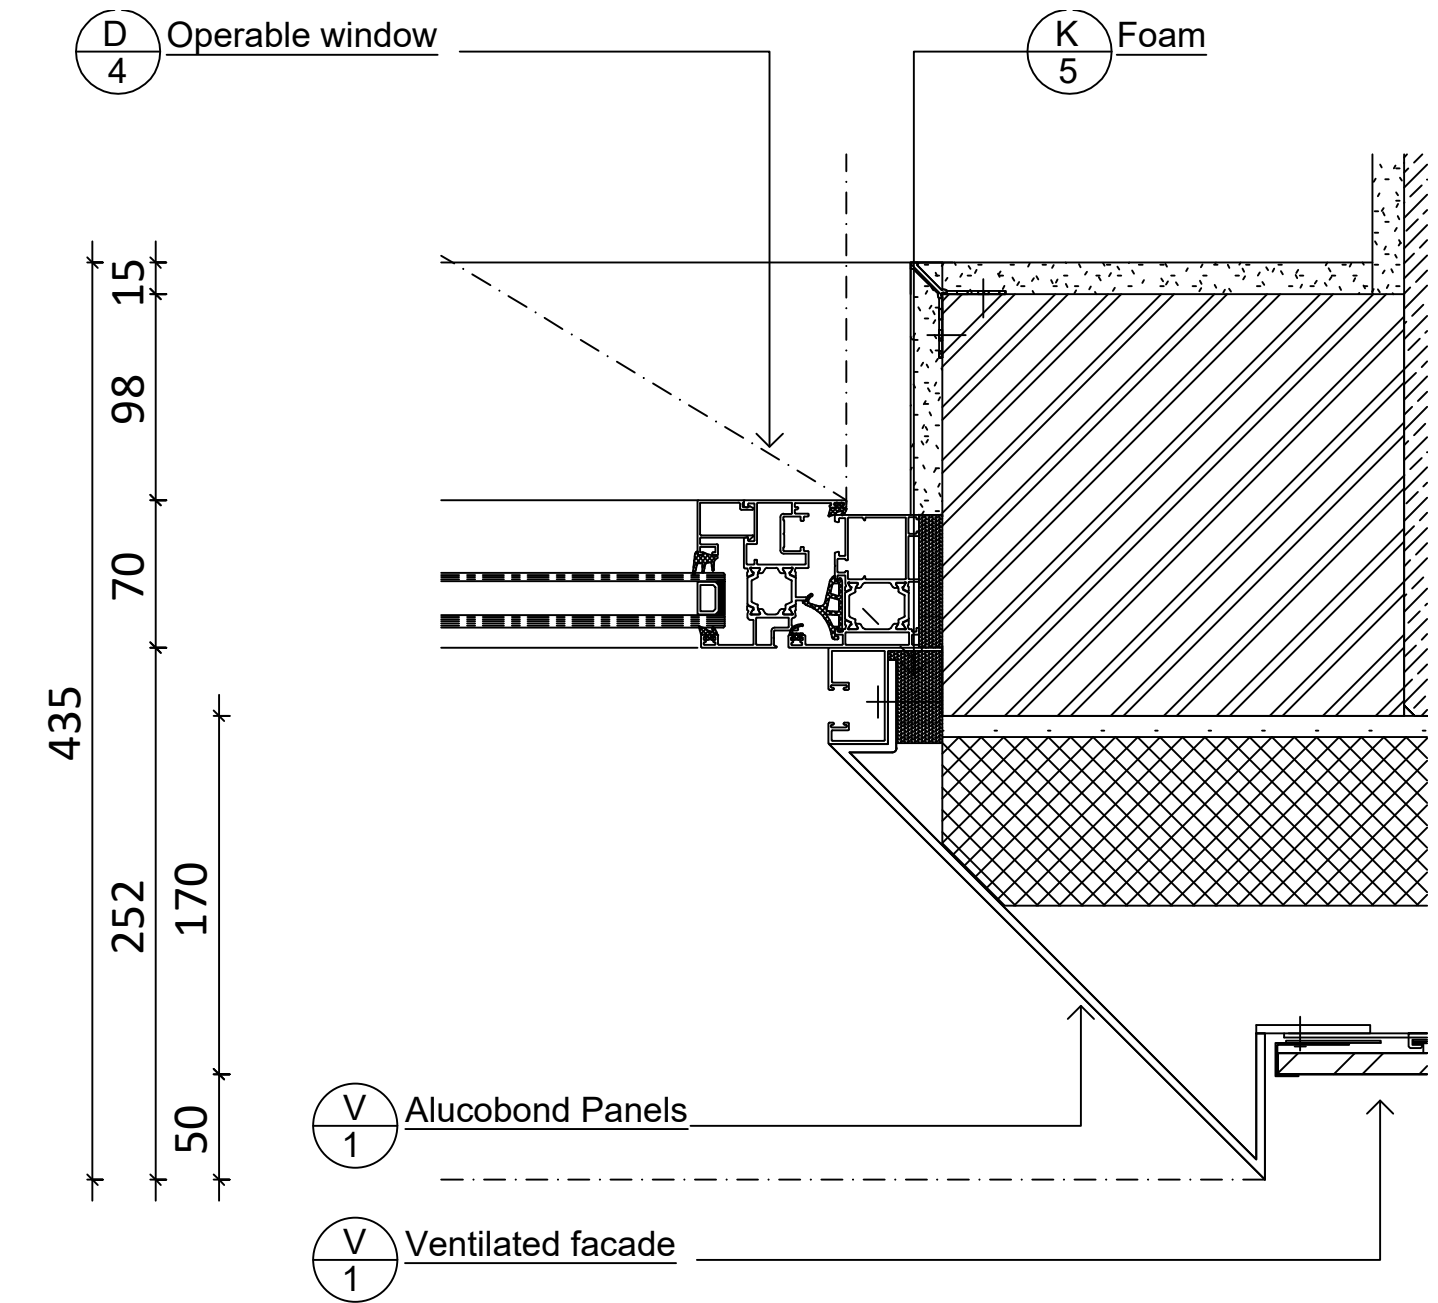
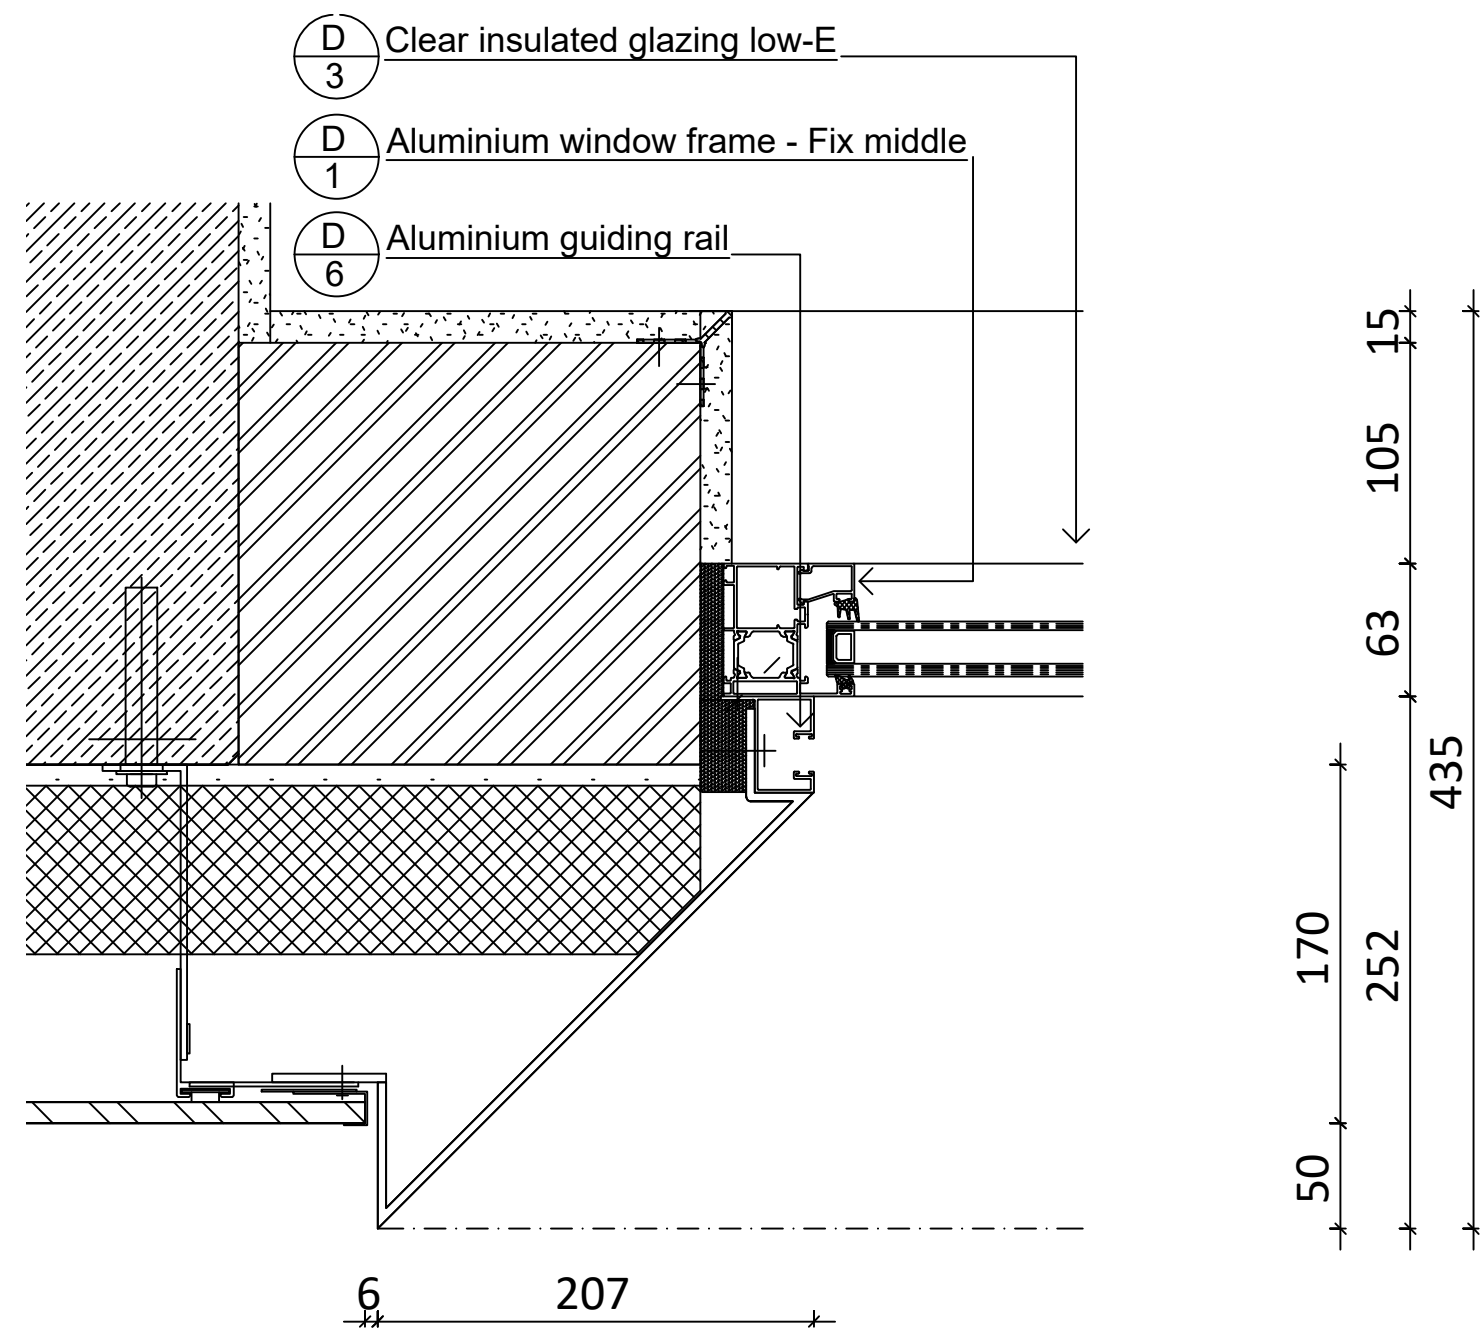


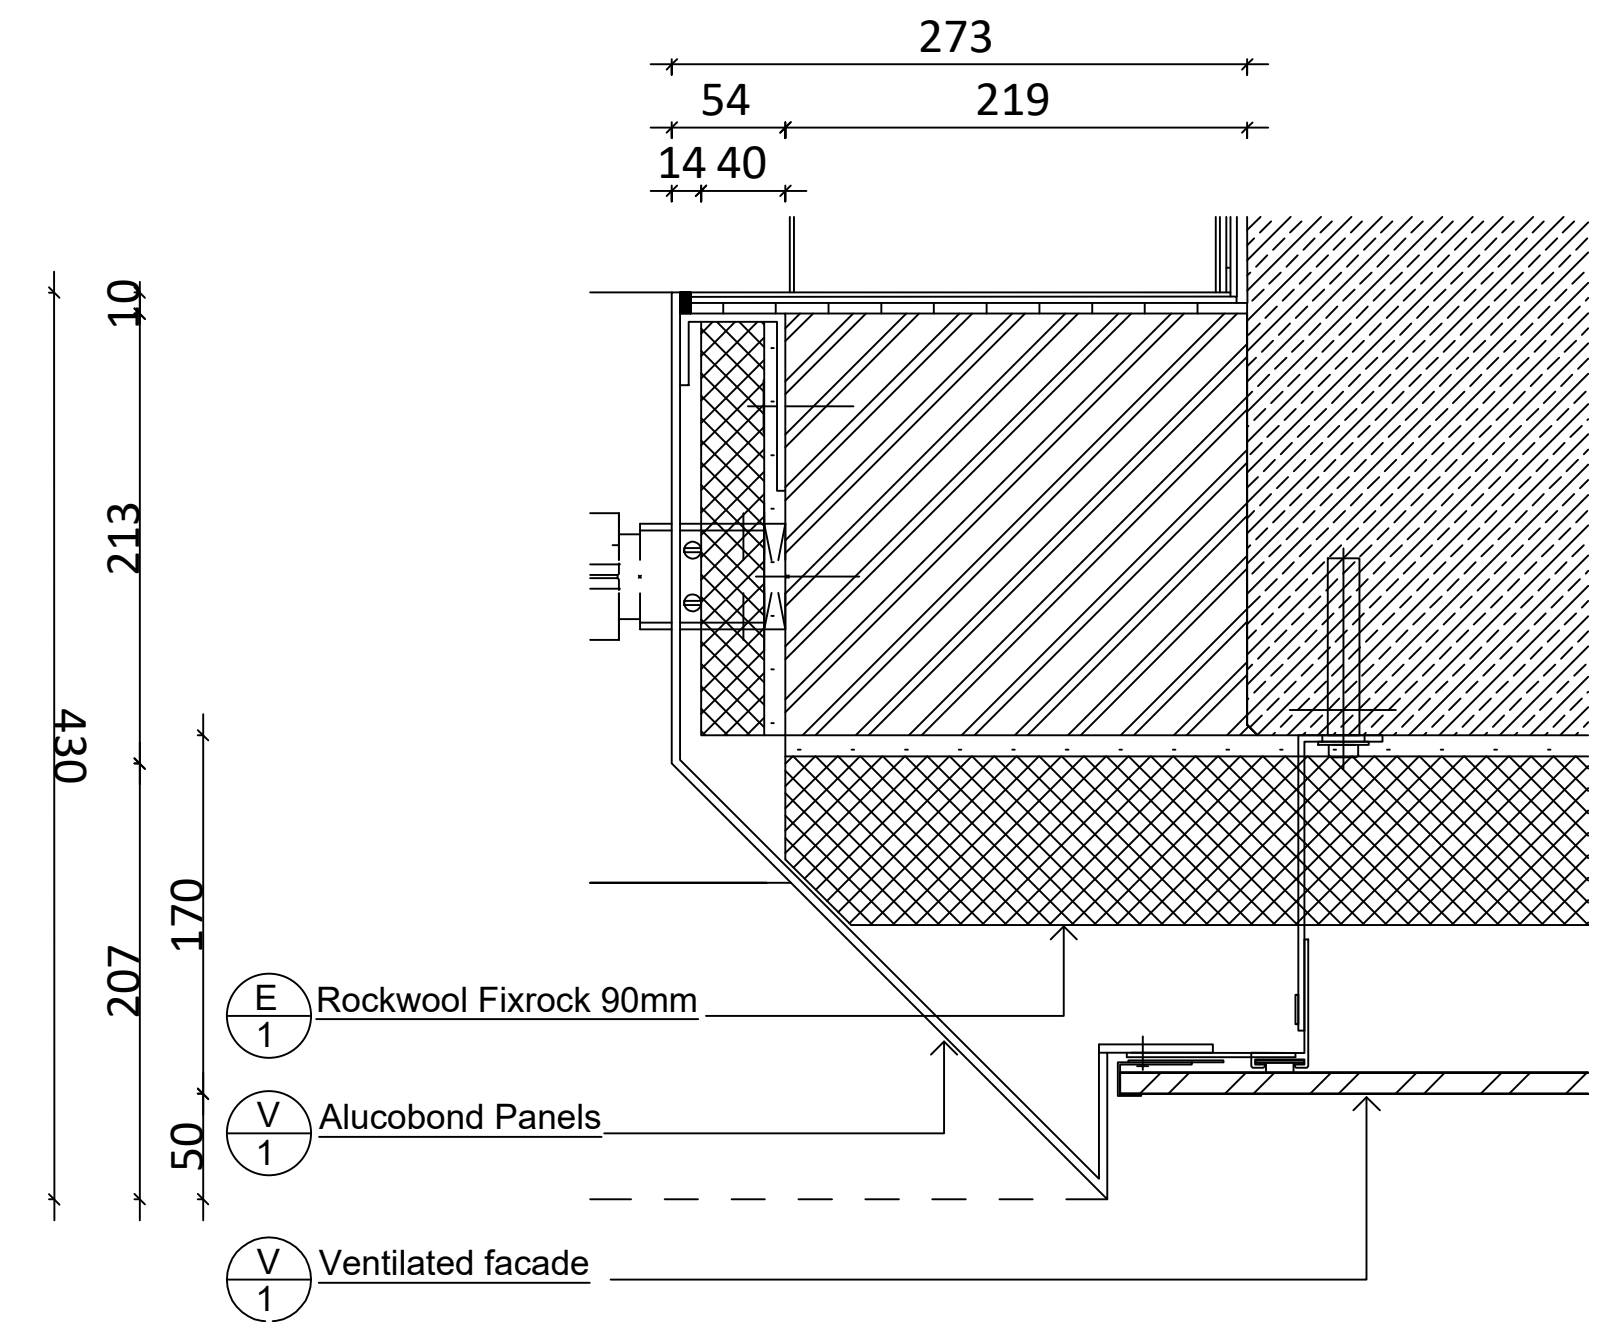

1 PLAN  
SCALE: 1:5

2 PLAN  
SCALE: 1:5

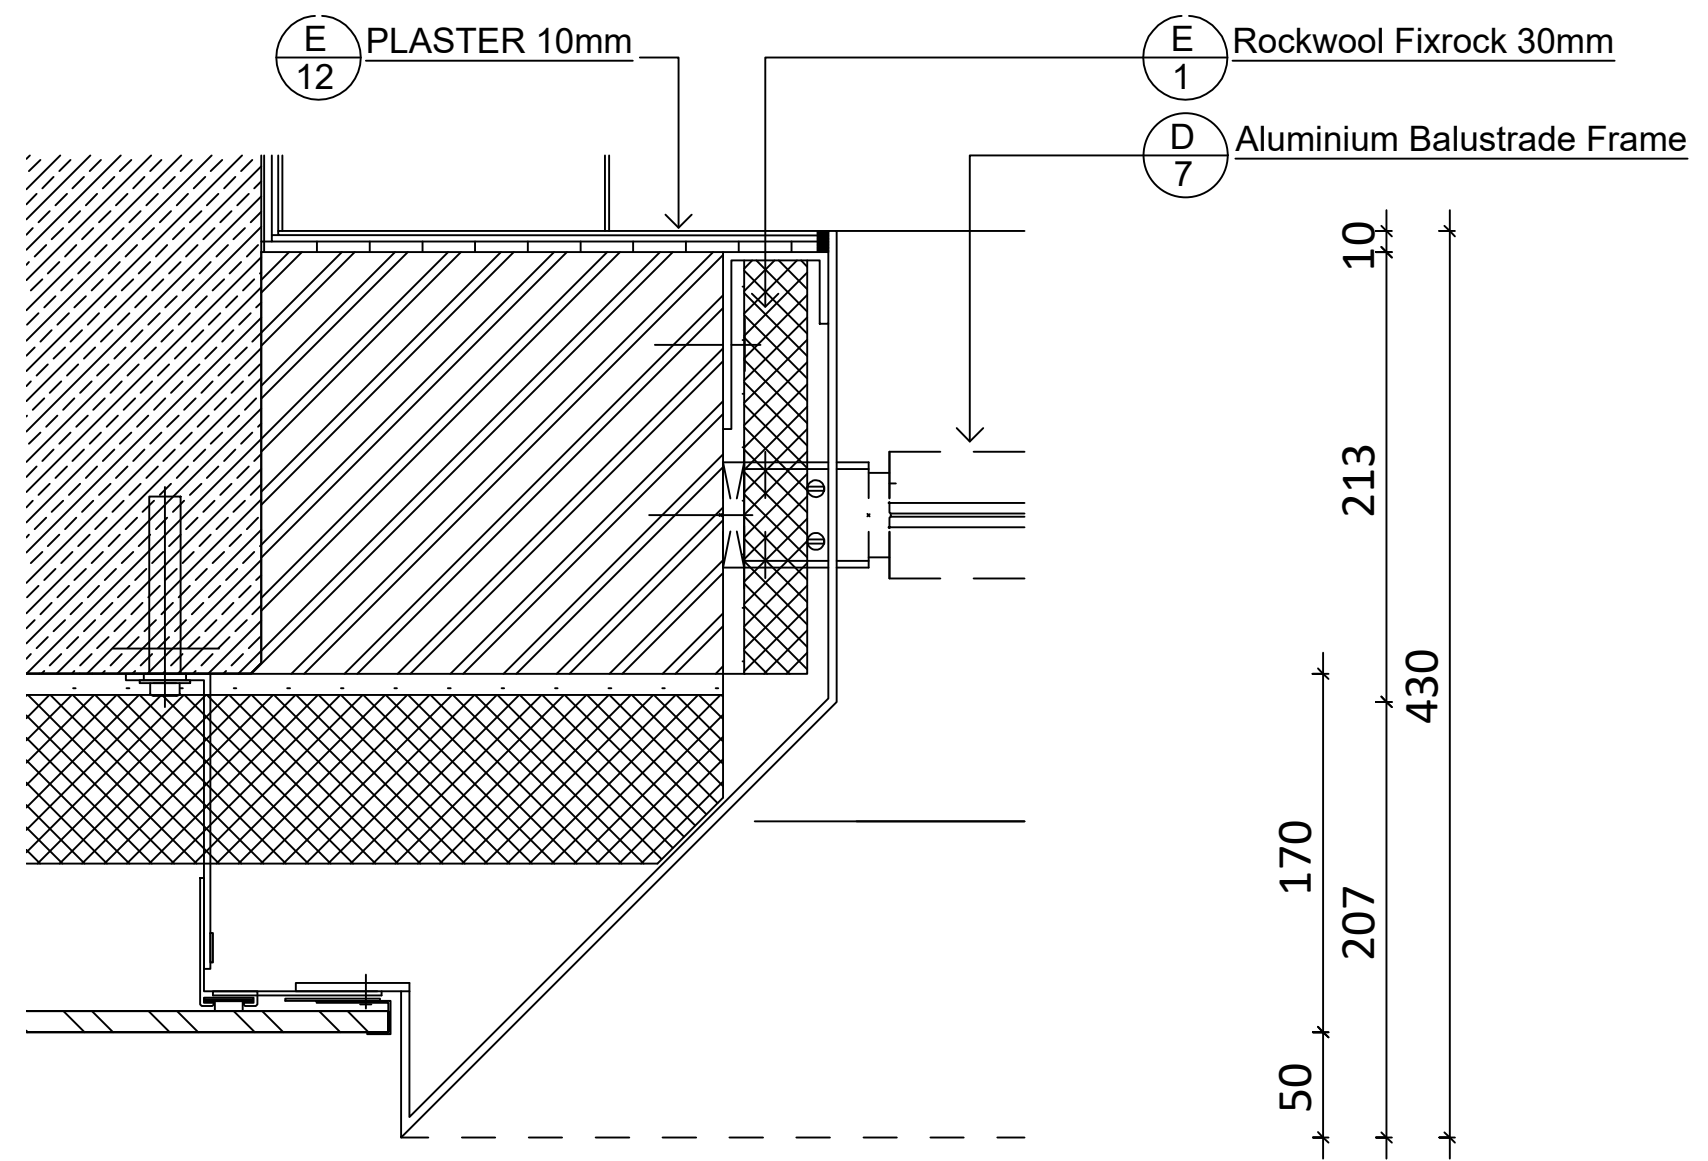

3 PLAN  
SCALE: 1:5

4 PLAN  
SCALE: 1:5