




Fourth

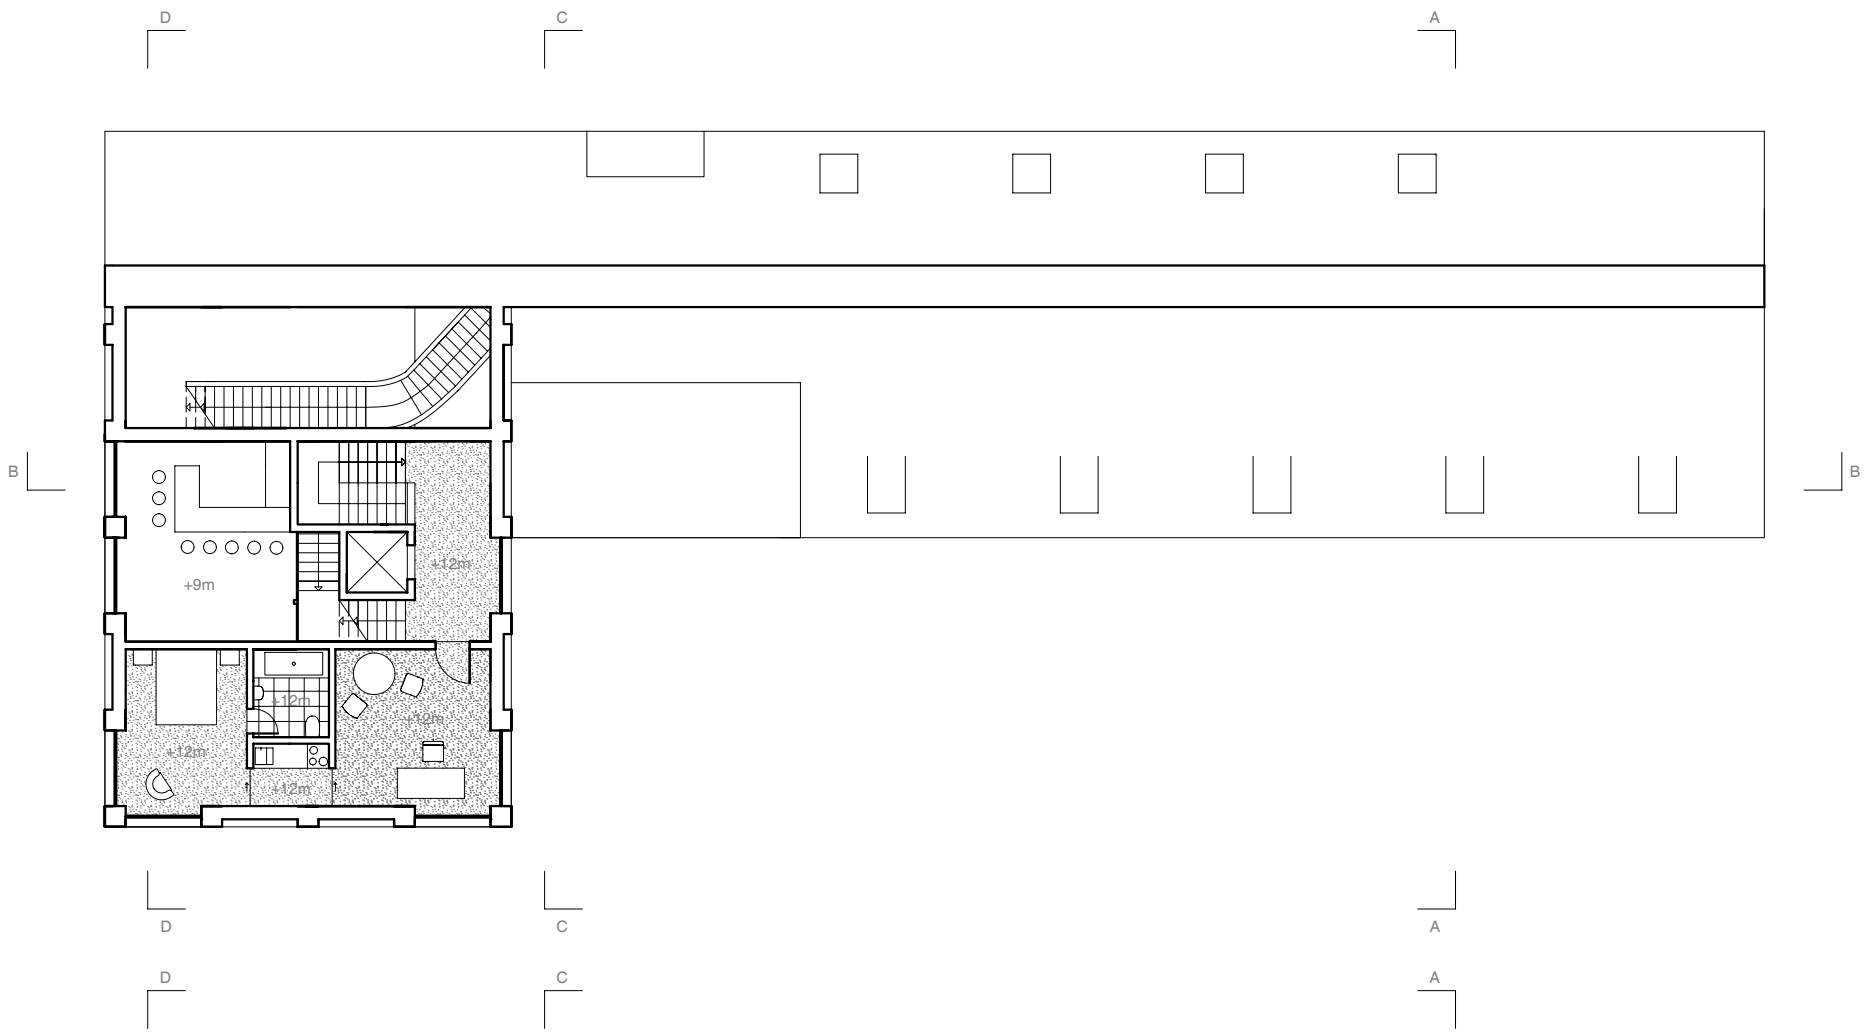


Third

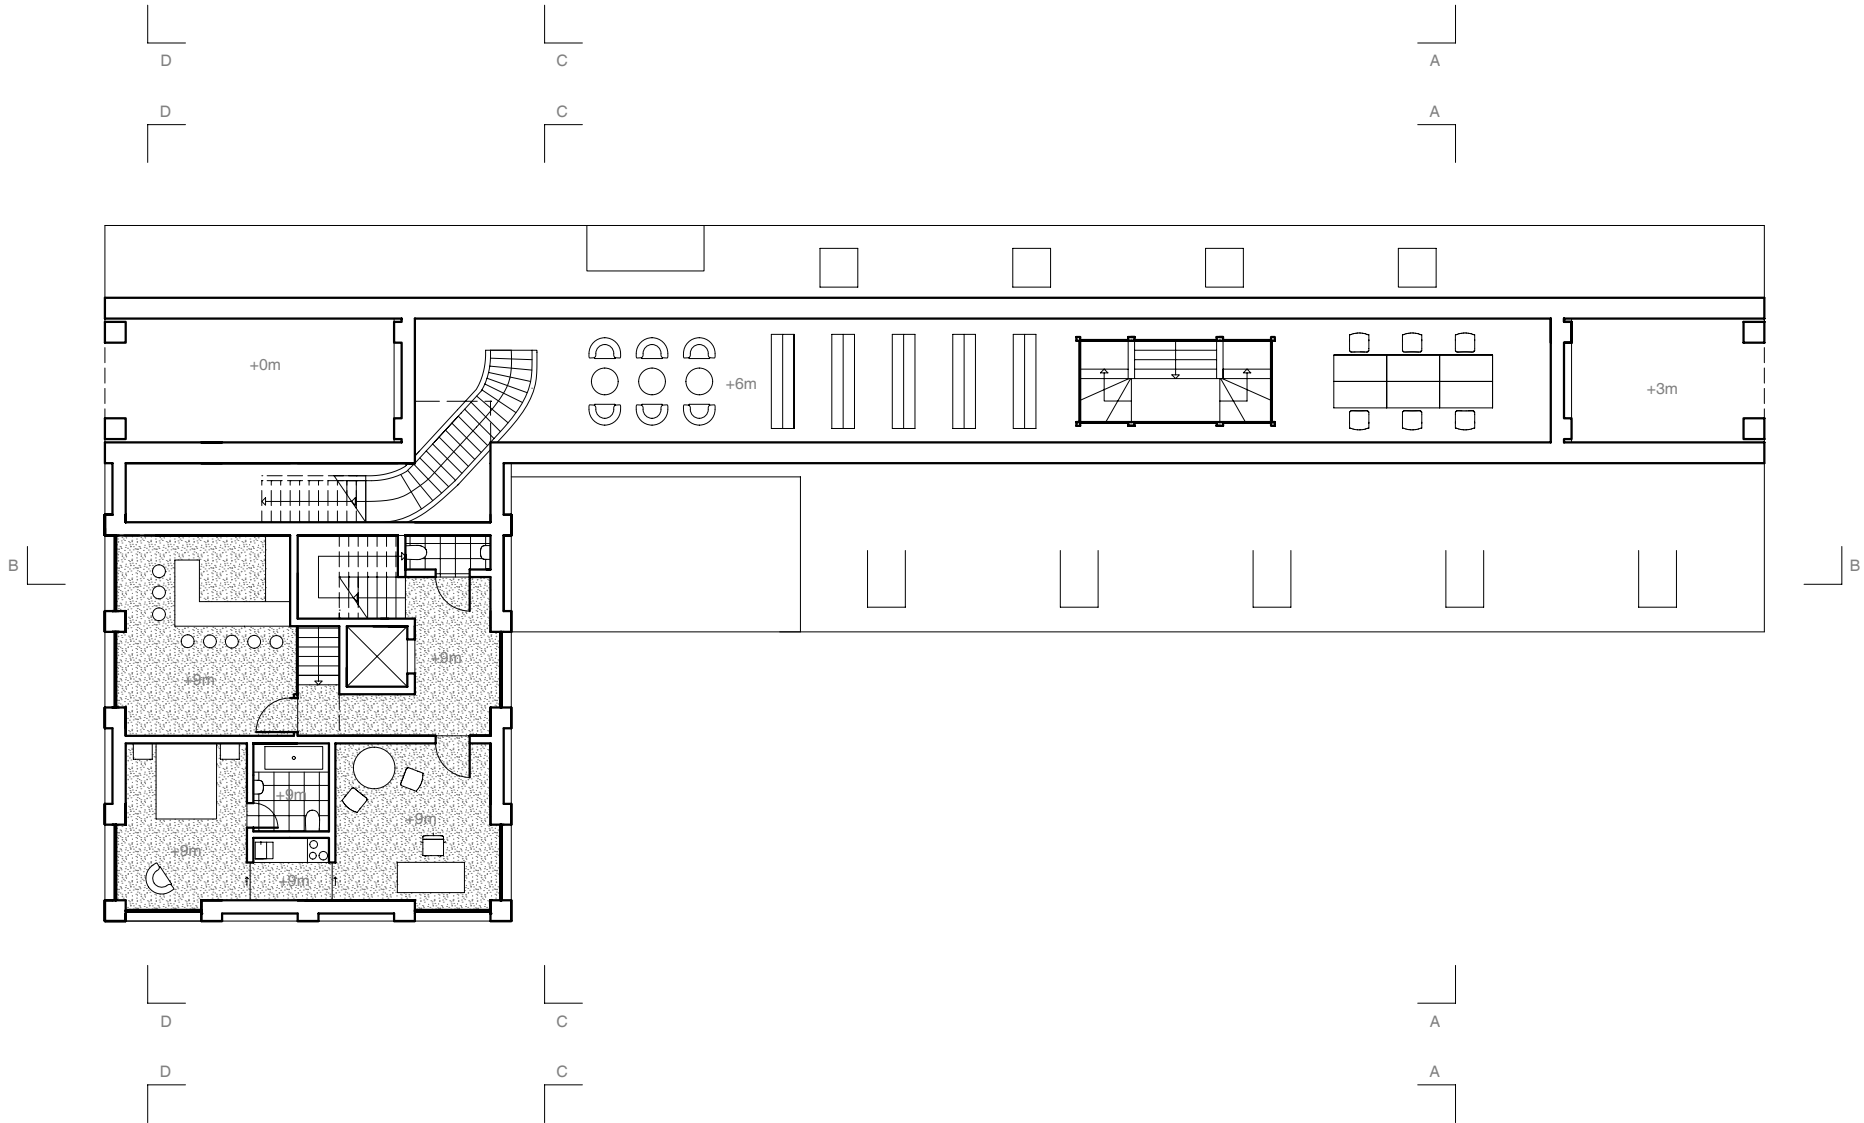


Second

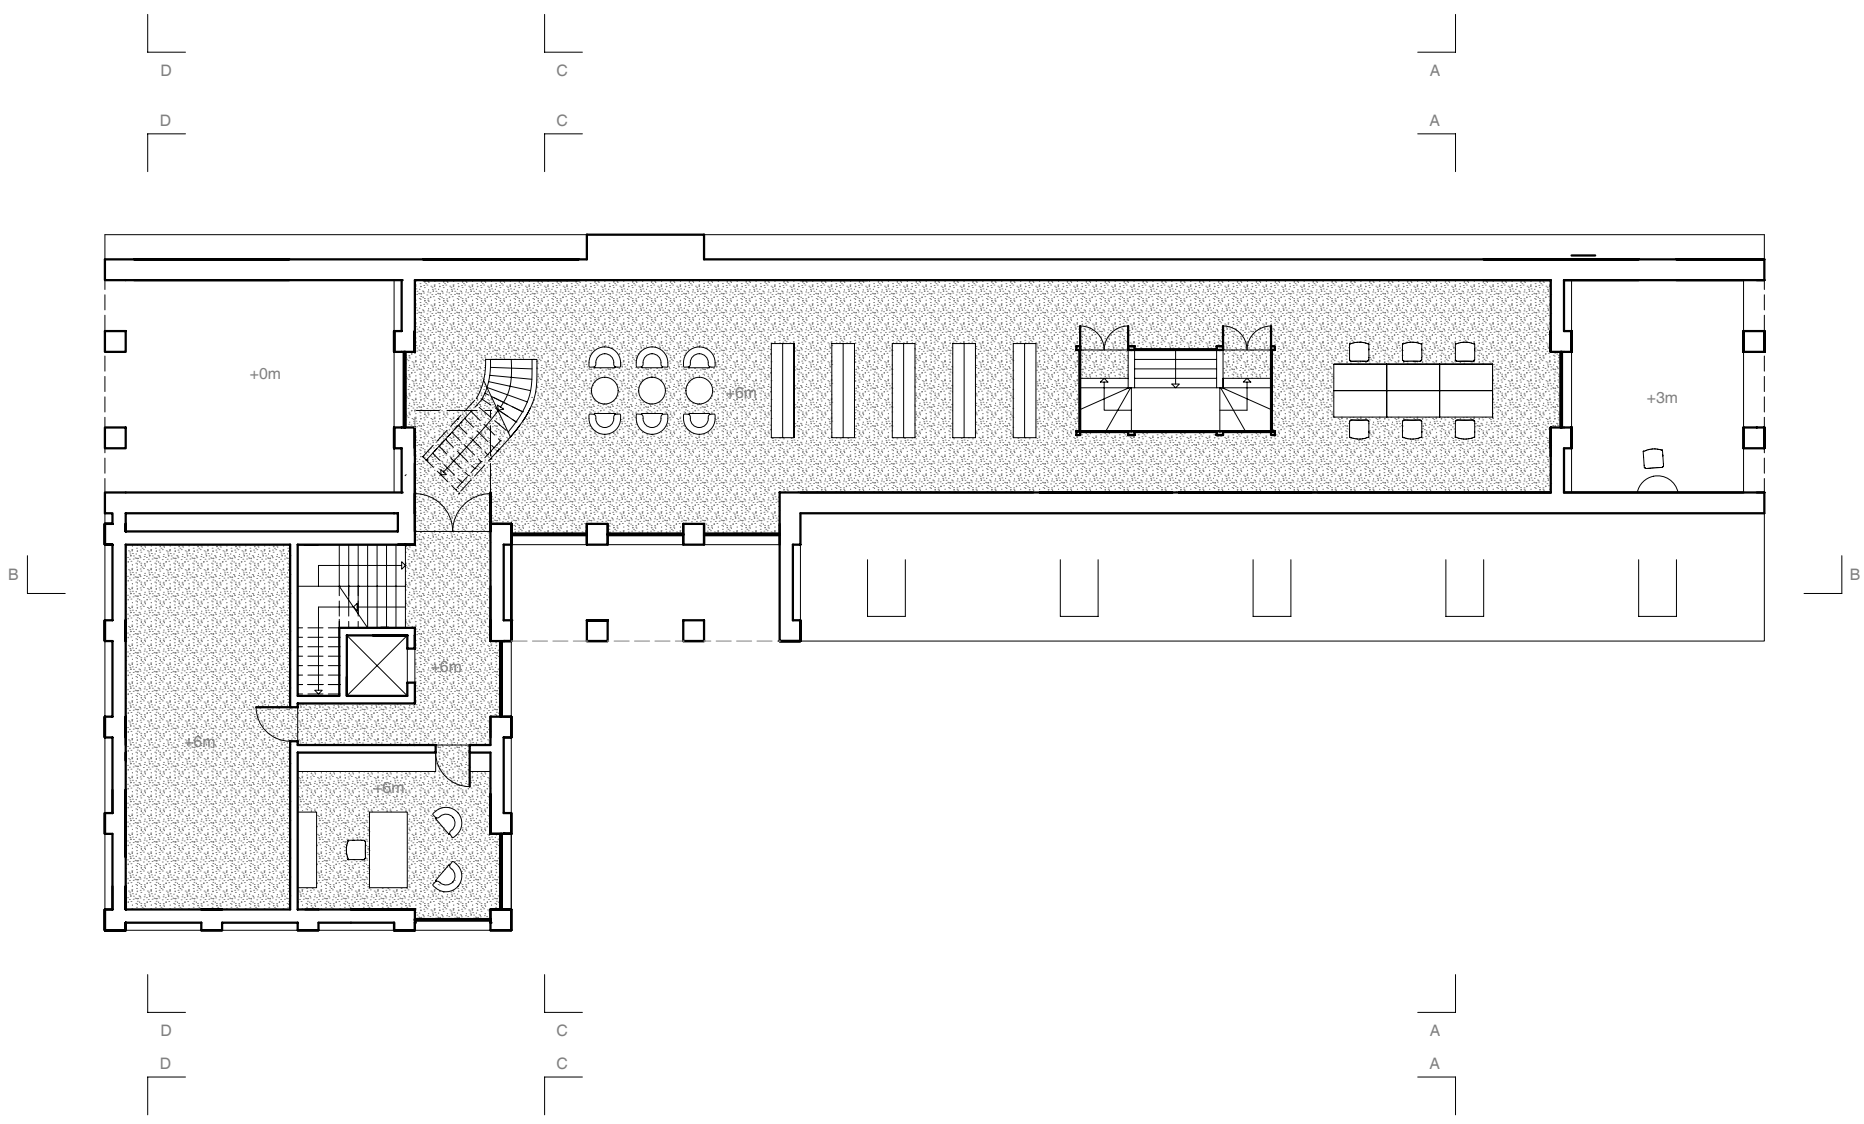


First

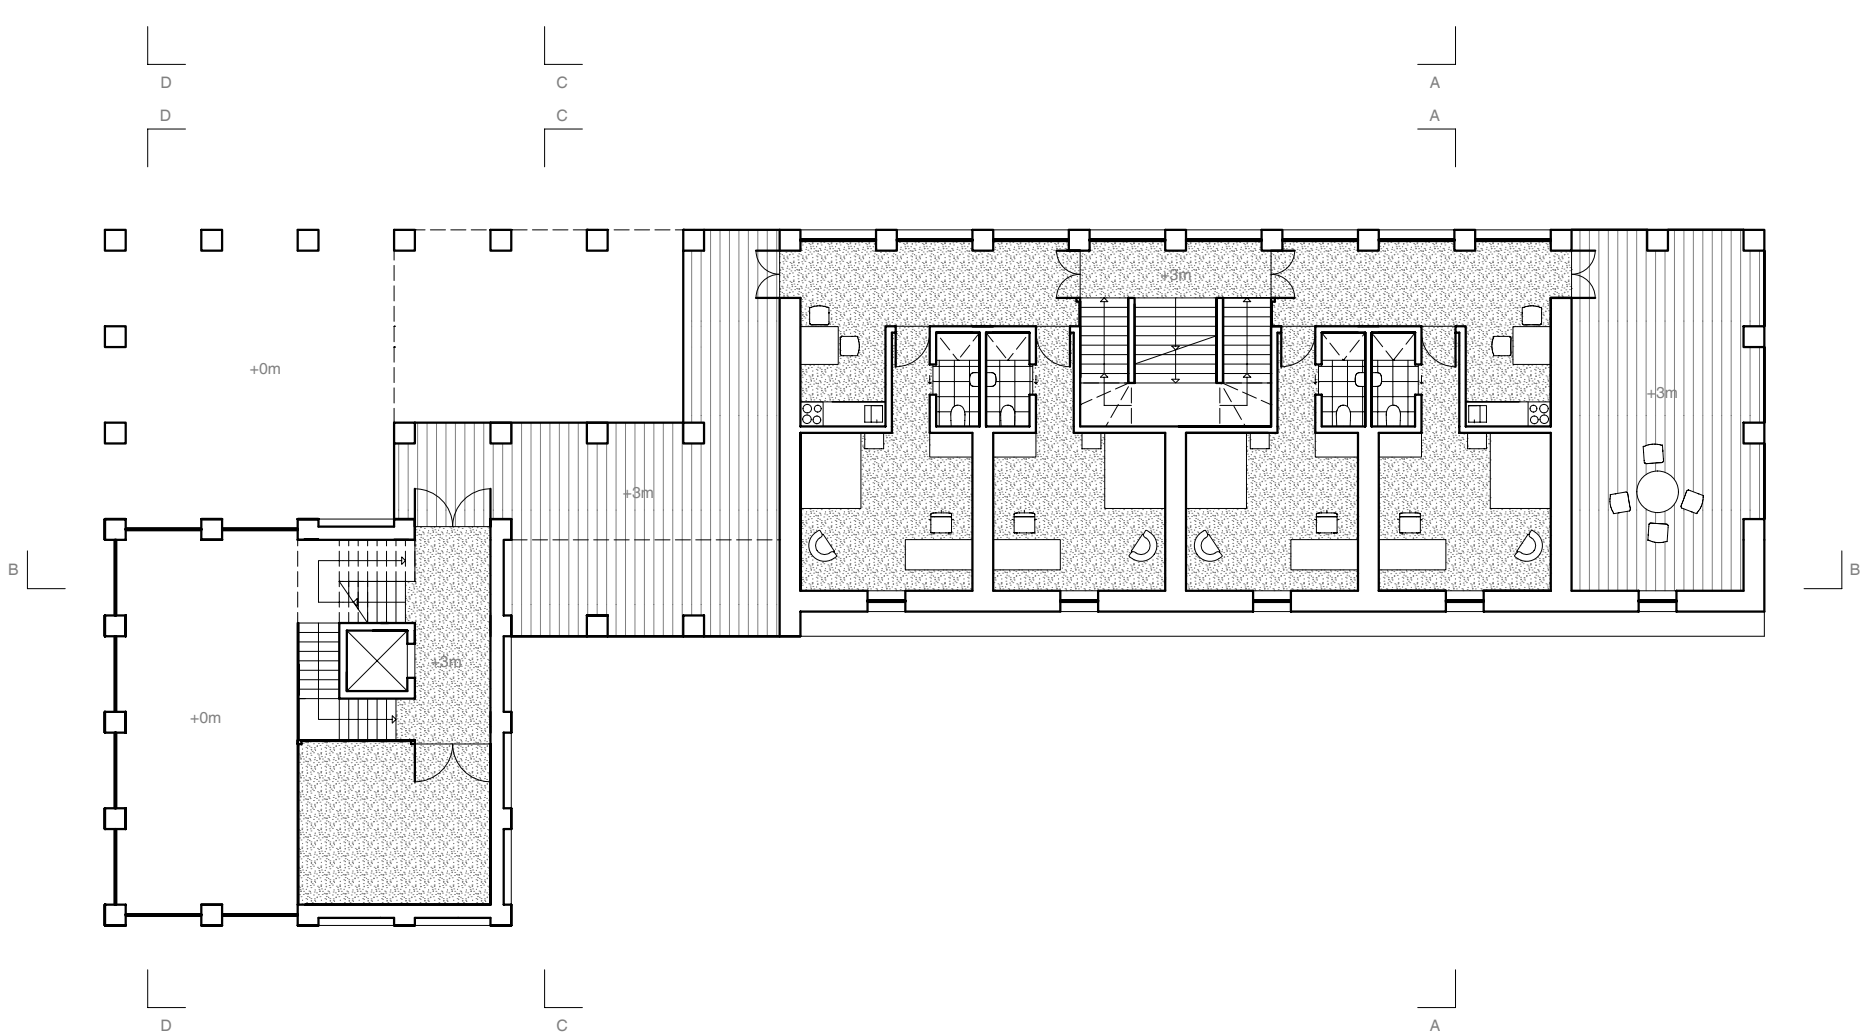


Sixth

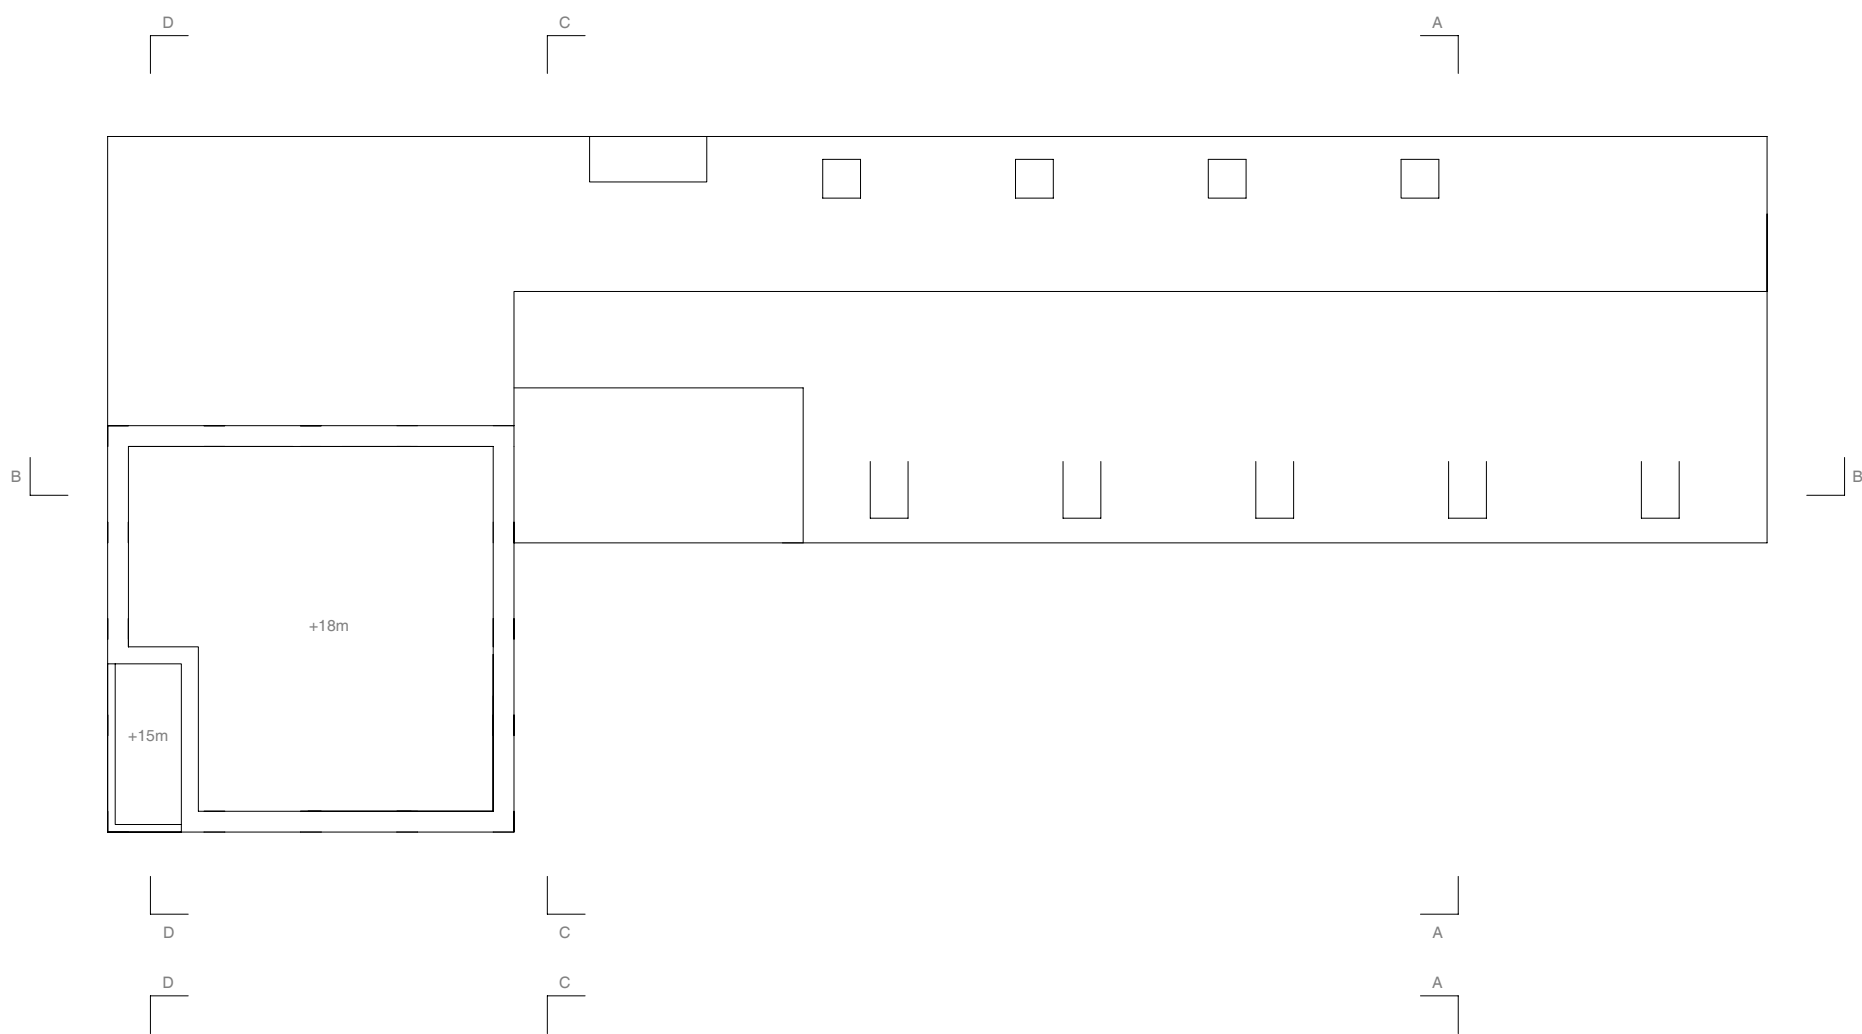

Fifth

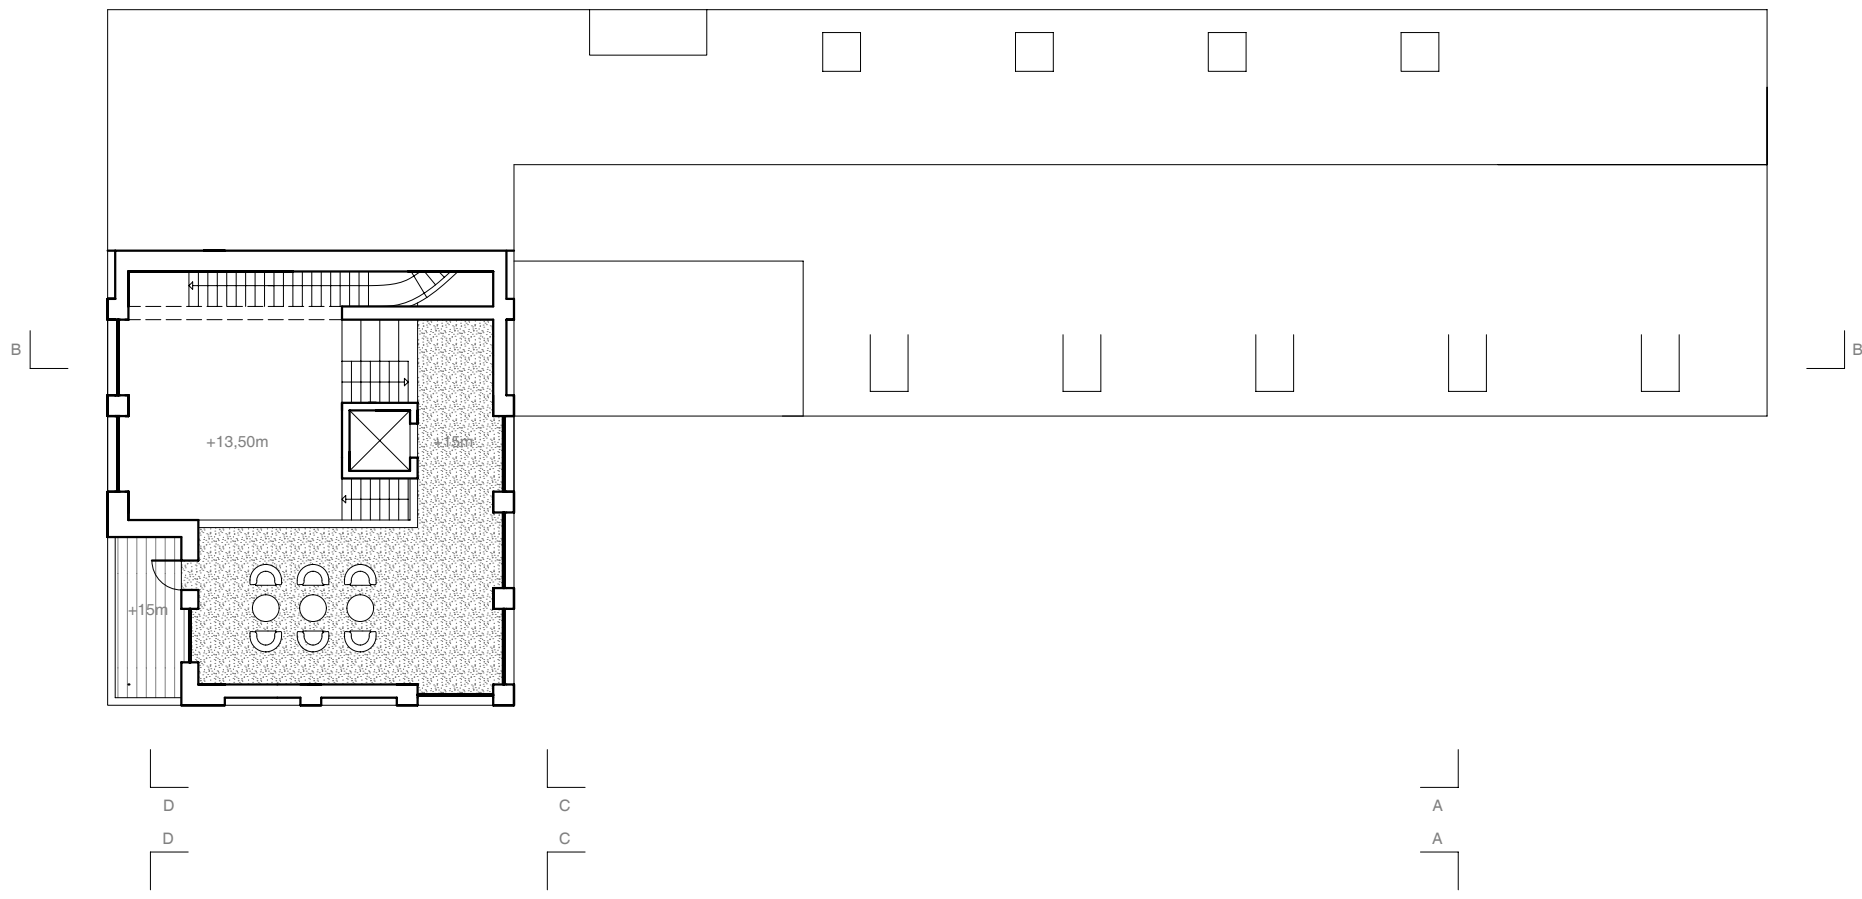

Fourth Mezzanine

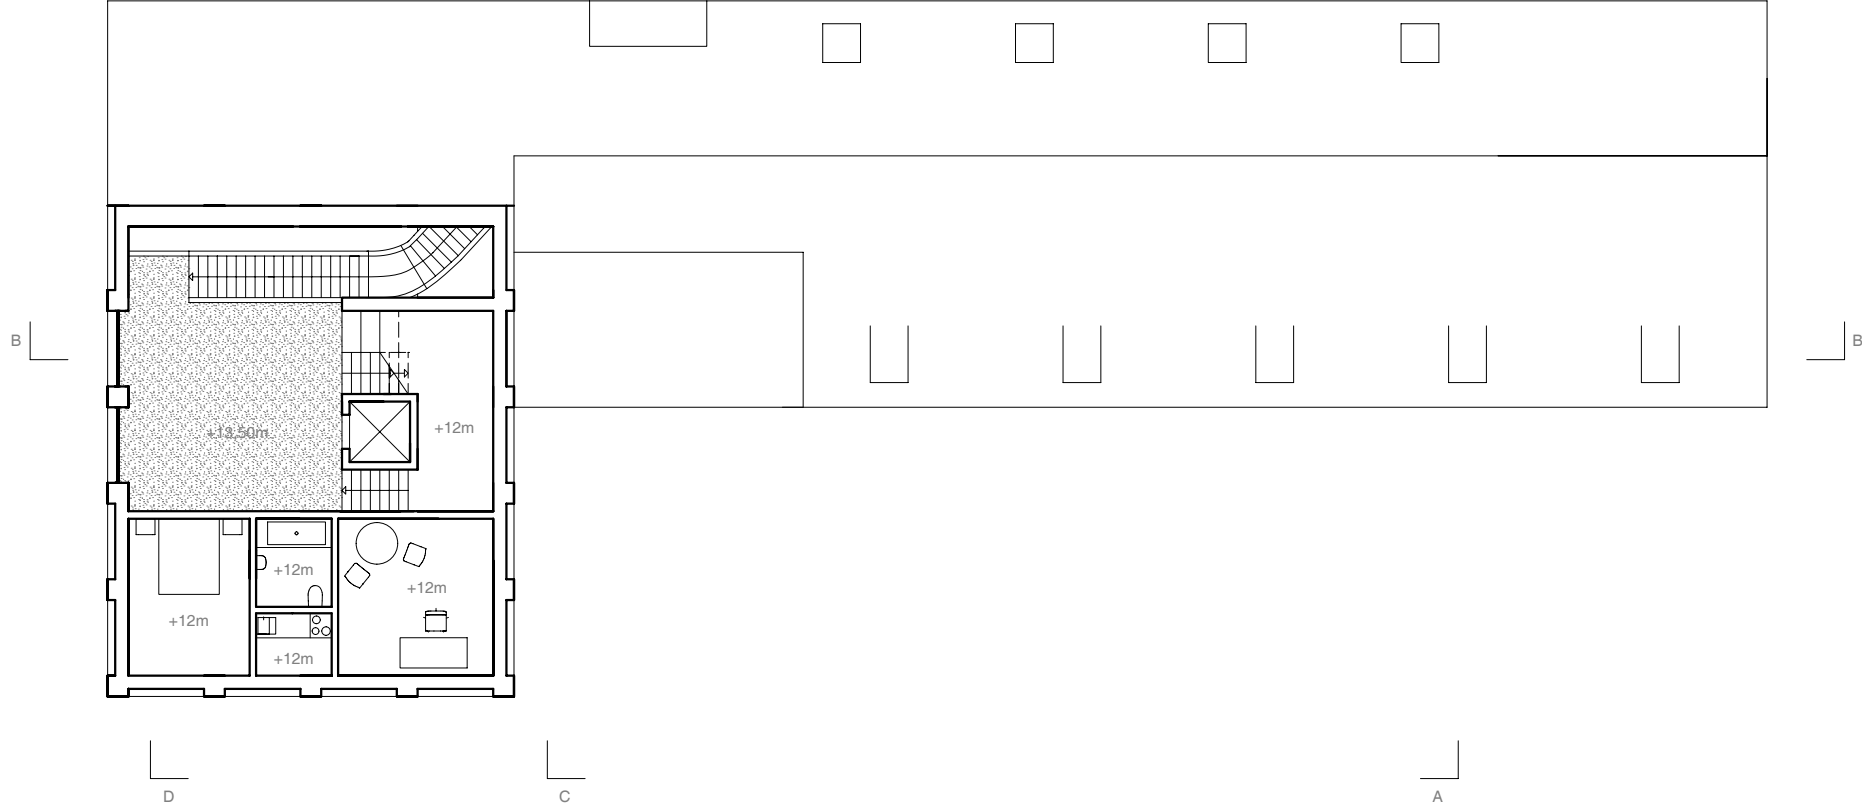

plans 1:200

