


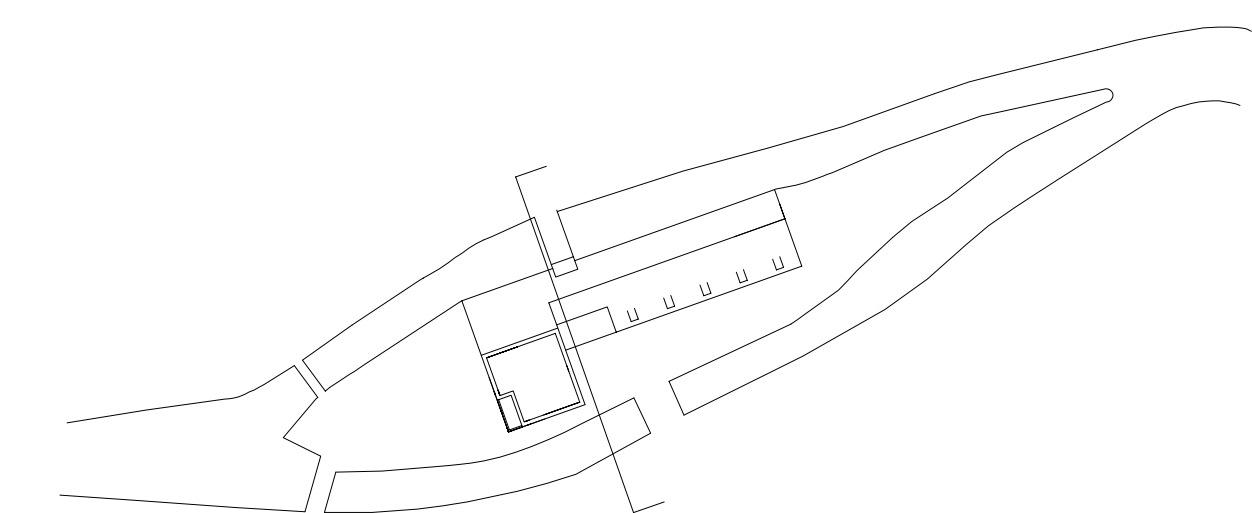


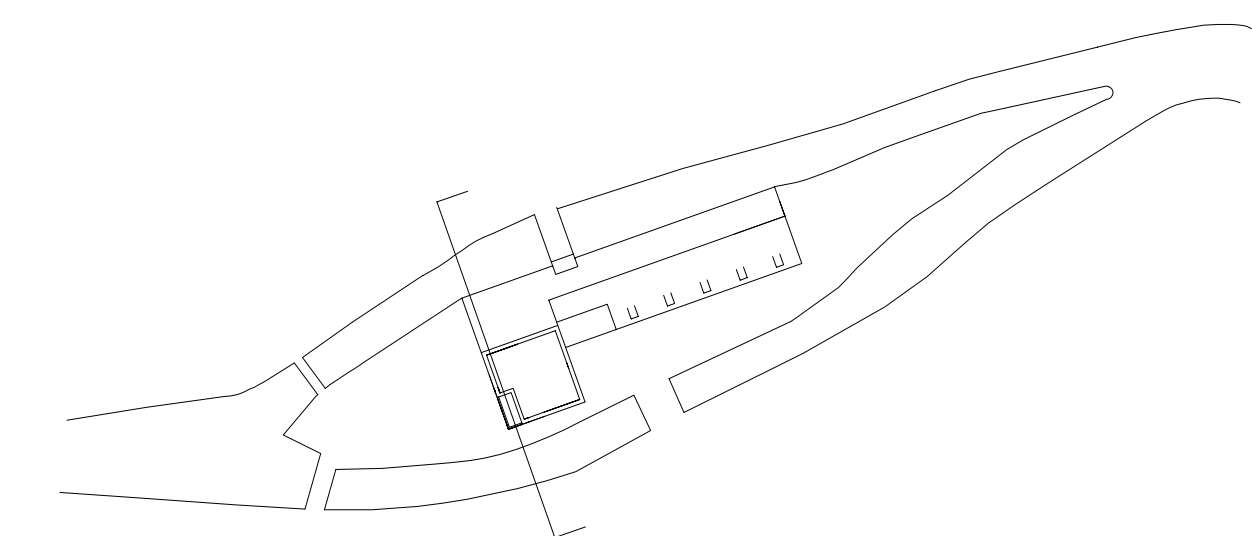

Section C-C

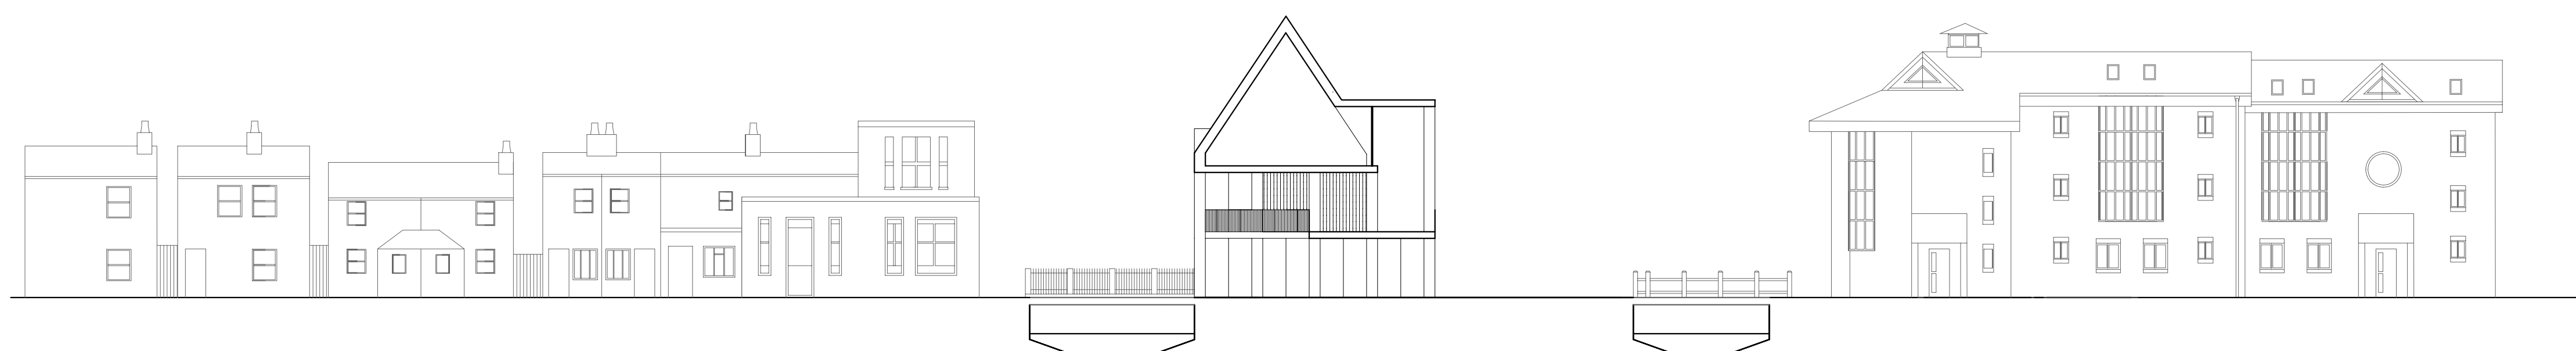

Section D-D

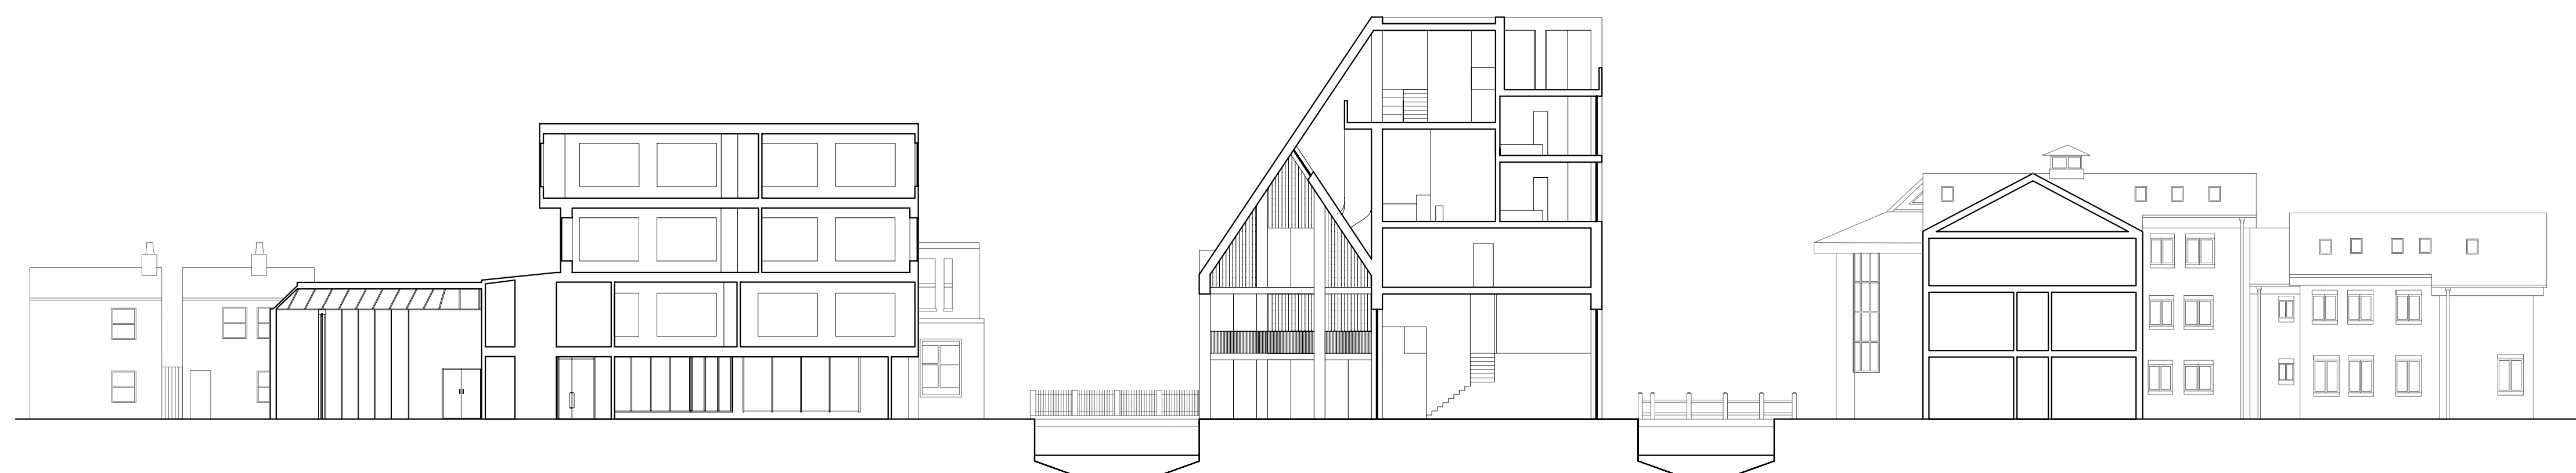

sections in context 1:200

Jonas Krause k1741334

Studio 3.1 - House of the Visiting Professor - 02/05/2018

