


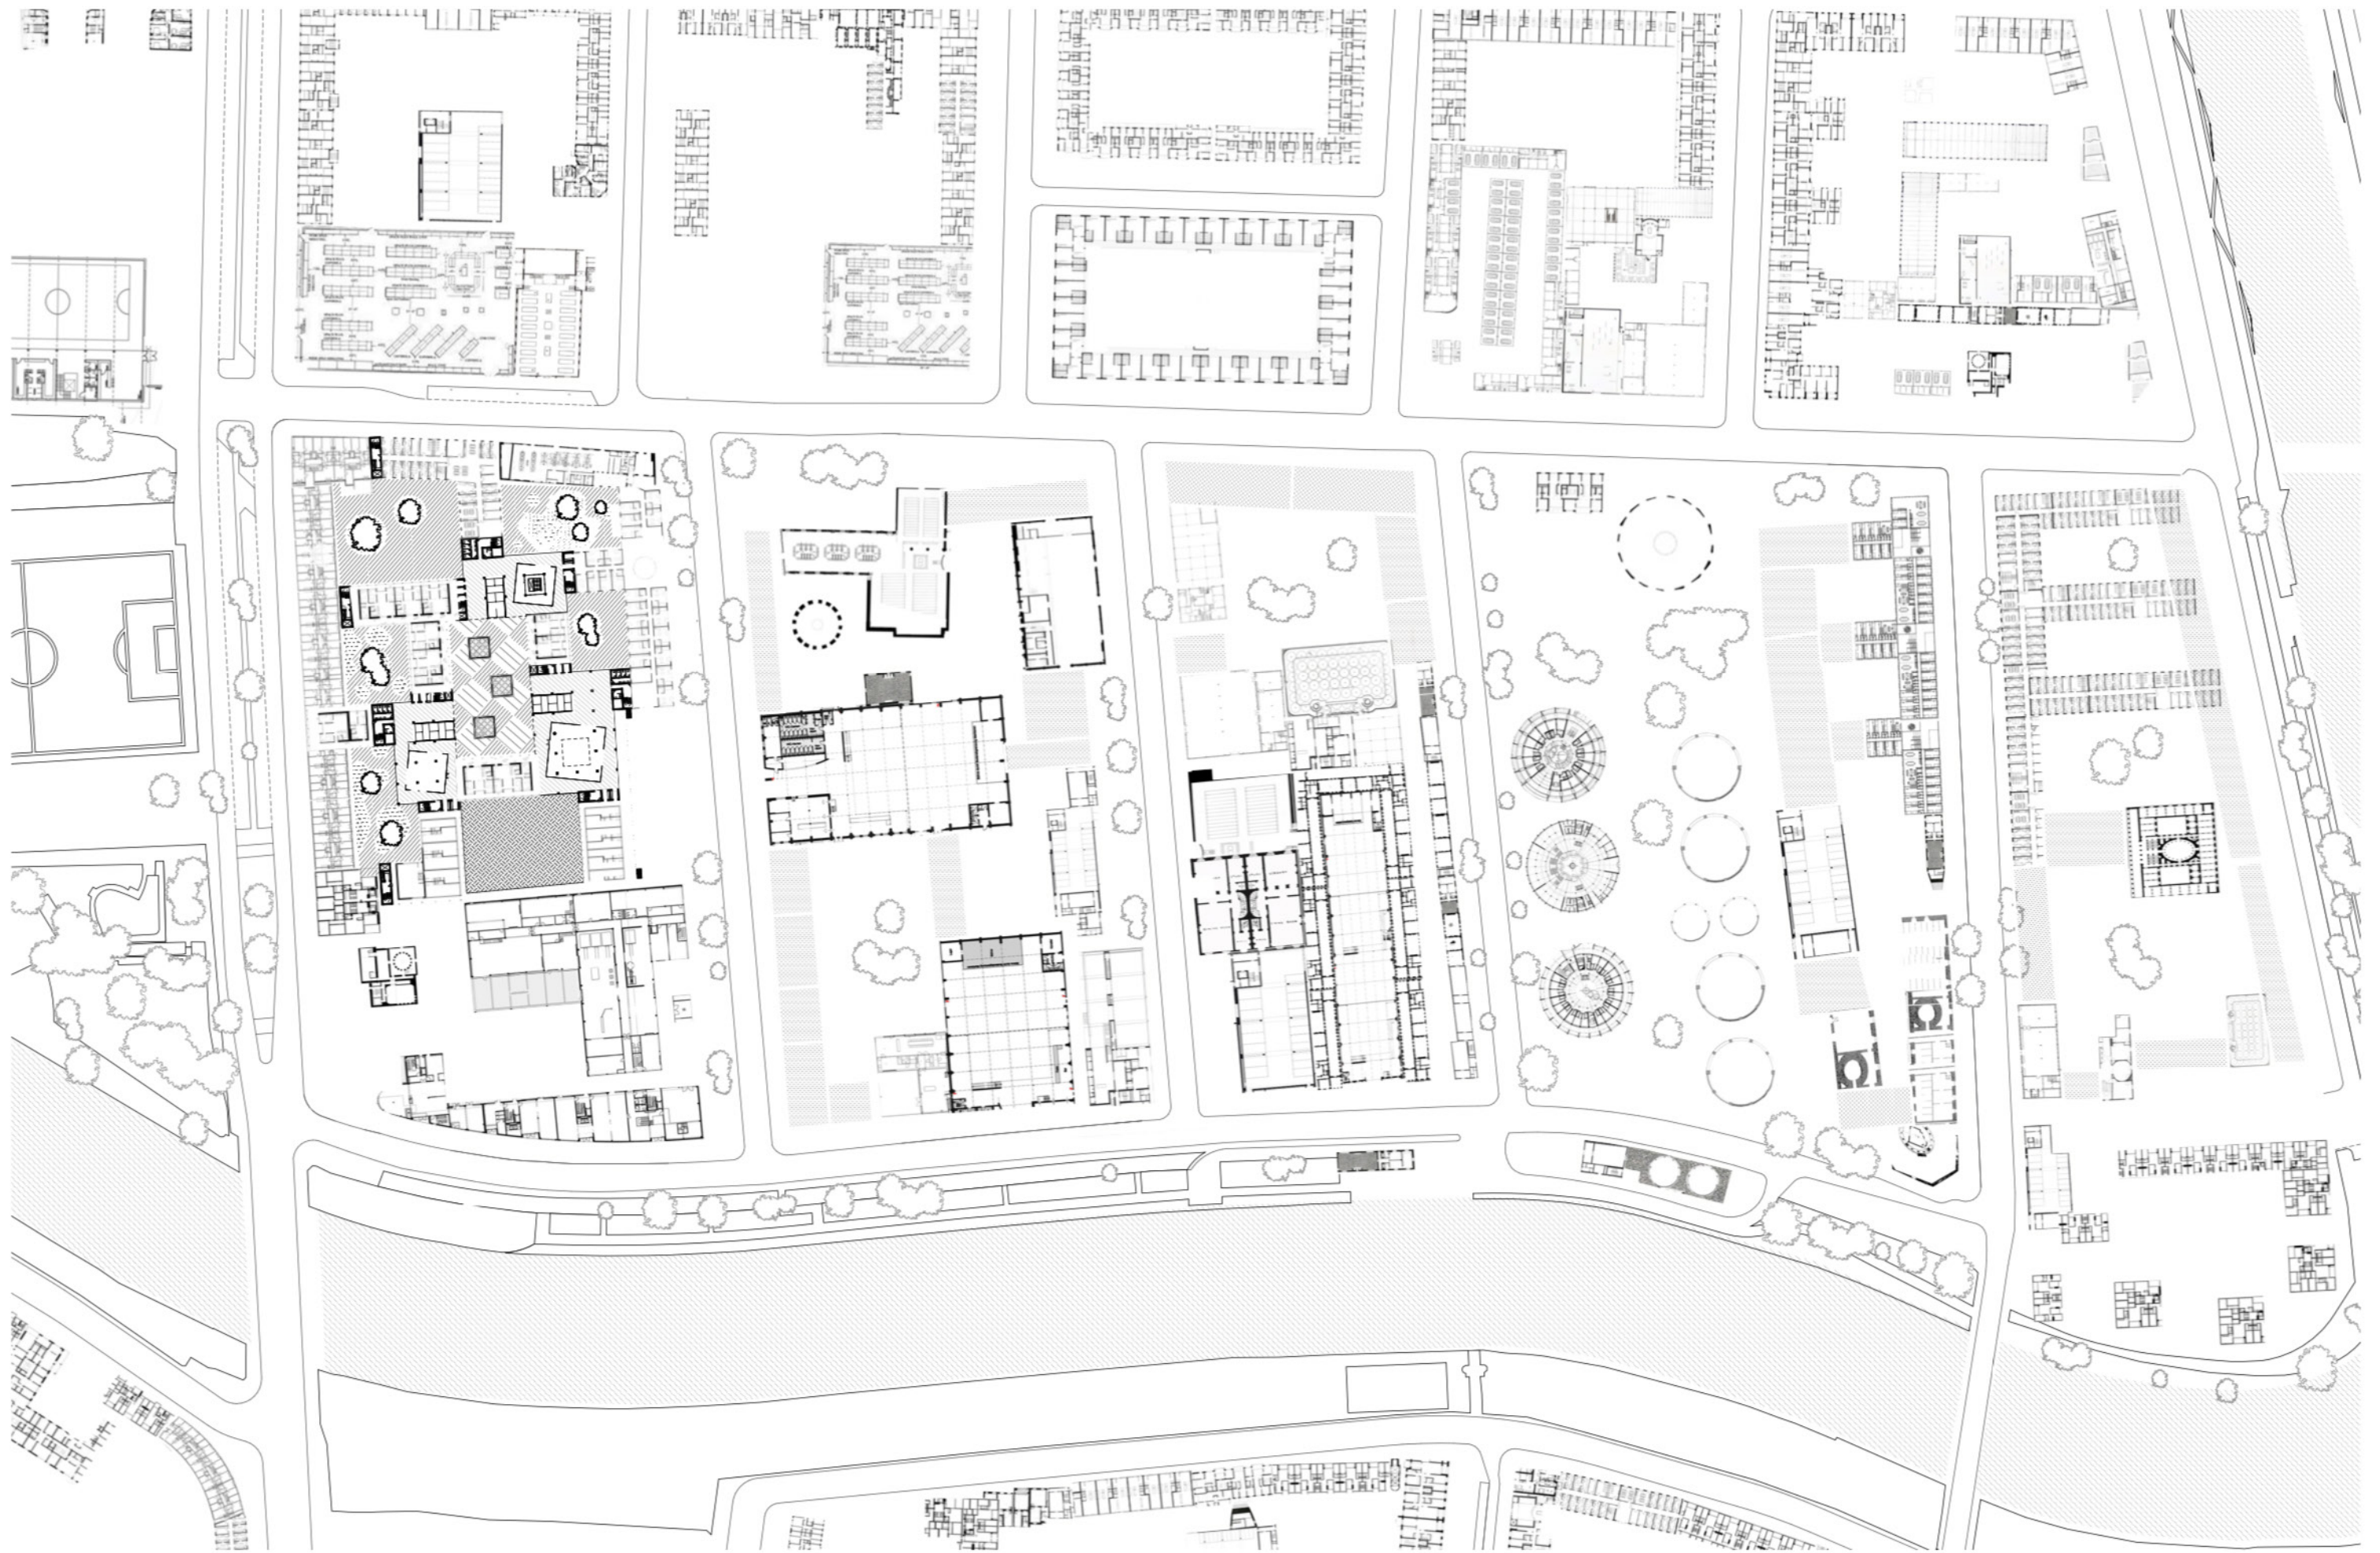

LAGEPLAN
M 1:1000