


NEUBAU

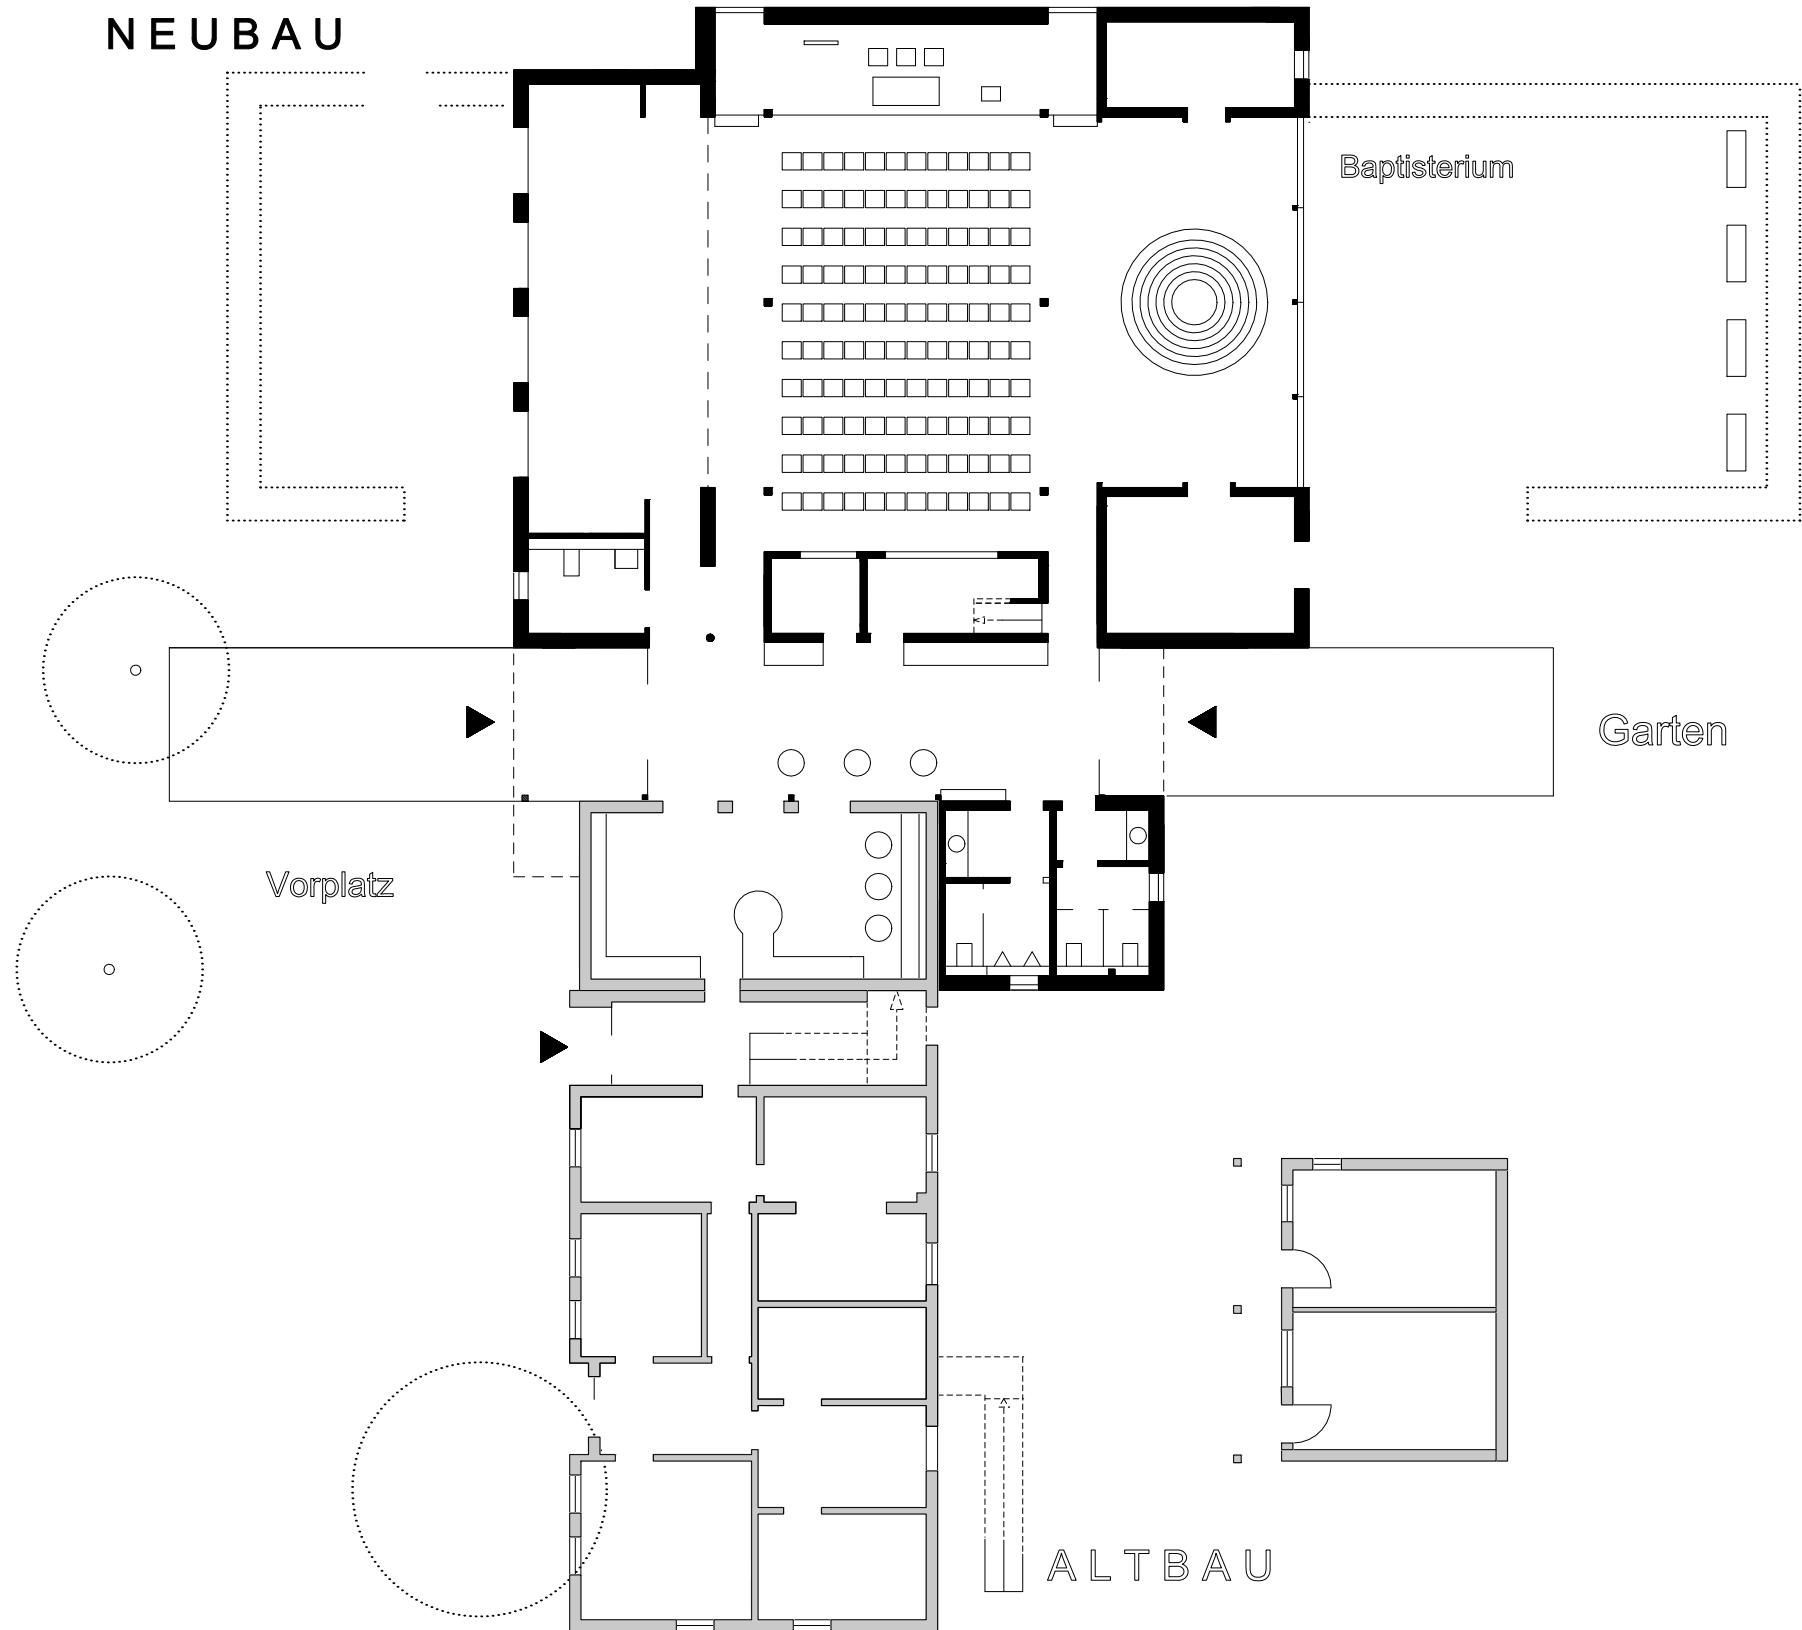

D O R F S T R A S S E