


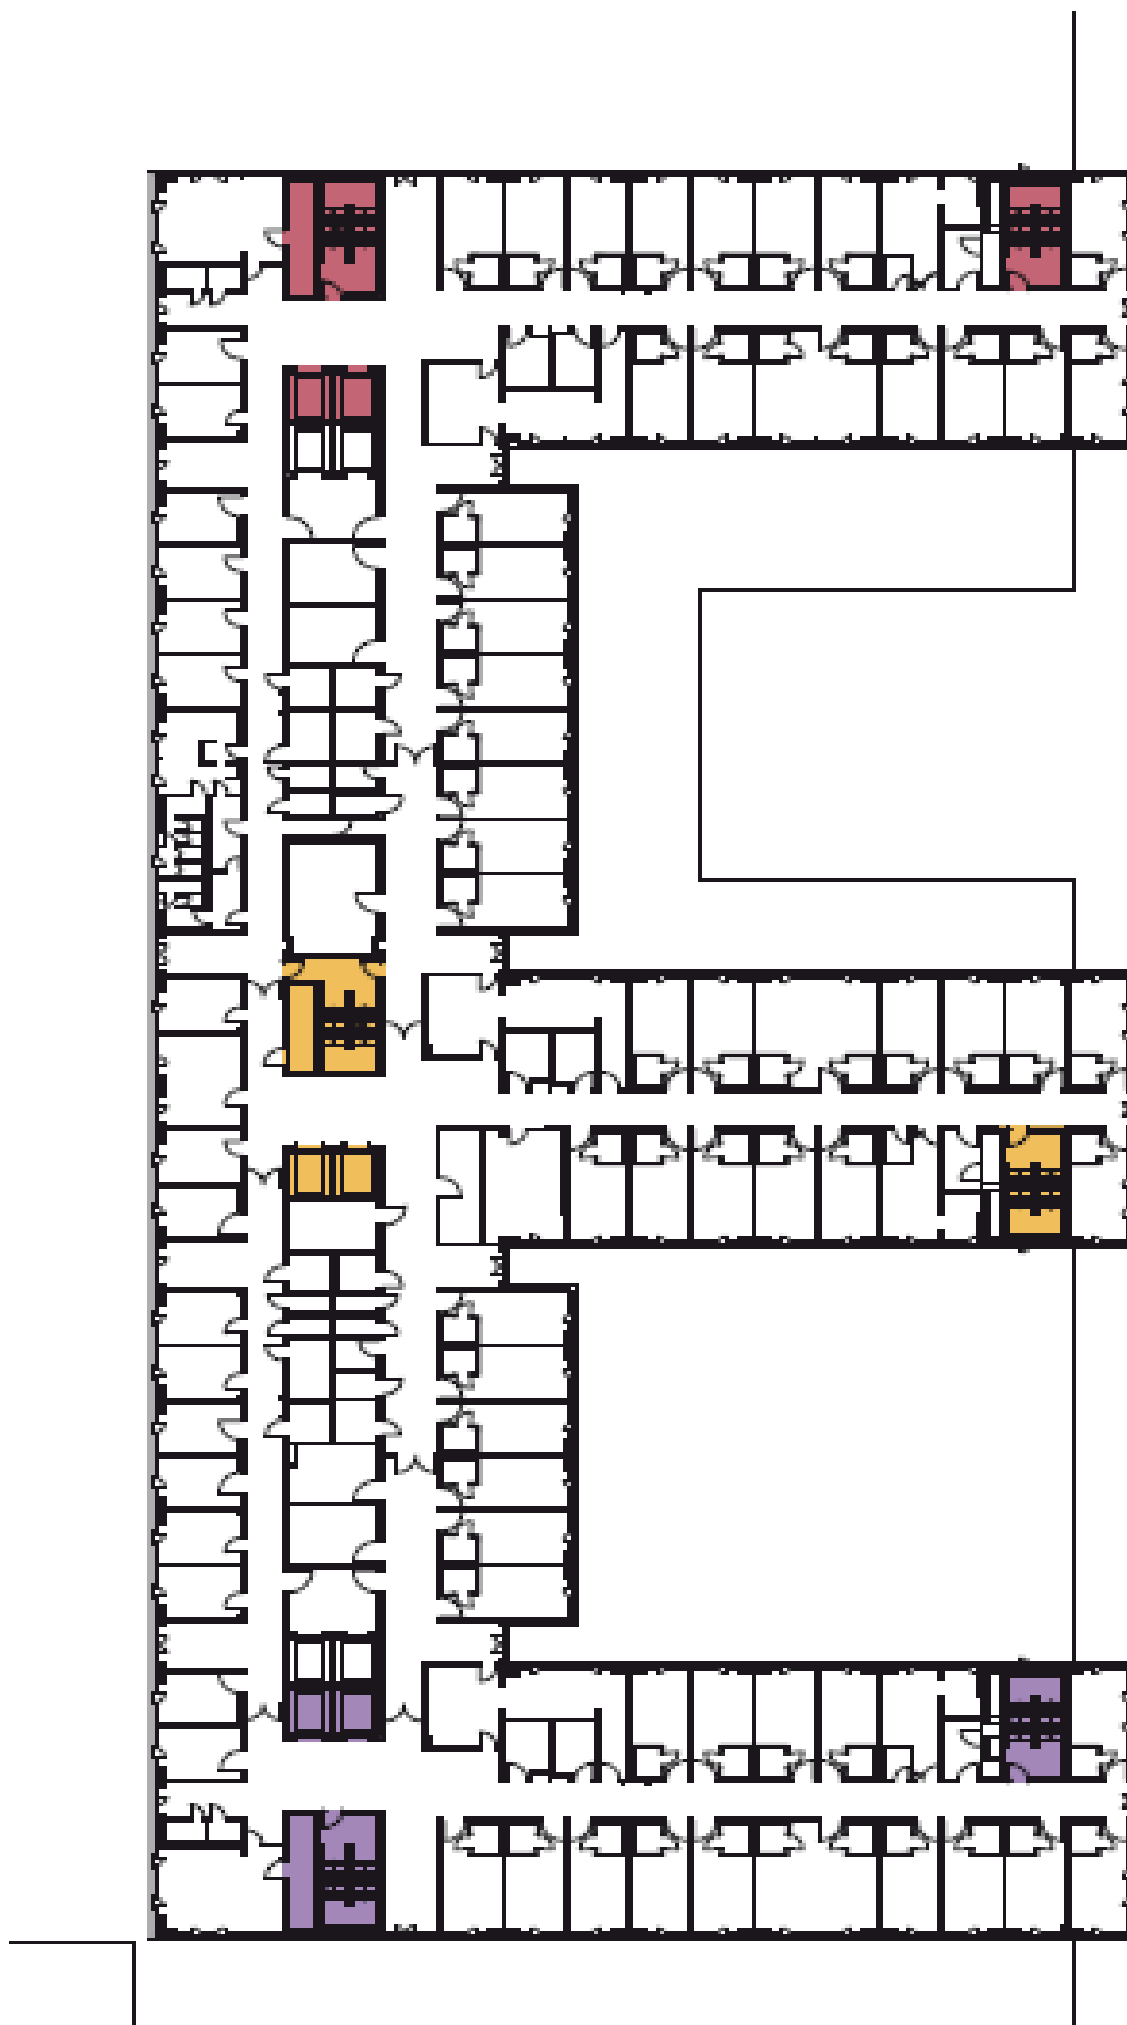

Grundriss 4.-6. OG, M 1:1500