


Schnitt

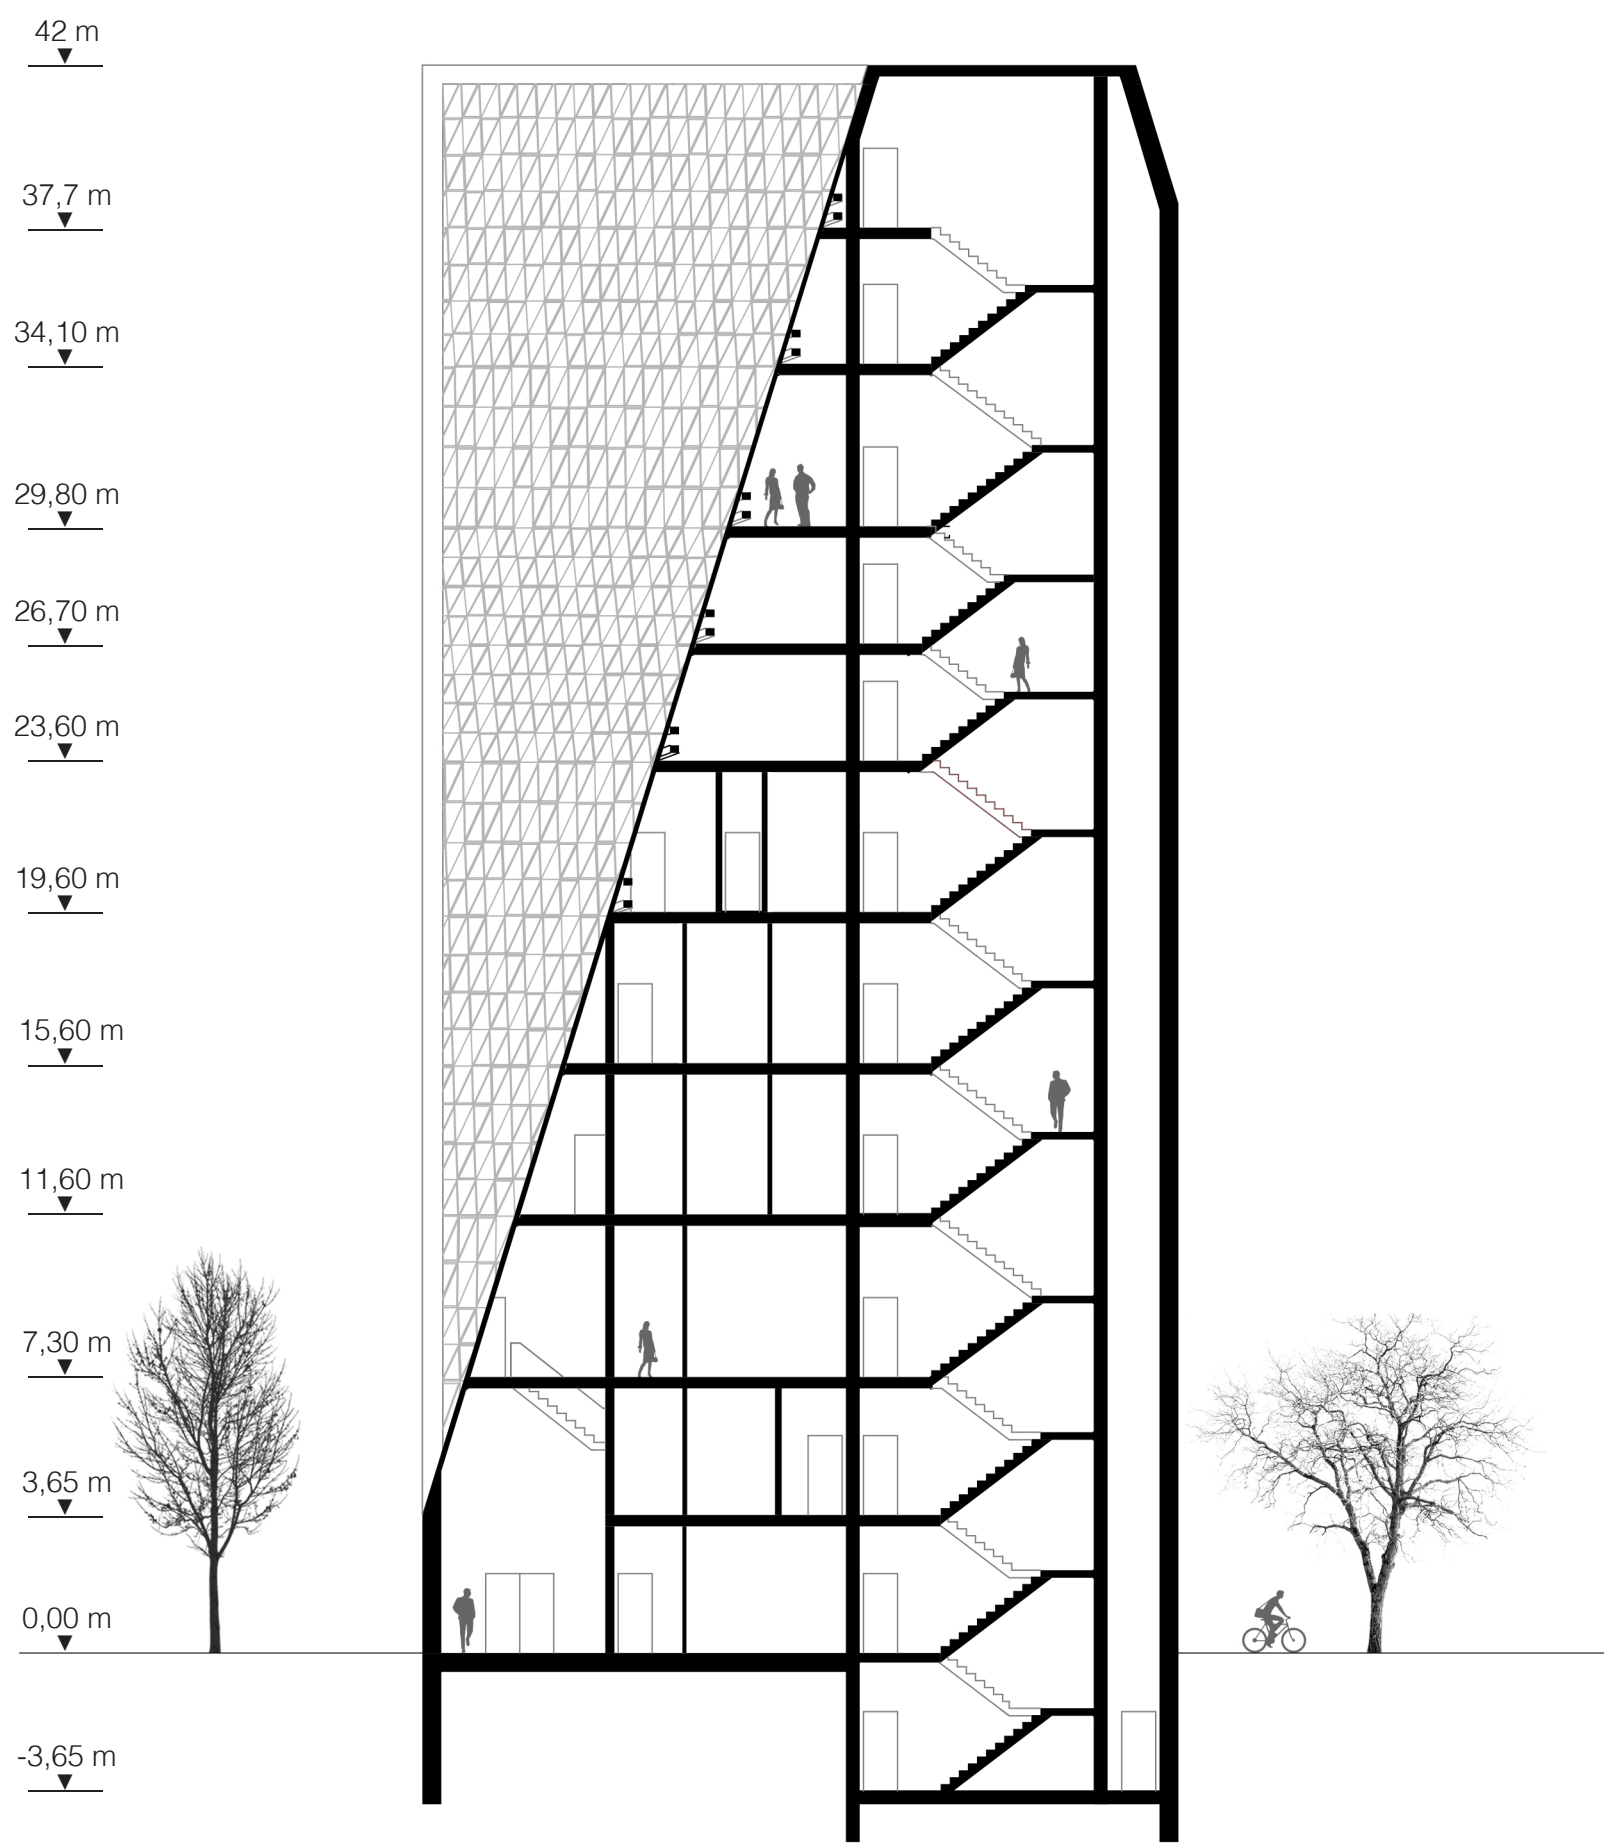

Schnitt N-O M. 1:200