


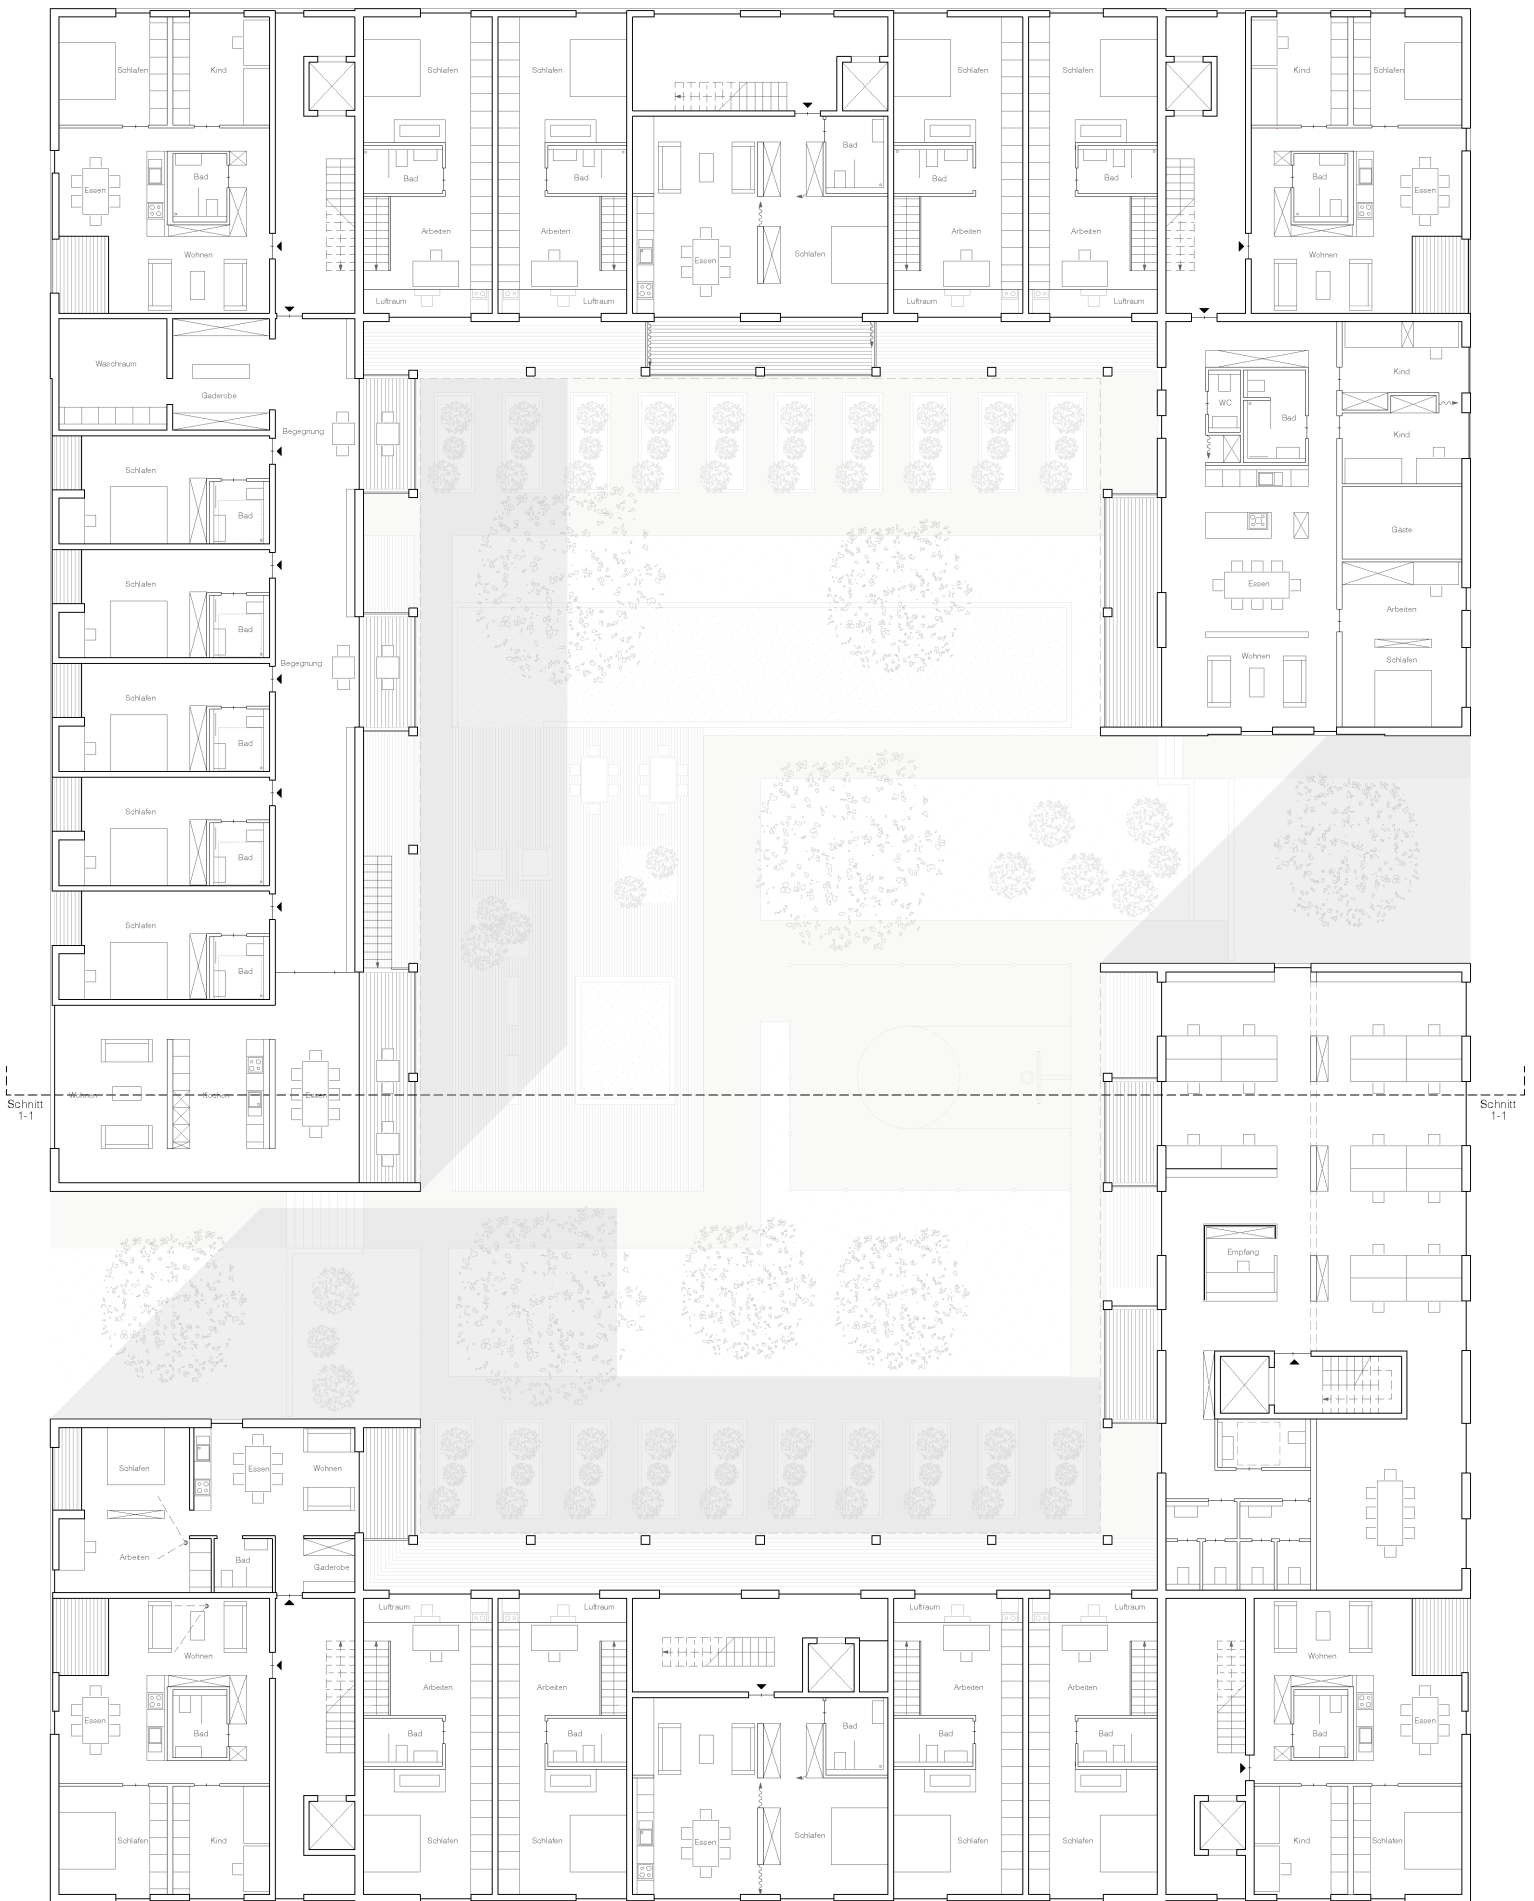

Grundriss 1. OG 1:200