


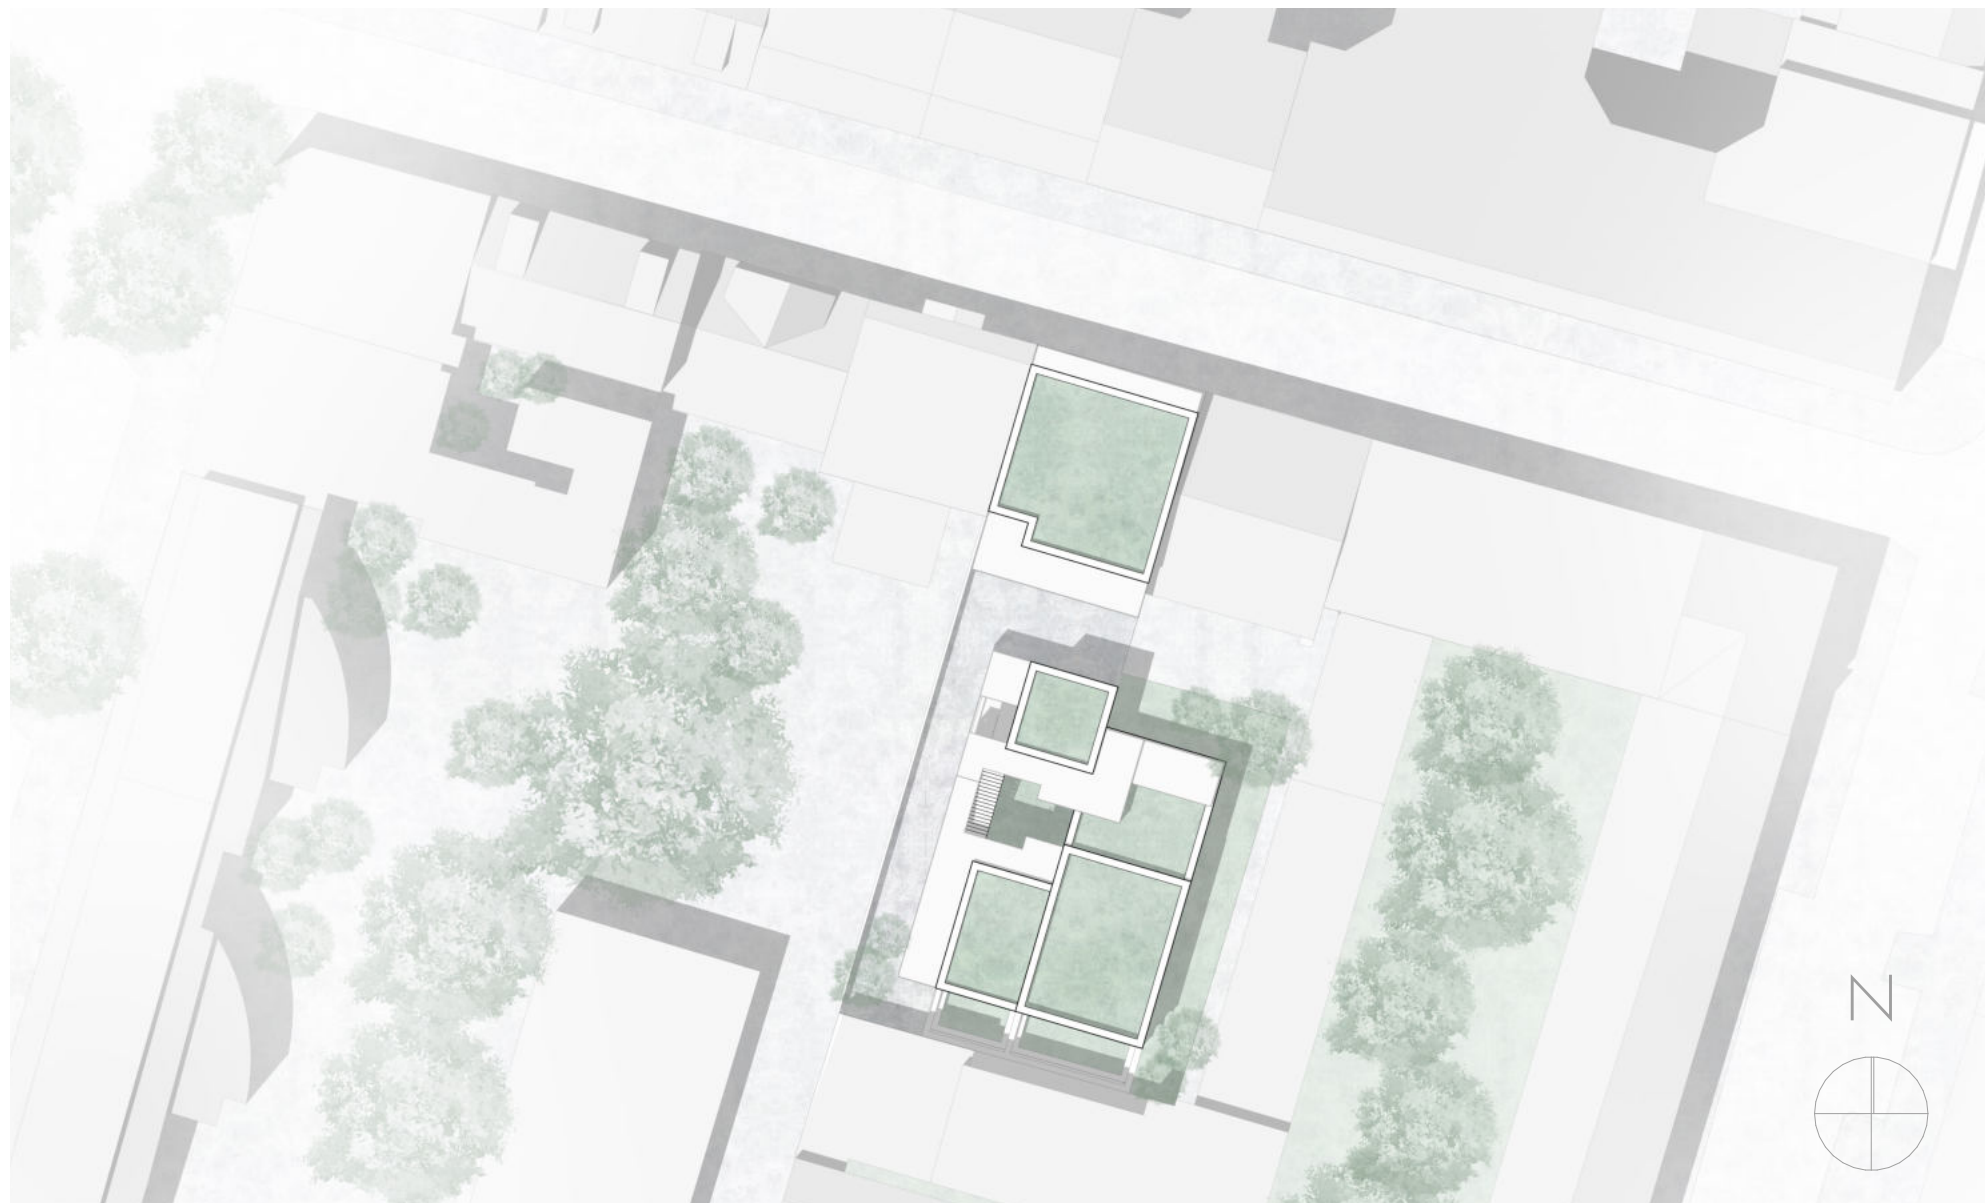

lageplan - m 1:500