




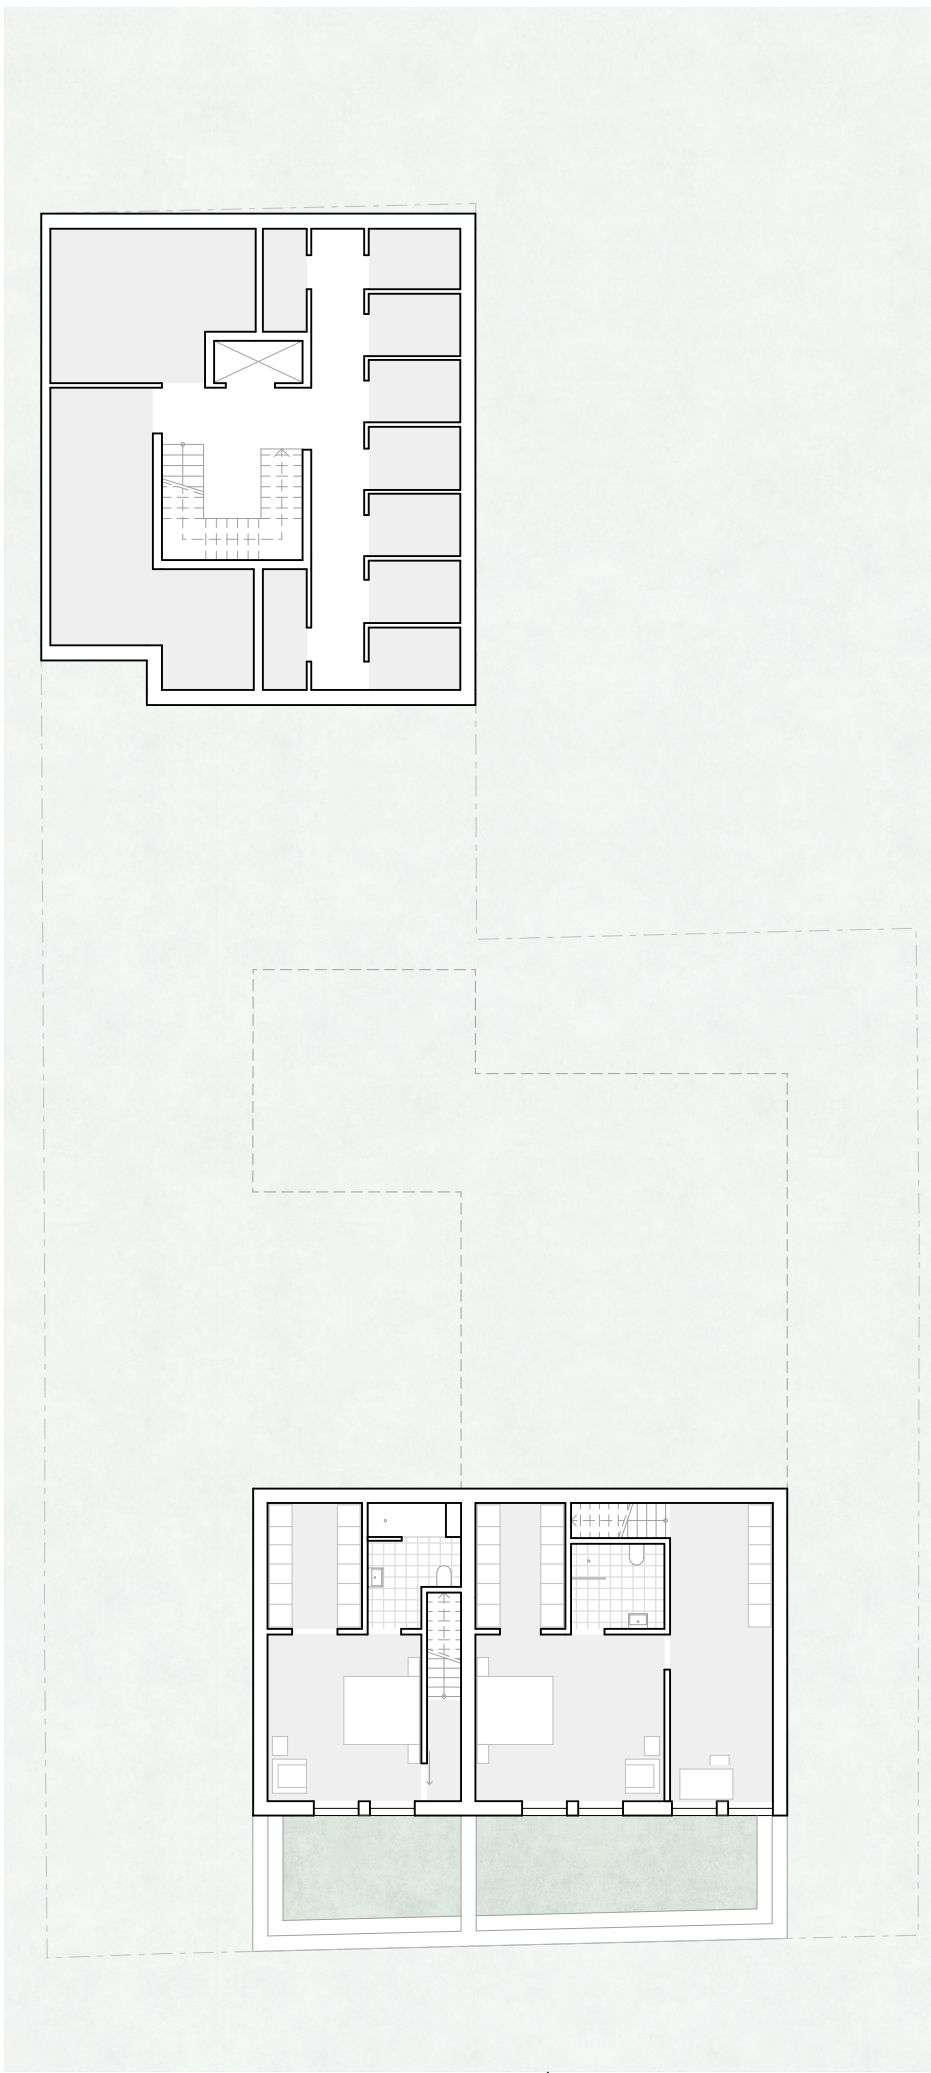


grundriss ug - m 1:200

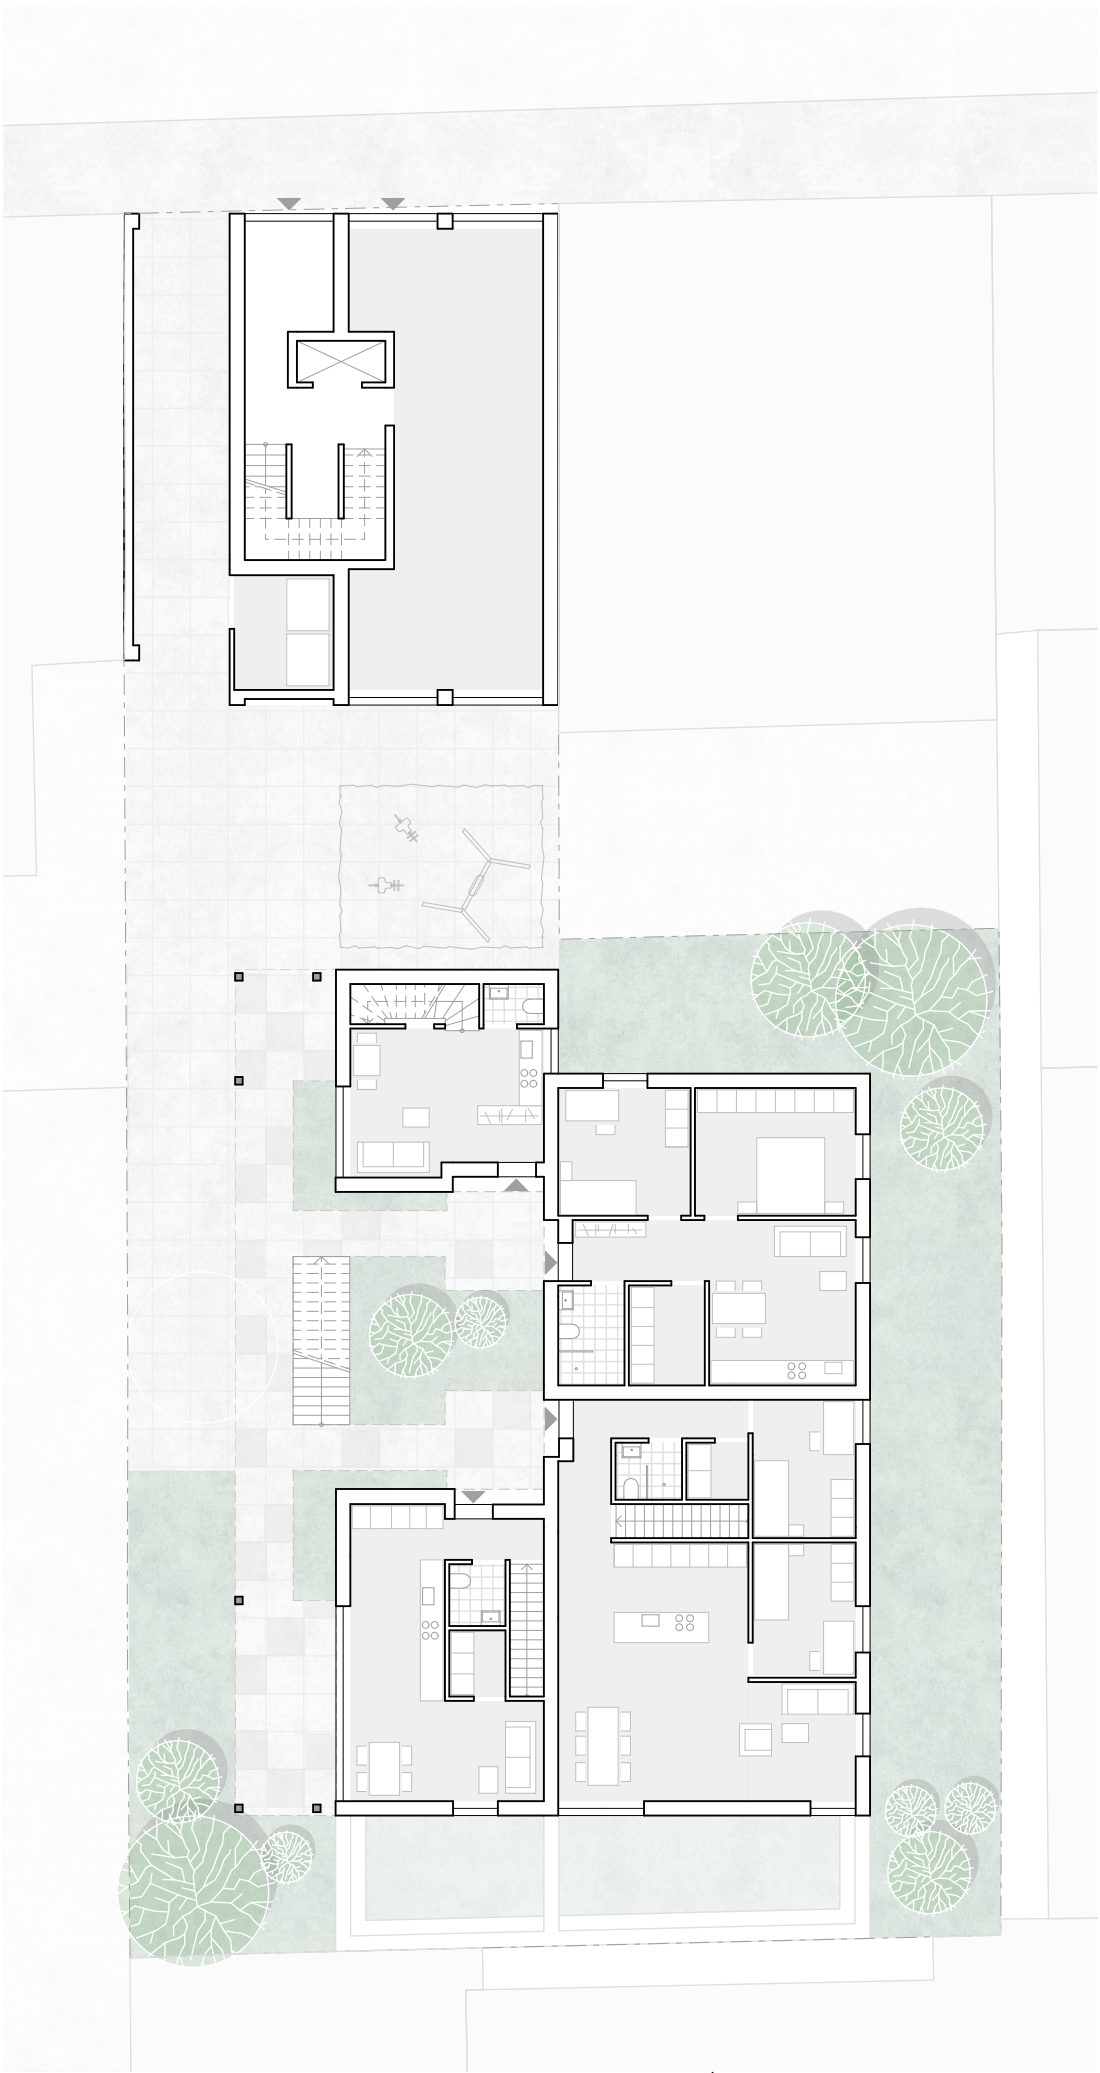

grundriss eg - m 1:200

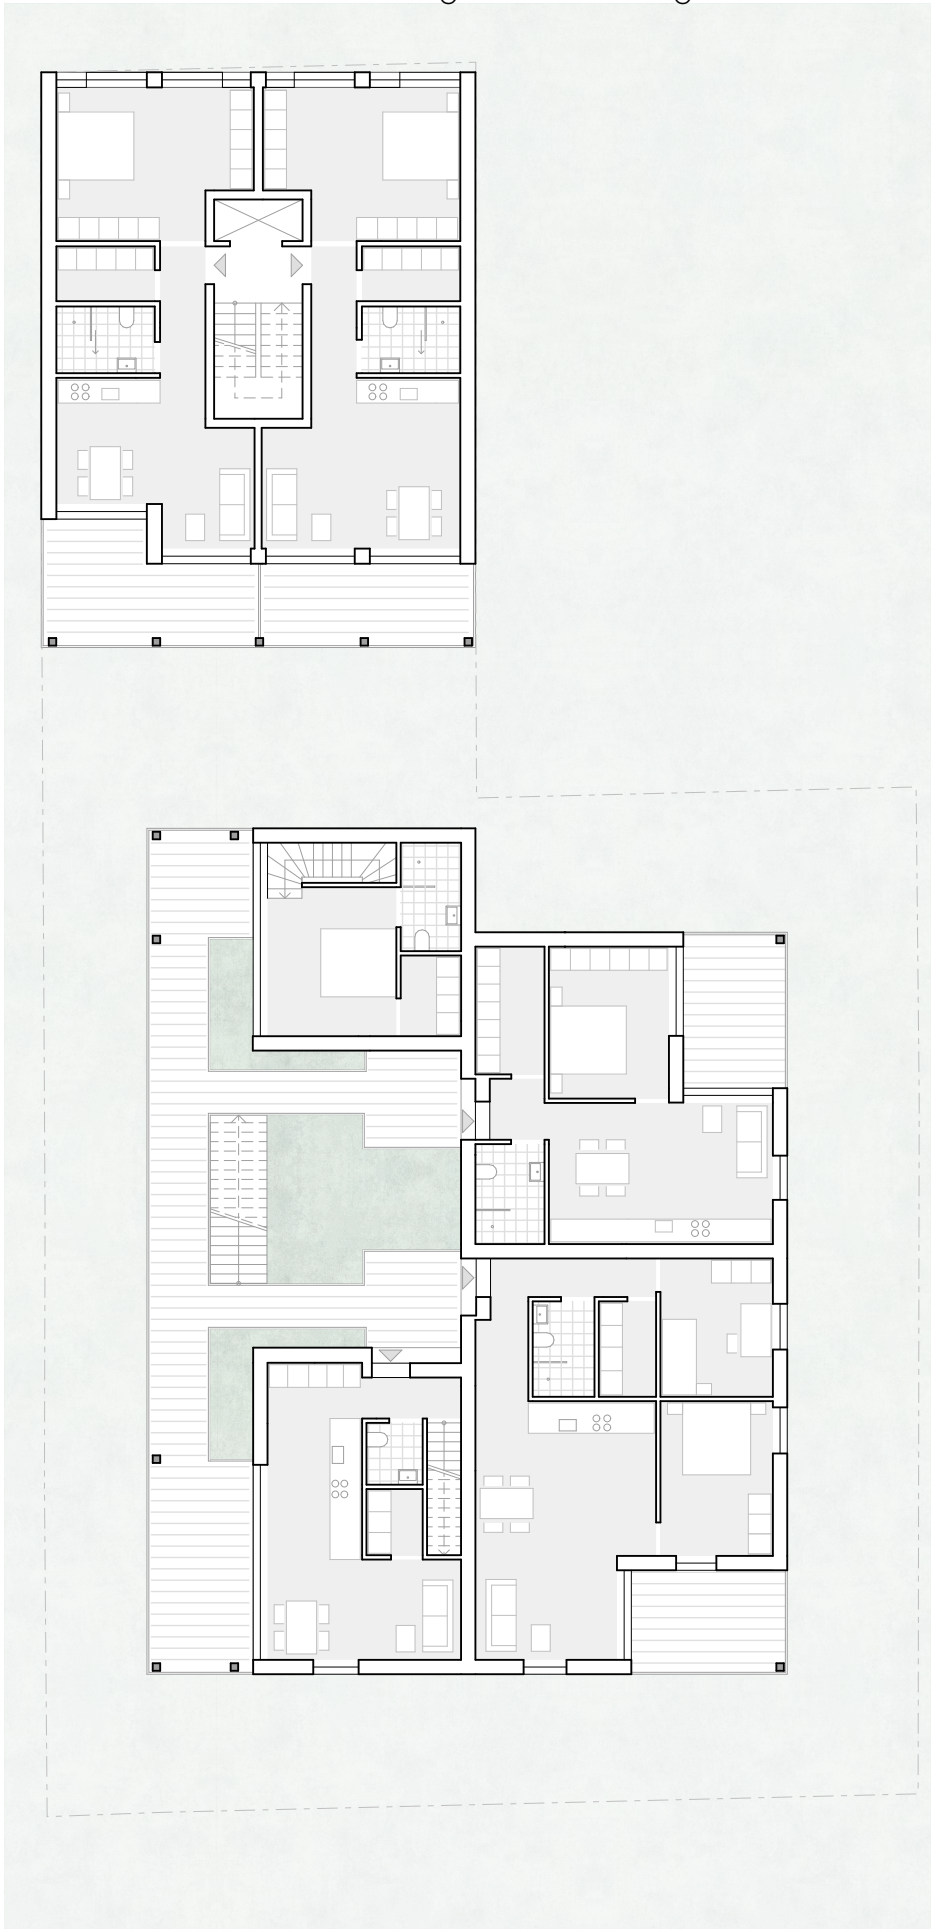

grundriss 1.og - m 1:200

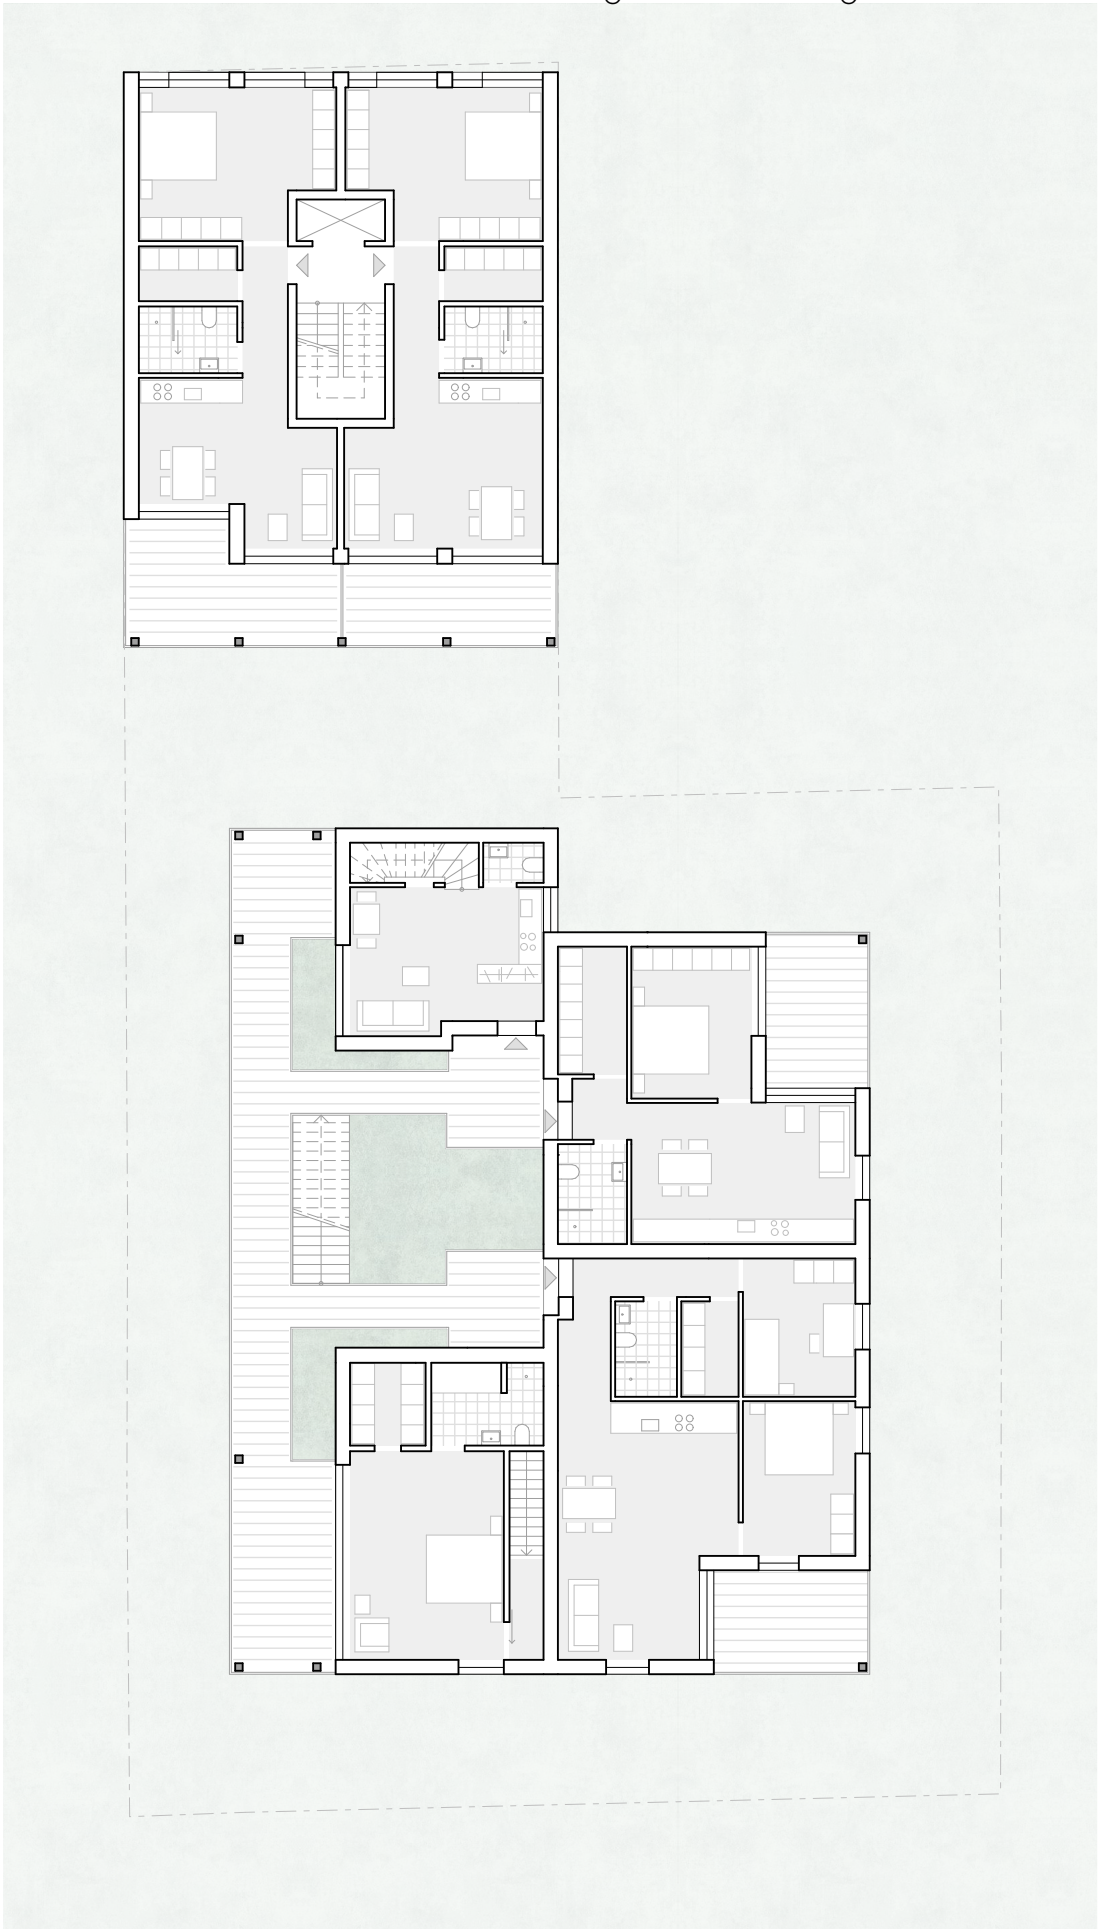

grundriss 2.og - m 1:200