



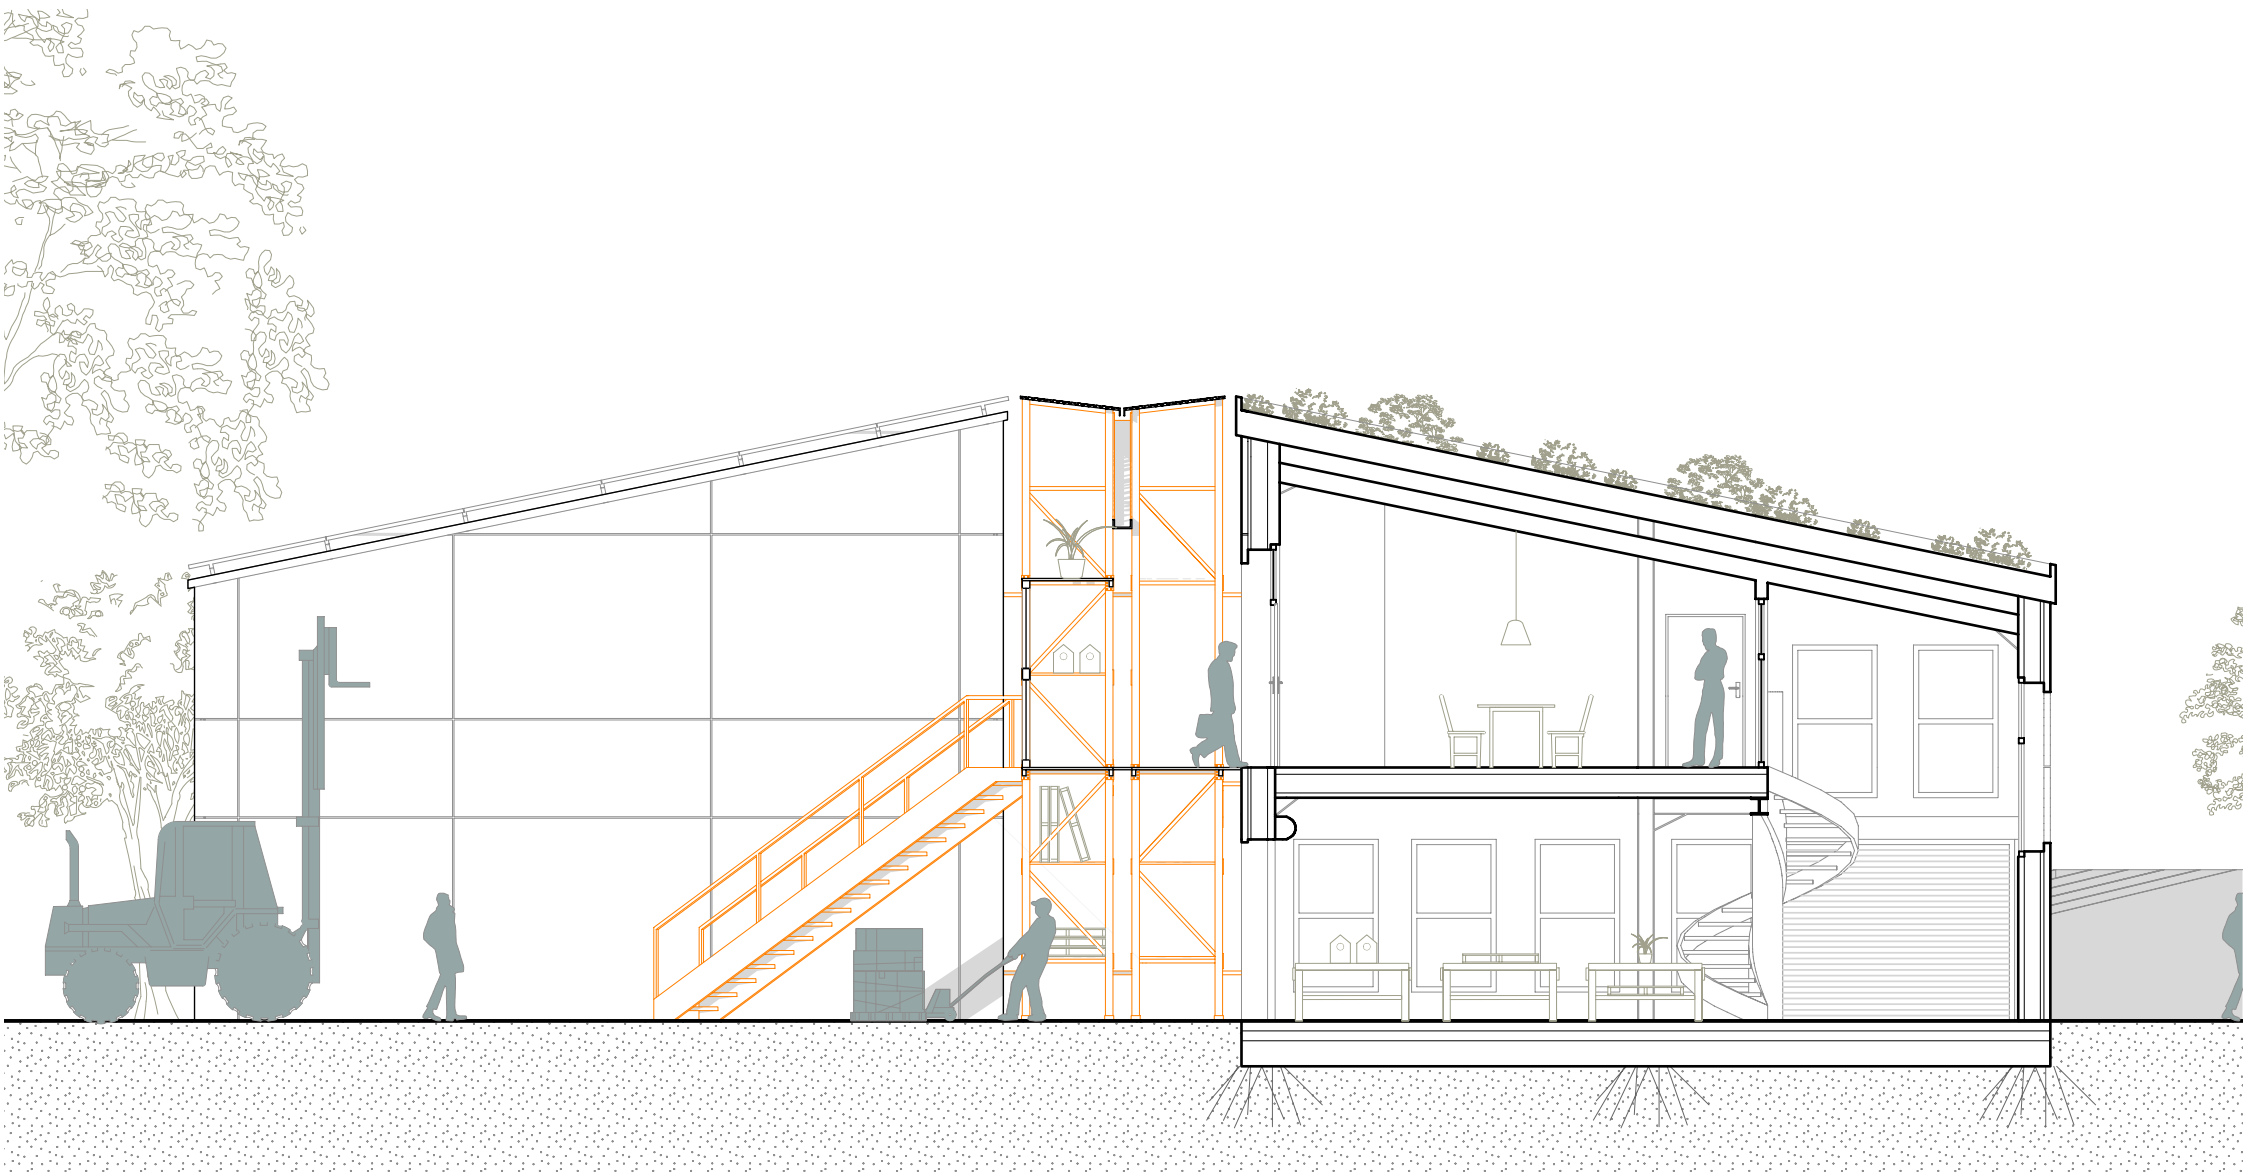

Section Workshop | 1:100 | A-A

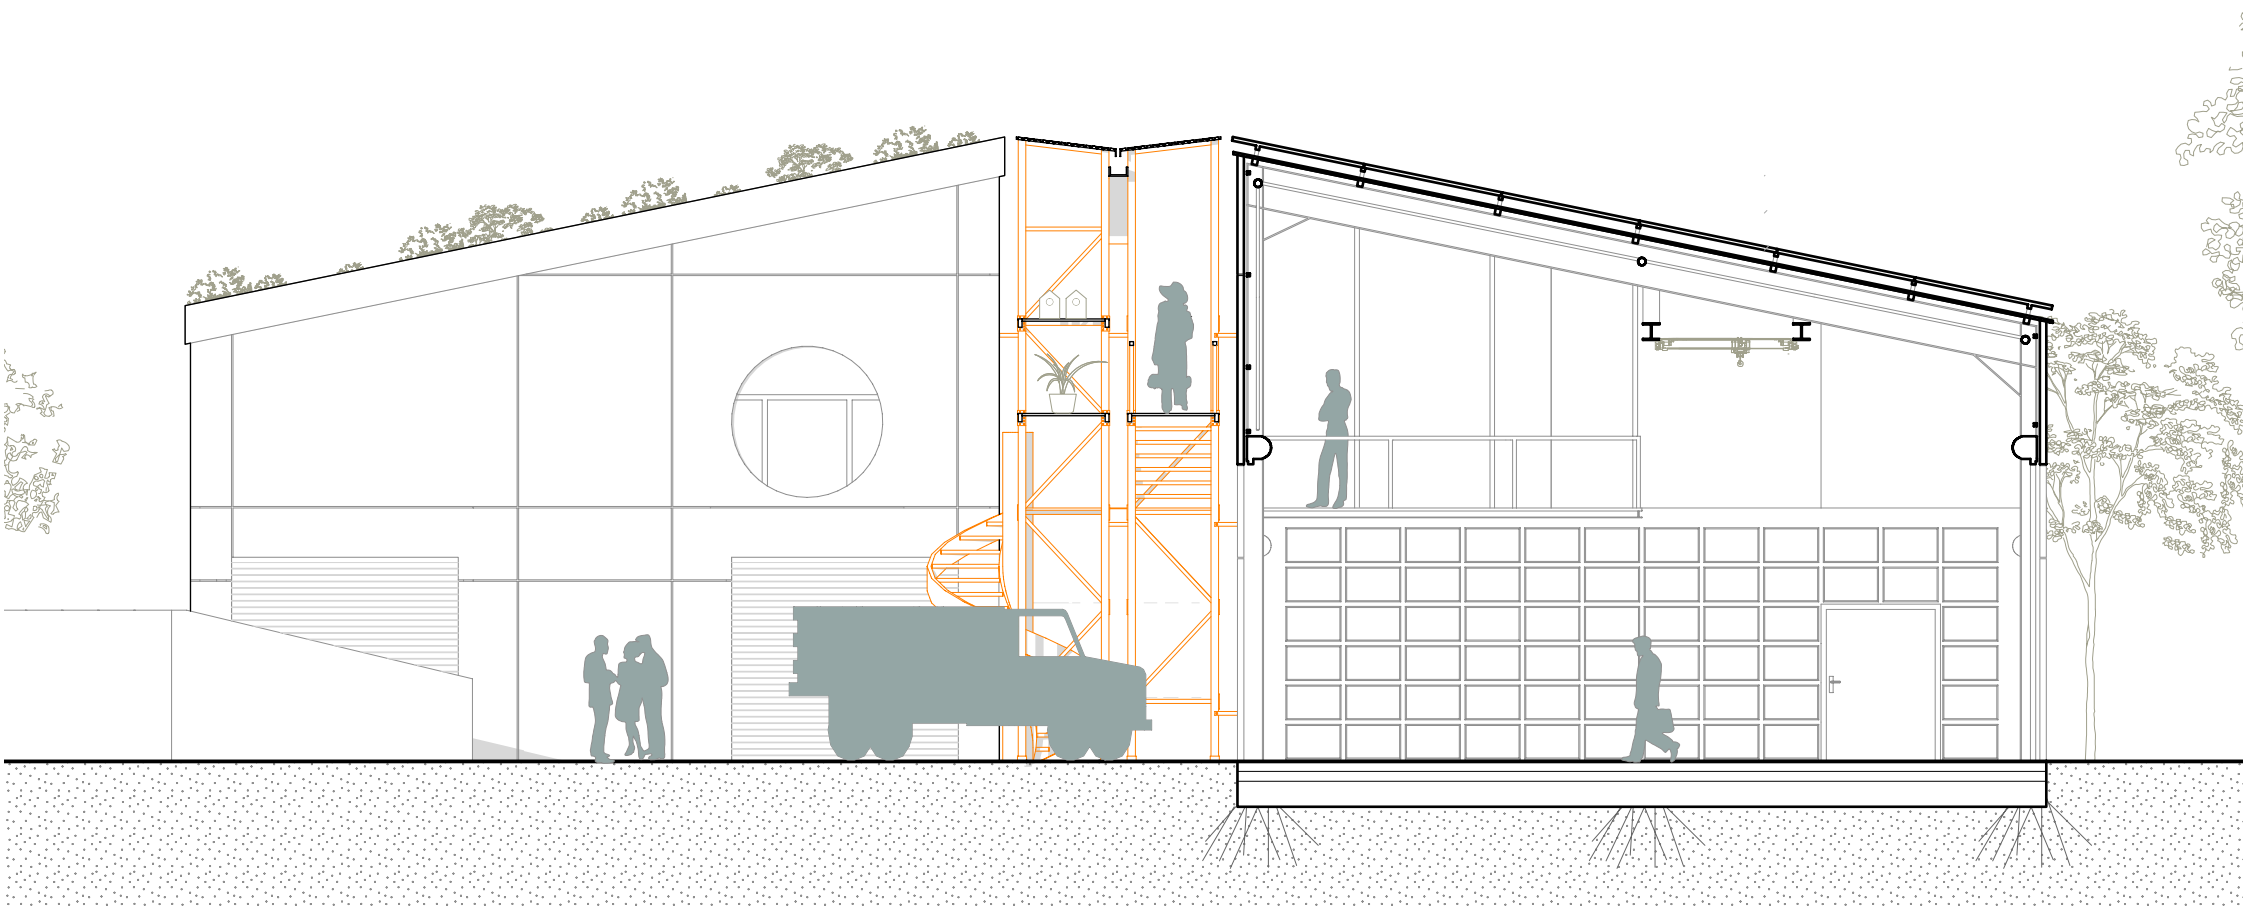

Secion Garage | 1:100 | B-B