




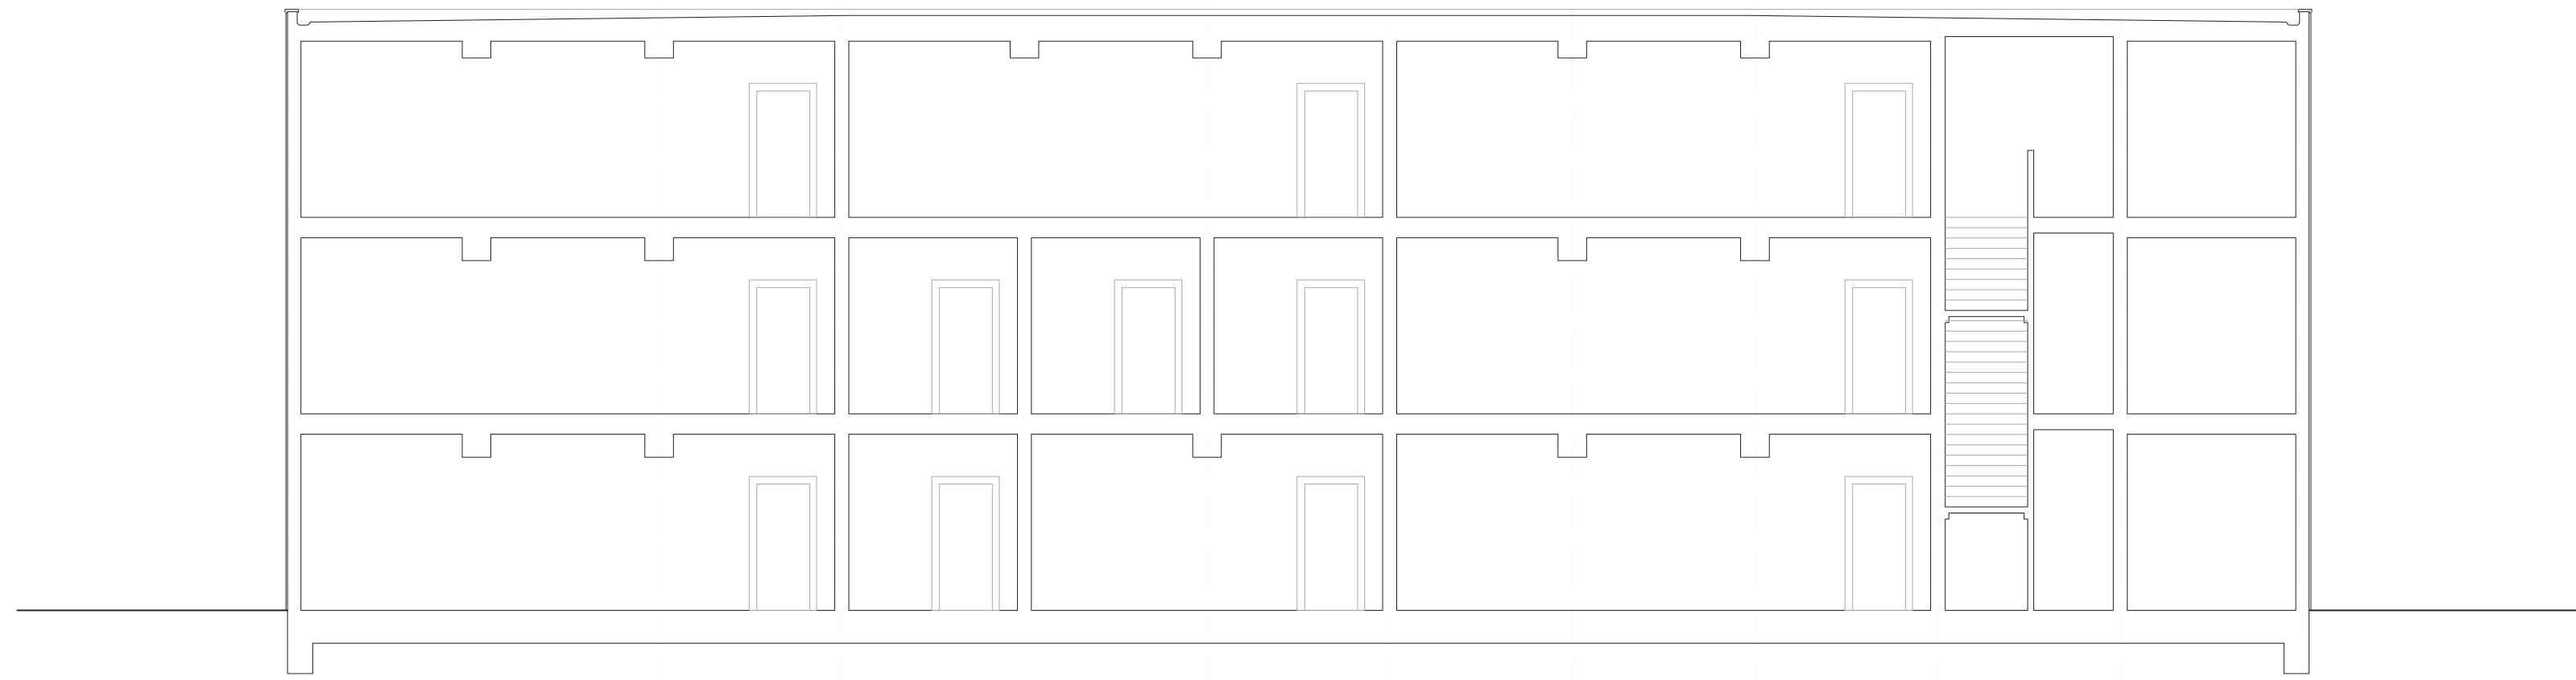

Schnitt C-C M. 1:100

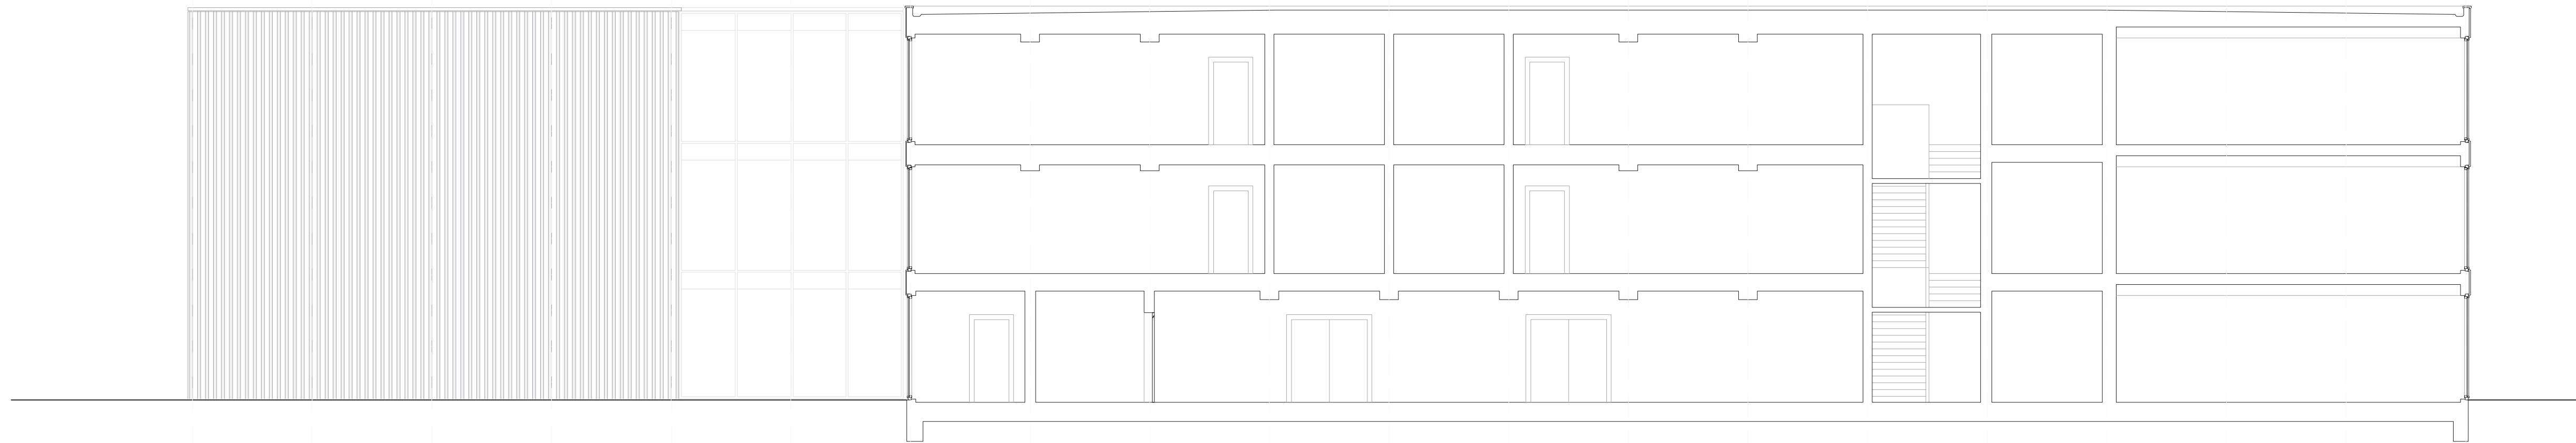

Schnitt B-B M. 1:100

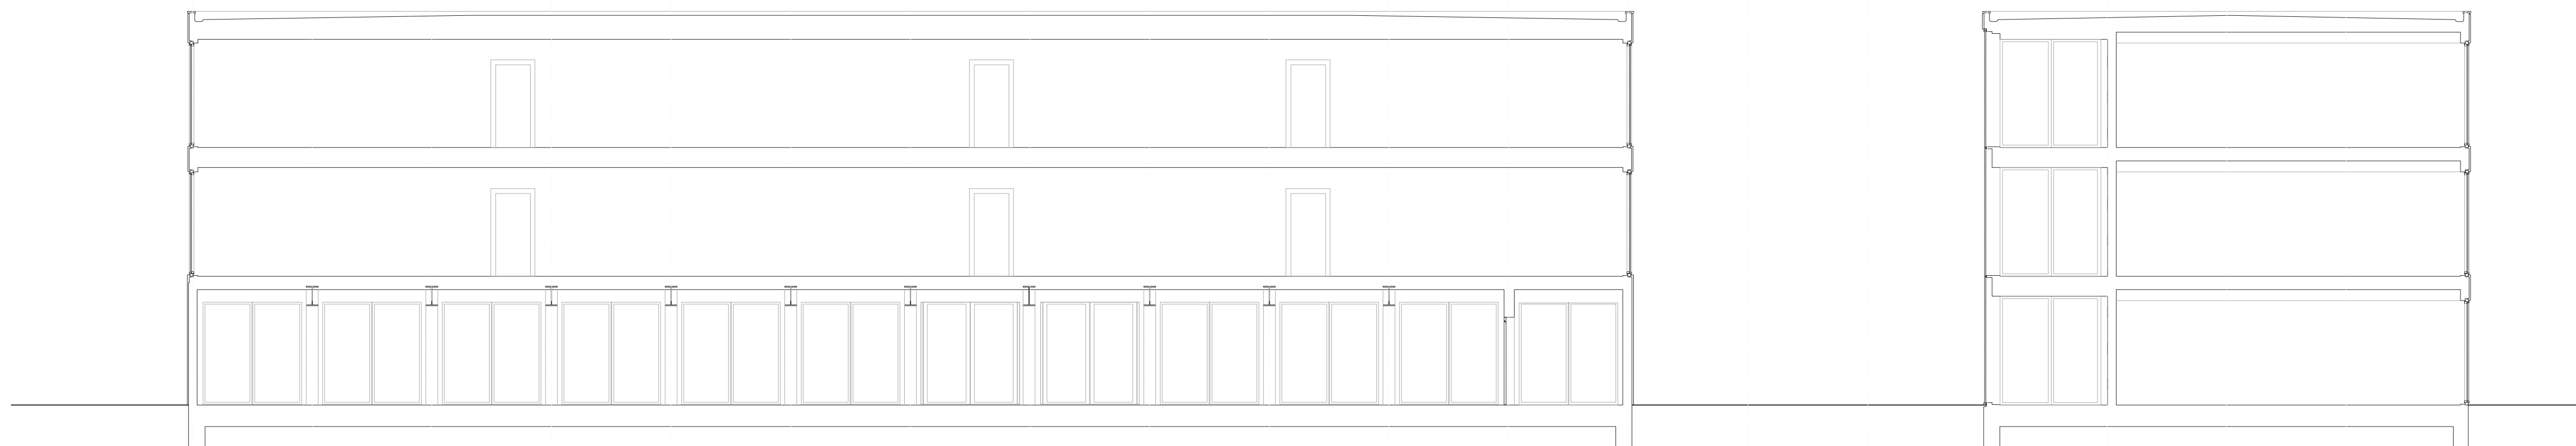

Schnitt A-A M. 1:100