


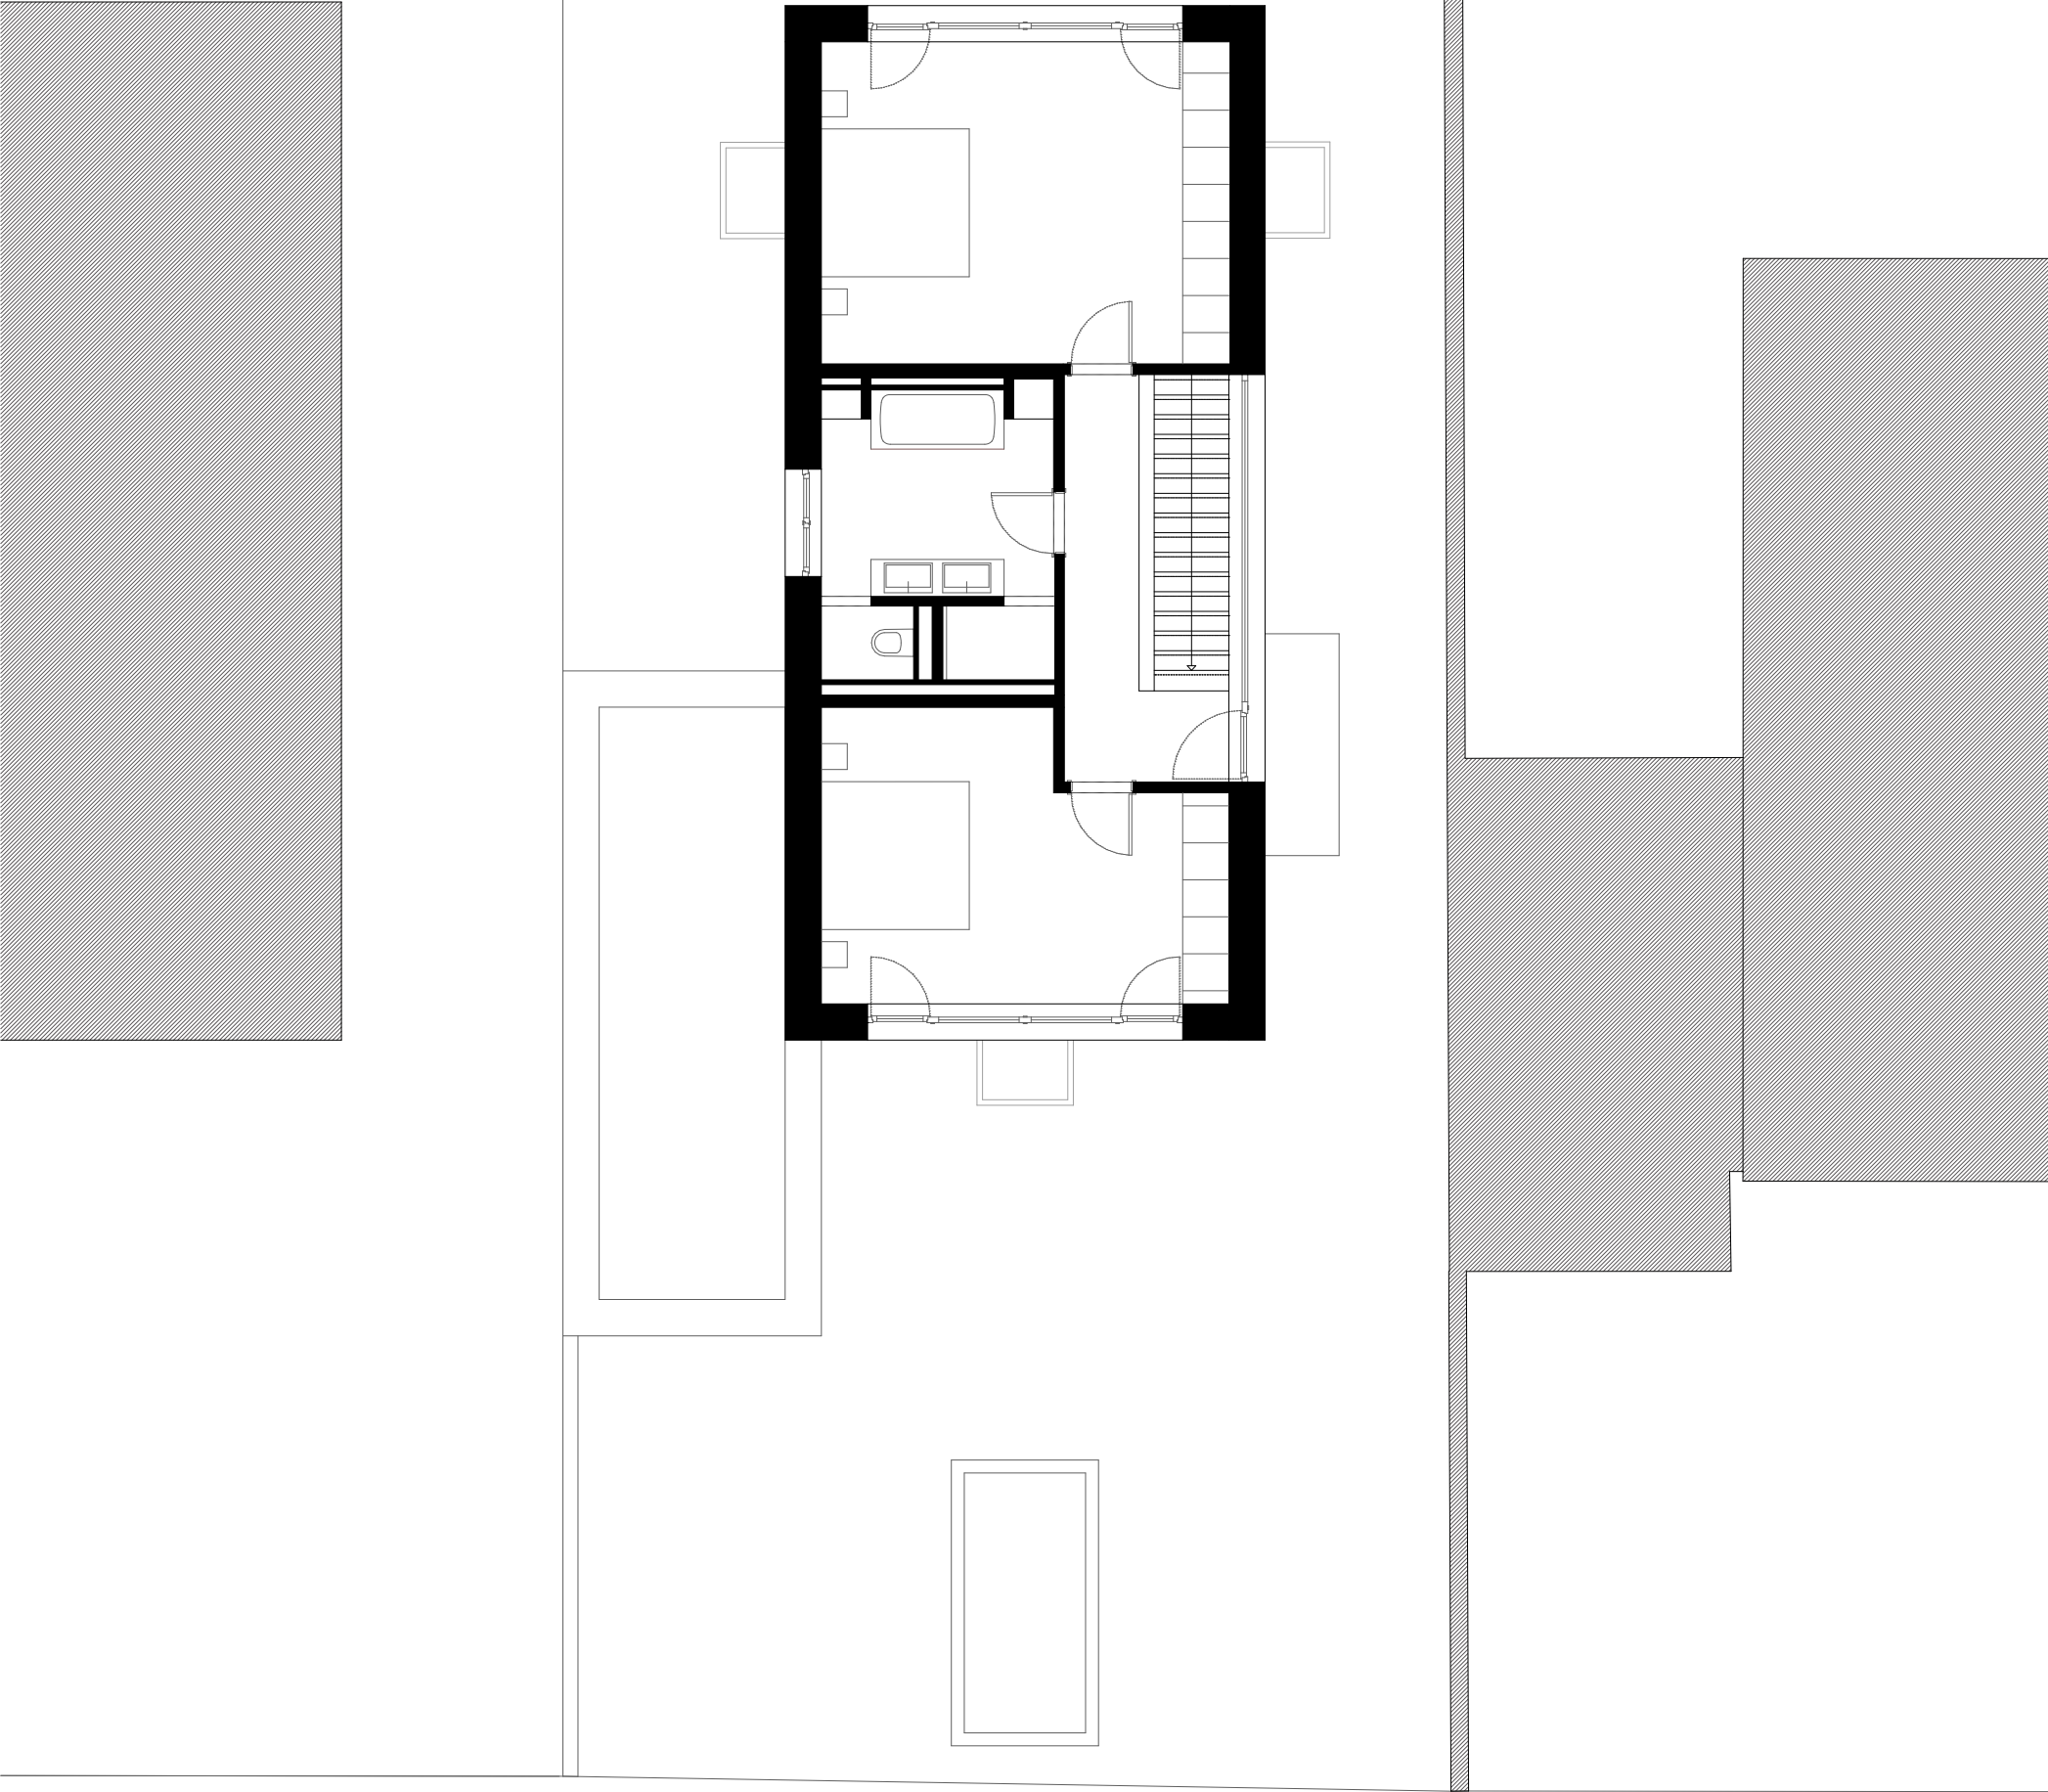

Grundriss Obergeschoss
M. 1:100

