


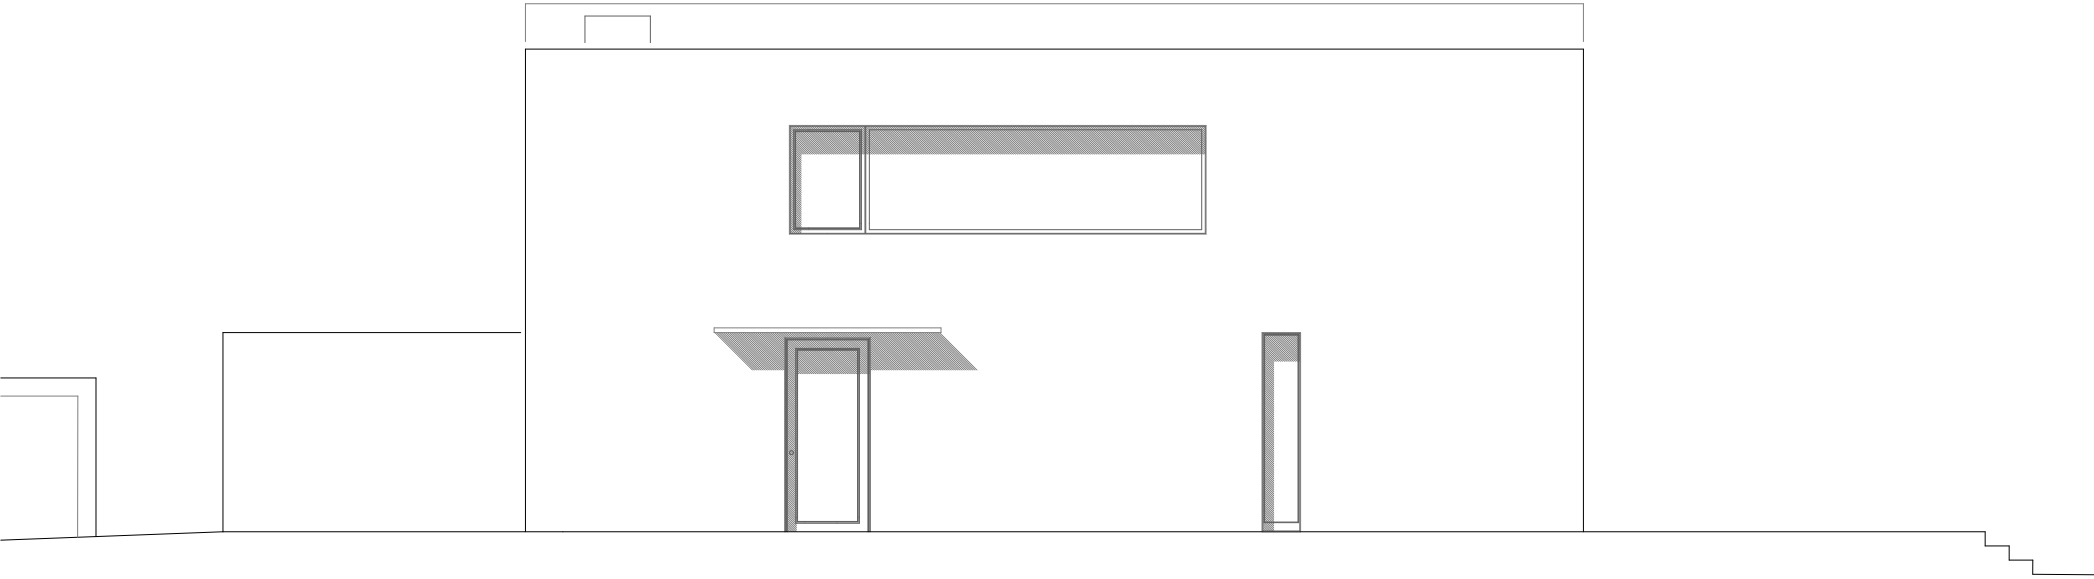

Ansicht Nord-West
M. 1:100