


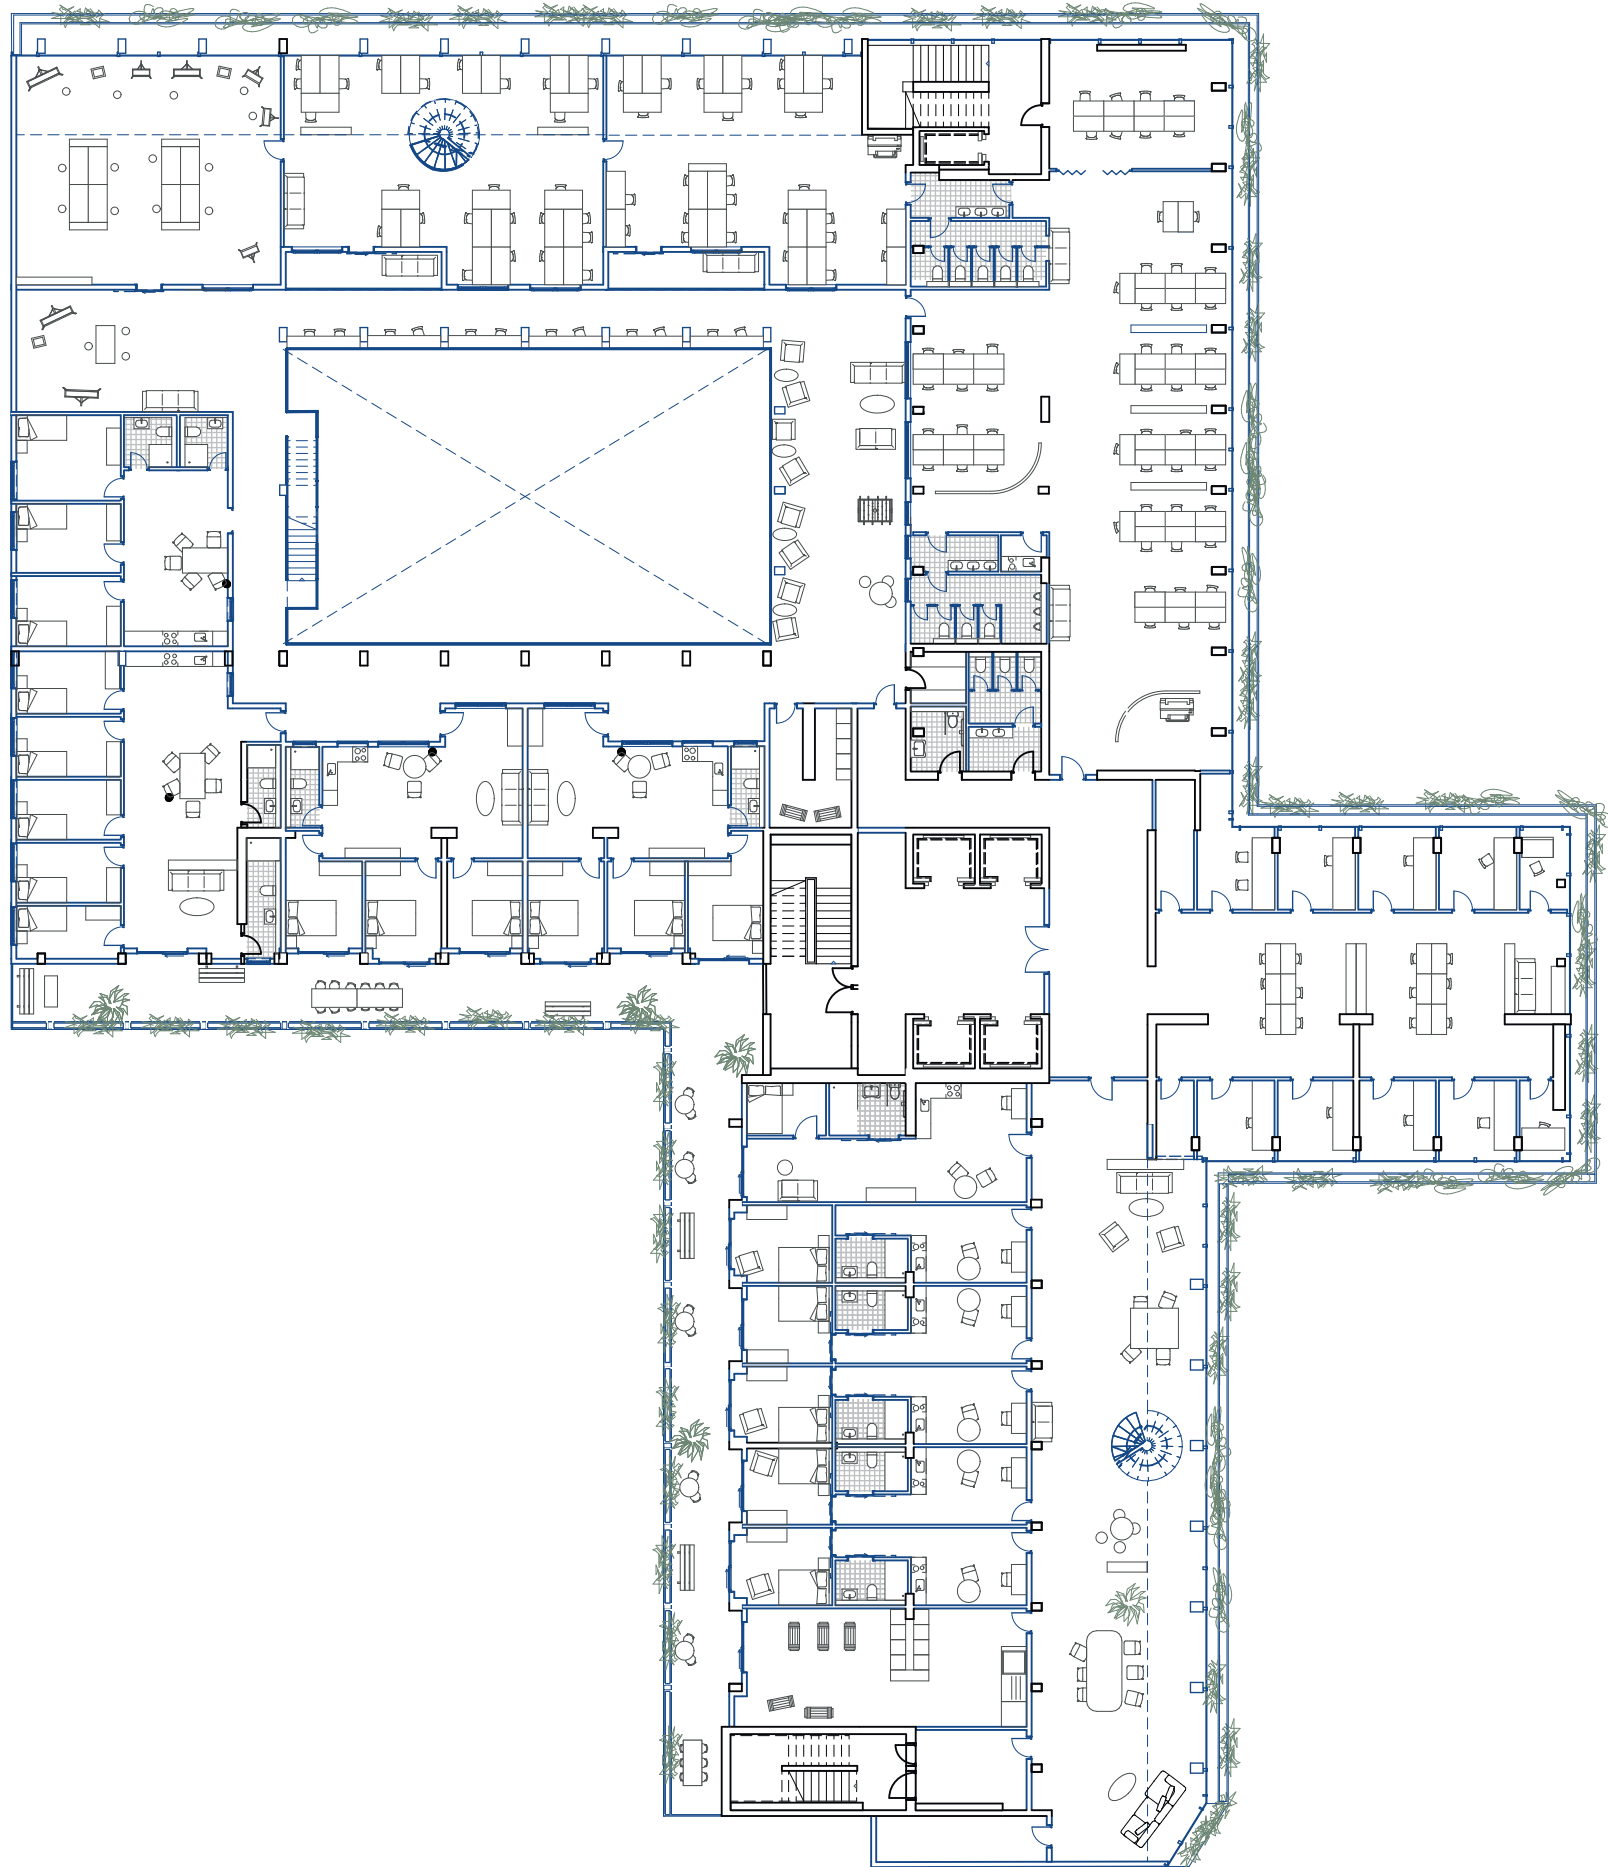

0 1 2 3 4 5

GRUNDRISS 5. OBERGESCHOSS 1:300

