


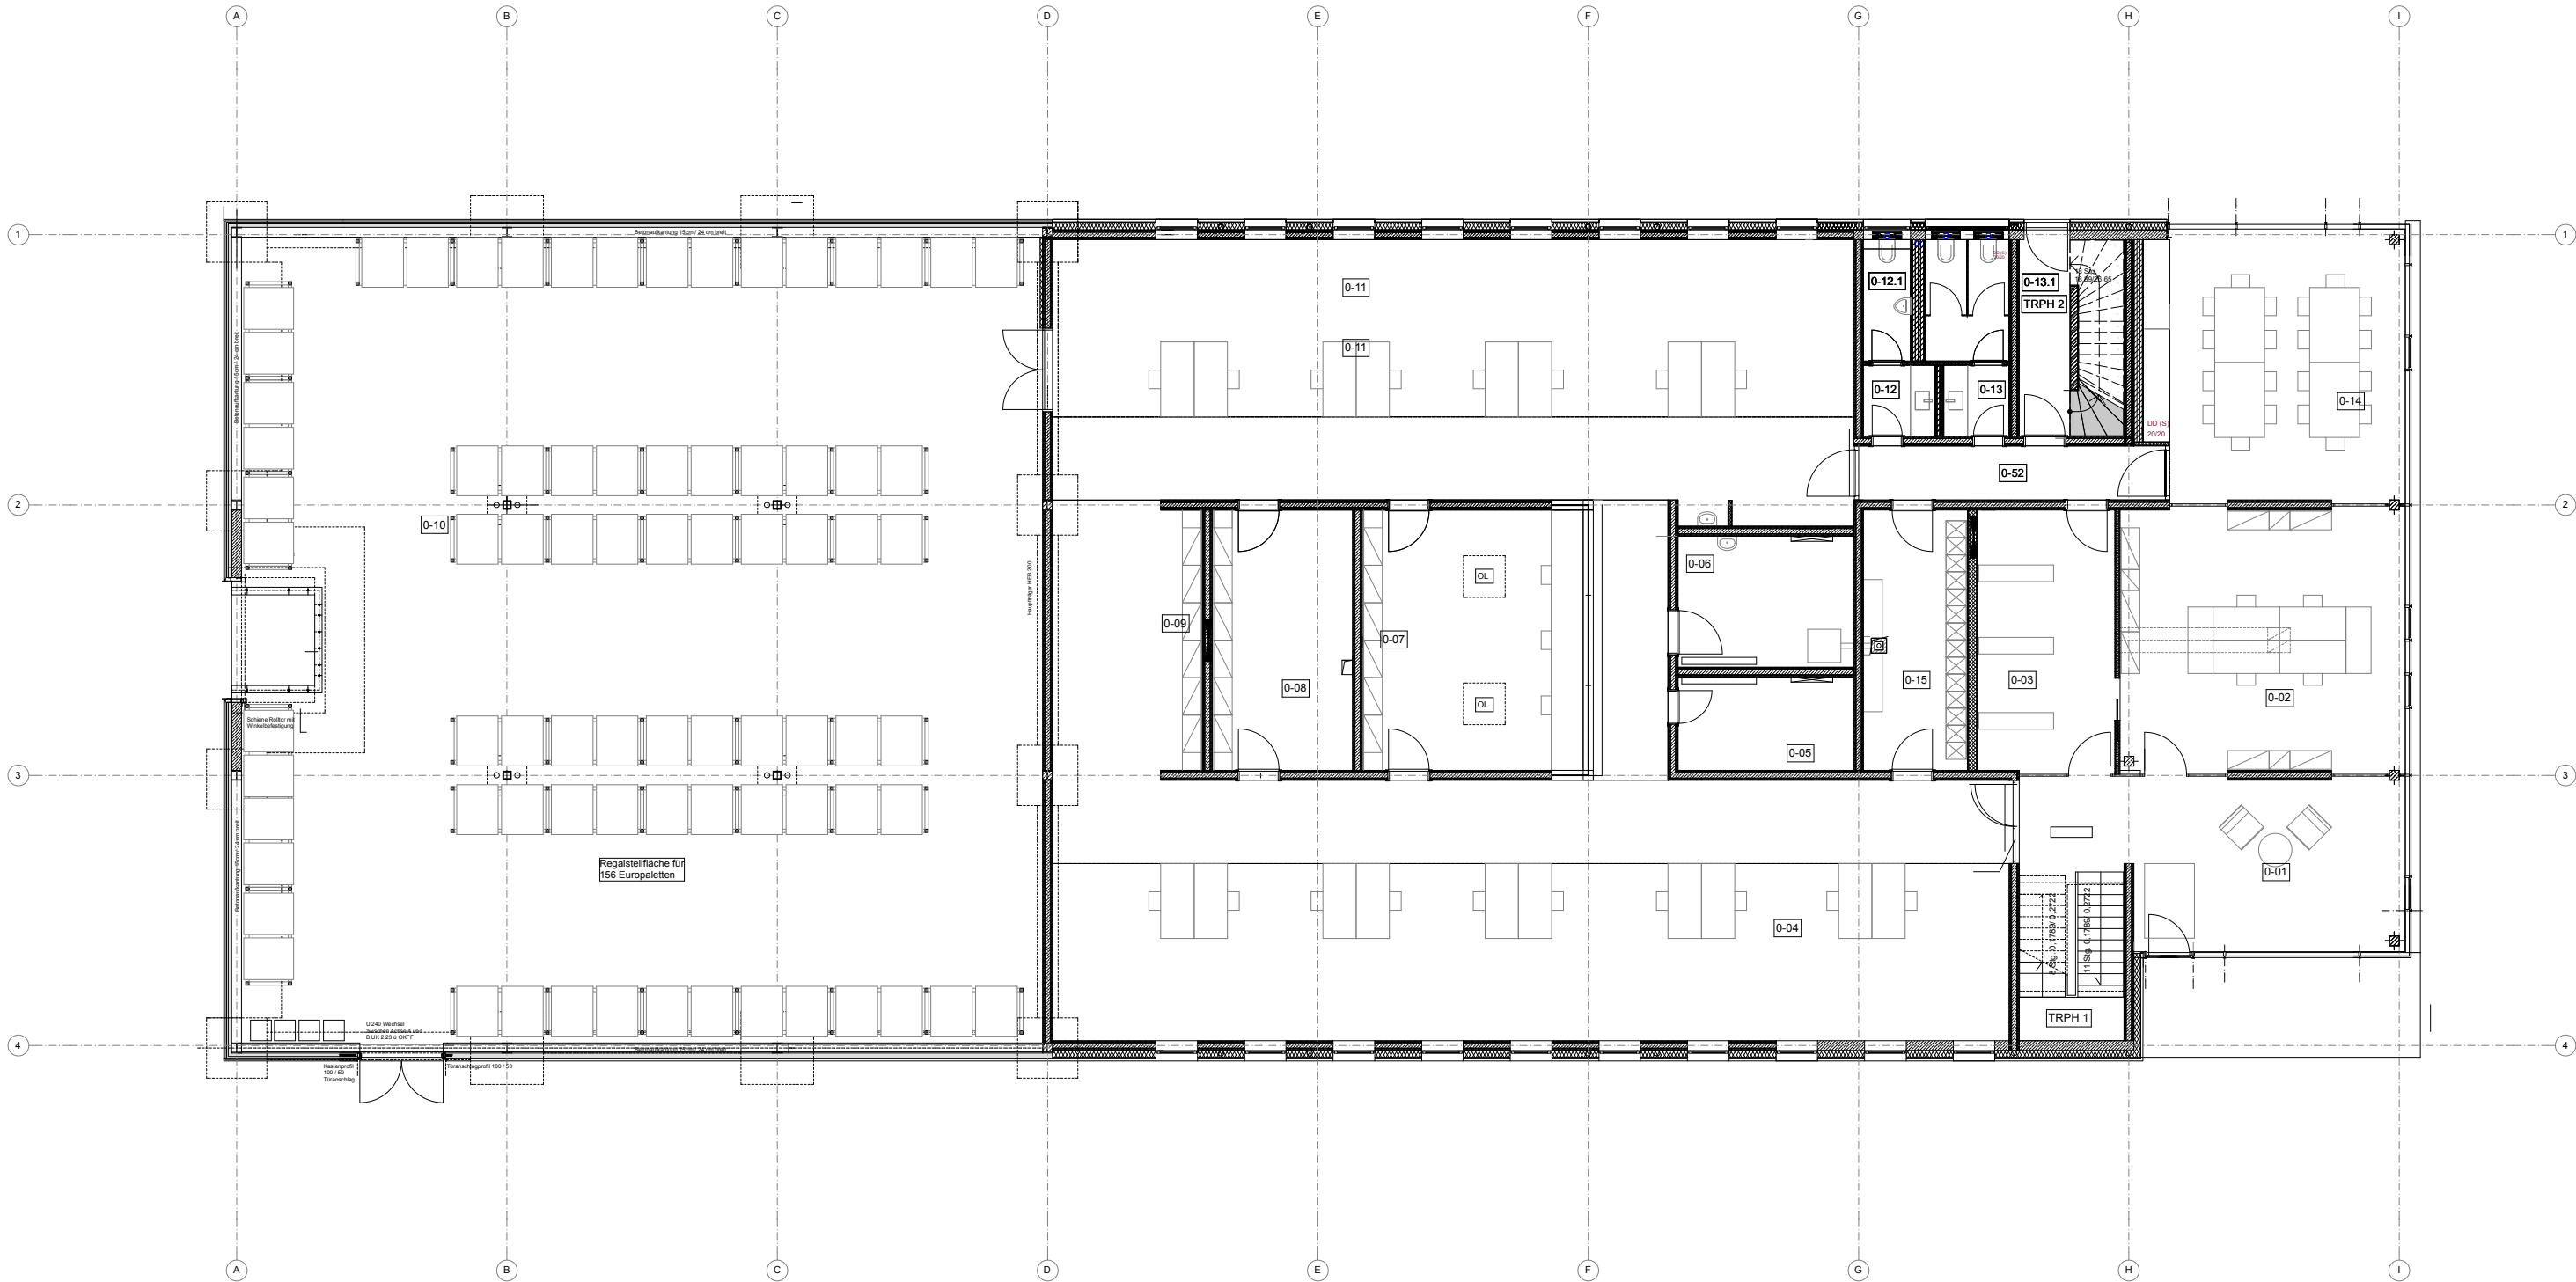

Ausstellung	
F:	26,76 m²
U:	22,22 m
RRH:	3,00 m
0-01	▽±0,00 ▼-0,18
FB:	PU Besch.
RH:	2,80 m
UD:	GK glatt

Grafikabteilung	
F:	30,72 m²
U:	25,21 m
RRH:	3,00 m
0-02	▽±0,00 ▼-0,18
FB:	PU Besch.
RH:	2,80 m
UD:	GK Akustik

Drucker	
F:	20,88 m²
U:	19,19 m
RRH:	3,00 m
0-03	▽±0,00 ▼-0,18
FB:	PU Besch.
RH:	2,80 m
UD:	GK Akustik

Produktion	
F:	150,08 m²
U:	65,27 m
RRH:	3,00 m
0-04	▽±0,00 ▼-0,00
FB:	PU Besch.
RH:	2,80 m
UD:	z.T. GK Akustik

Elektro	
F:	9,45 m²
U:	12,92 m
RRH:	3,00 m
0-05	▽±0,00 ▼-0,00
FB:	Anstrich
RH:	3,00 m
UD:	

Heizung	
F:	13,29 m²
U:	14,74 m
RRH:	3,00 m
0-06	▽±0,00 ▼-0,00
FB:	Anstrich
RH:	3,00 m
UD:	

Werkstatt	
F:	33,24 m²
U:	23,14 m
RRH:	3,00 m
0-07	▽±0,00 ▼-0,00
FB:	Anstrich
RH:	2,80 m
UD:	GK glatt

Lager 1	
F:	21,82 m²
U:	19,49 m
RRH:	3,00 m
0-08	▽±0,00 ▼-0,00
FB:	Anstrich
RH:	3,00 m
UD:	

Lager 2	
F:	23,79 m²
U:	20,68 m
RRH:	3,00 m
0-09	▽±0,00 ▼-0,00
FB:	Anstrich
RH:	2,80 m
UD:	GK glatt

Lagerhalle	
F:	372,11 m²
U:	77,16 m
RRH:	4,91 m
0-10	▽±0,00 ▼-0,00
FB:	Epoxy Anstrich
RH:	4,99 m
UD:	

Produktion / Versand	
F:	120,31 m²
U:	59,03 m
RRH:	3,00 m
0-11	▽±0,00 ▼-0,00
FB:	PU Besch.
RH:	2,80 m
UD:	z.T. GK Akustik

WC Herren Vorraum	
F:	2,87 m²
U:	6,78 m
RRH:	3,00 m
0-12	▽±0,00 ▼-0,18
FB:	PU Besch.
RH:	2,80 m
UD:	GK glatt

WC Herren	
F:	3,31 m²
U:	8,12 m
RRH:	3,00 m
0-12.1	▽±0,00 ▼-0,18
FB:	PU Besch.
RH:	2,80 m
UD:	GK glatt

WC Damen Vorraum	
F:	2,65 m²
U:	6,52 m
RRH:	3,00 m
0-13	▽±0,00 ▼-0,18
FB:	PU Besch.
RH:	2,80 m
UD:	GK glatt

WC Damen	
F:	5,93 m²
U:	9,90 m
RRH:	3,00 m
0-13.1	▽±0,00 ▼-0,18
FB:	PU Besch.
RH:	2,80 m
UD:	GK glatt

Pausenraum	
F:	38,68 m²
U:	25,22 m
RRH:	3,00 m
0-14	▽±0,00 ▼-0,18
FB:	PU Besch.
RH:	2,80 m
UD:	GK Akustik

Umkleide	
F:	15,52 m²
U:	18,96 m
RRH:	3,00 m
0-15	▽±0,00 ▼-0,18
FB:	PU Besch.
RH:	2,80 m
UD:	GK glatt

TRPH 1	
F:	16,22 m²
U:	18,03 m
RRH:	3,00 m
0-50	▽±0,00 ▼-0,18
FB:	PU Besch.
RH:	2,80 m
UD:	z.T. GK glatt

TRPH 2	
F:	11,86 m²
U:	14,46 m
RRH:	3,00 m
0-51	▽±0,00 ▼-0,18
FB:	PU Besch.
RH:	3,00 m
UD:	

Flur 1	
F:	9,47 m²
U:	17,13 m
RRH:	3,00 m
0-52	▽±0,00 ▼-0,18
FB:	PU Besch.
RH:	2,80 m
UD:	GK glatt