



Grundriss Innenhoftüren M 1:50

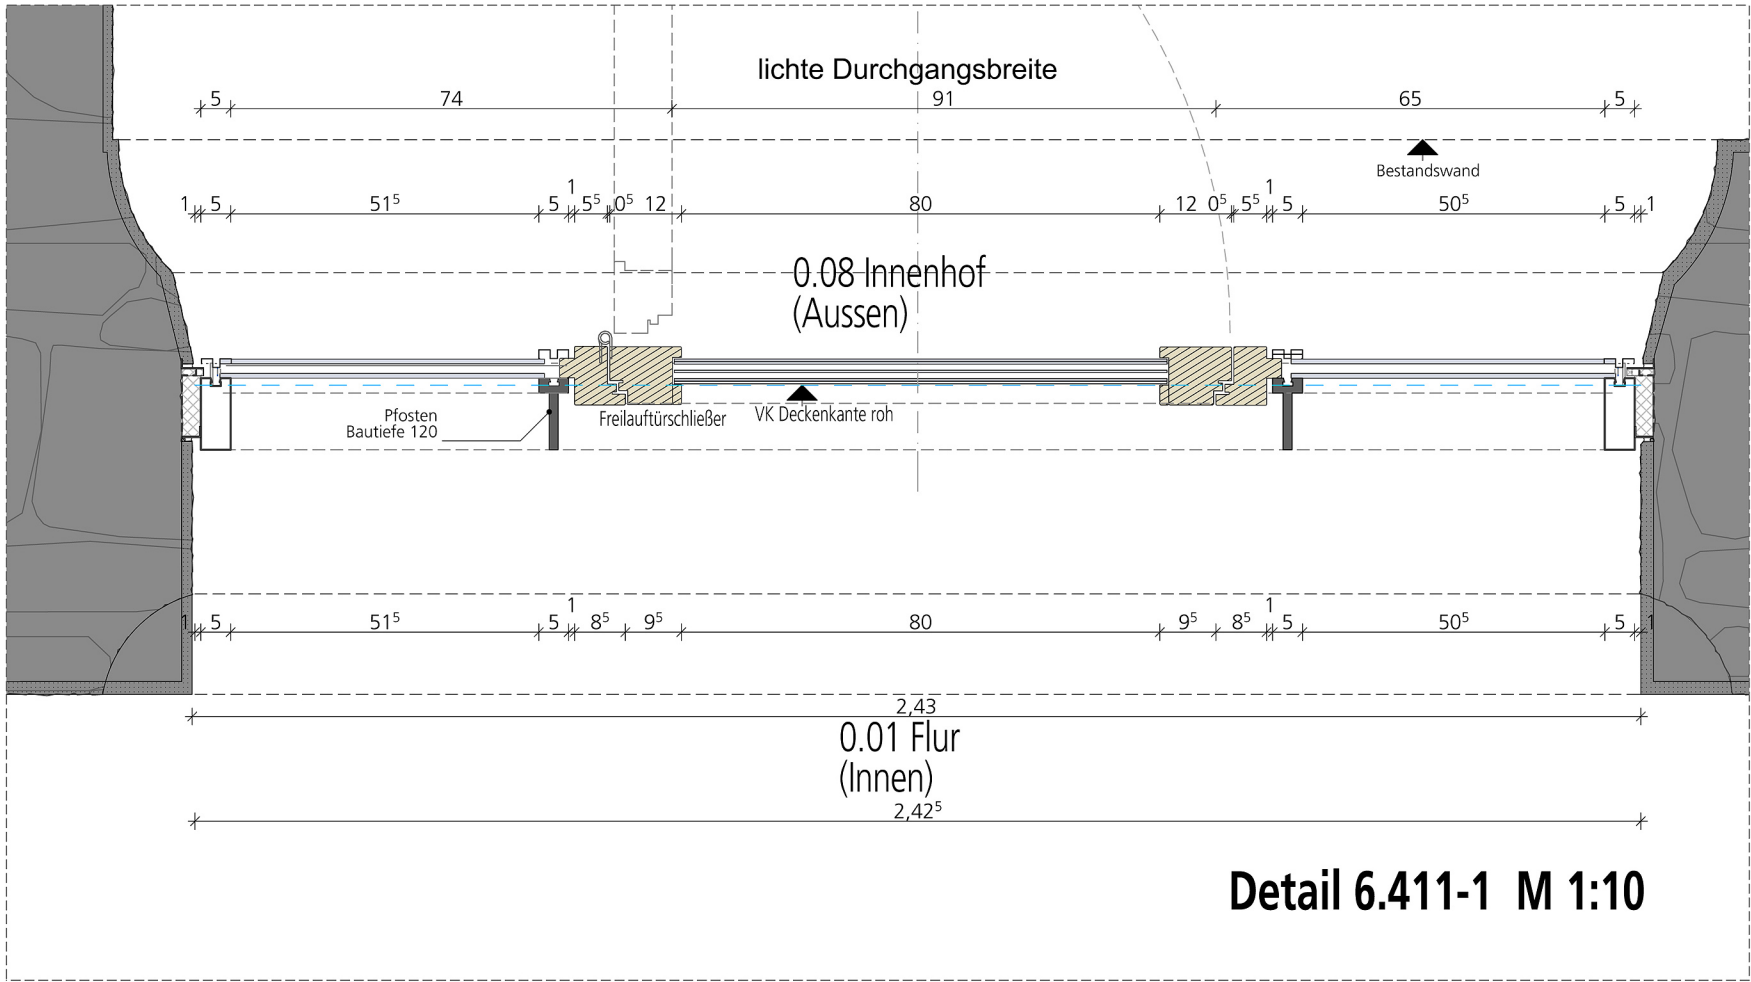

Detail 6.411-4 M 1:10

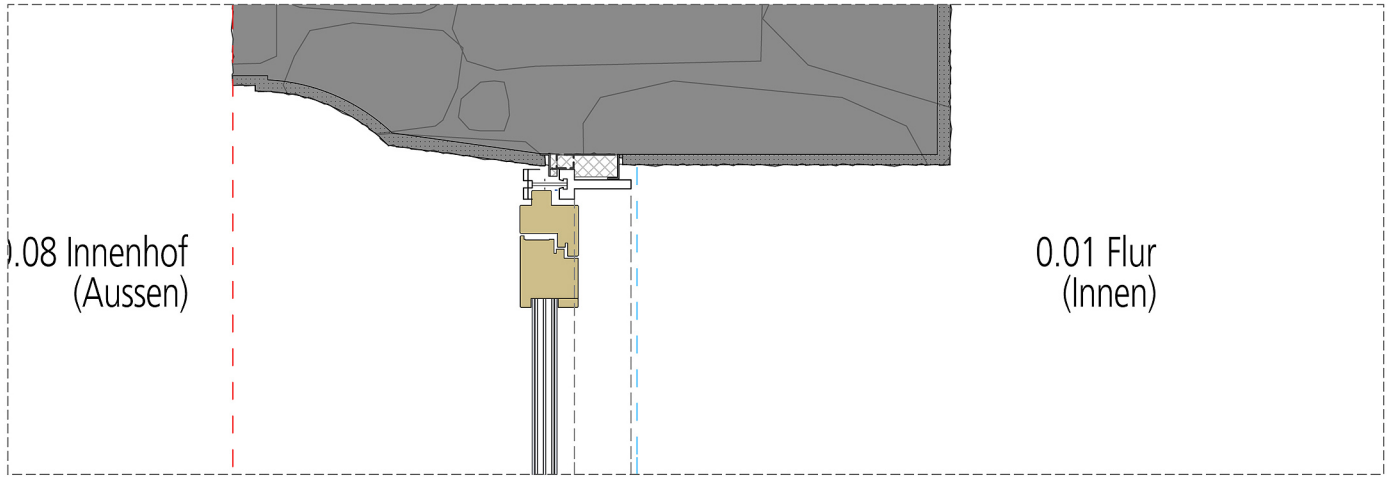