


S  
ART C  
EHI  
ITE  
M K  
TLE  
EN

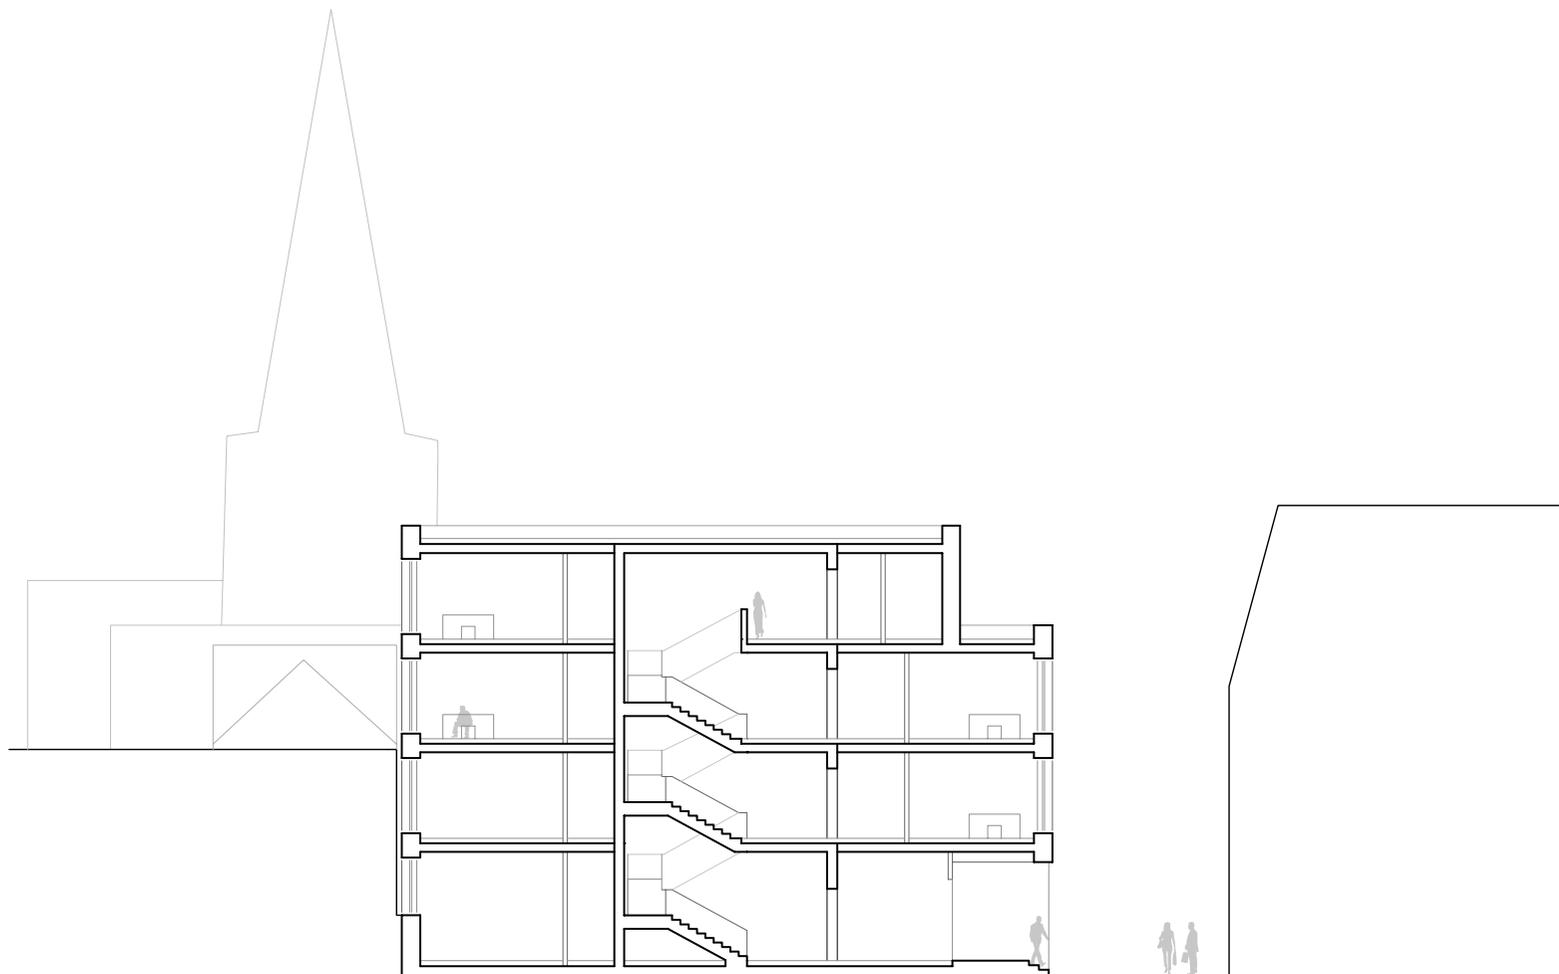

schnitt nord-süd 1|250