




Section A

Section B

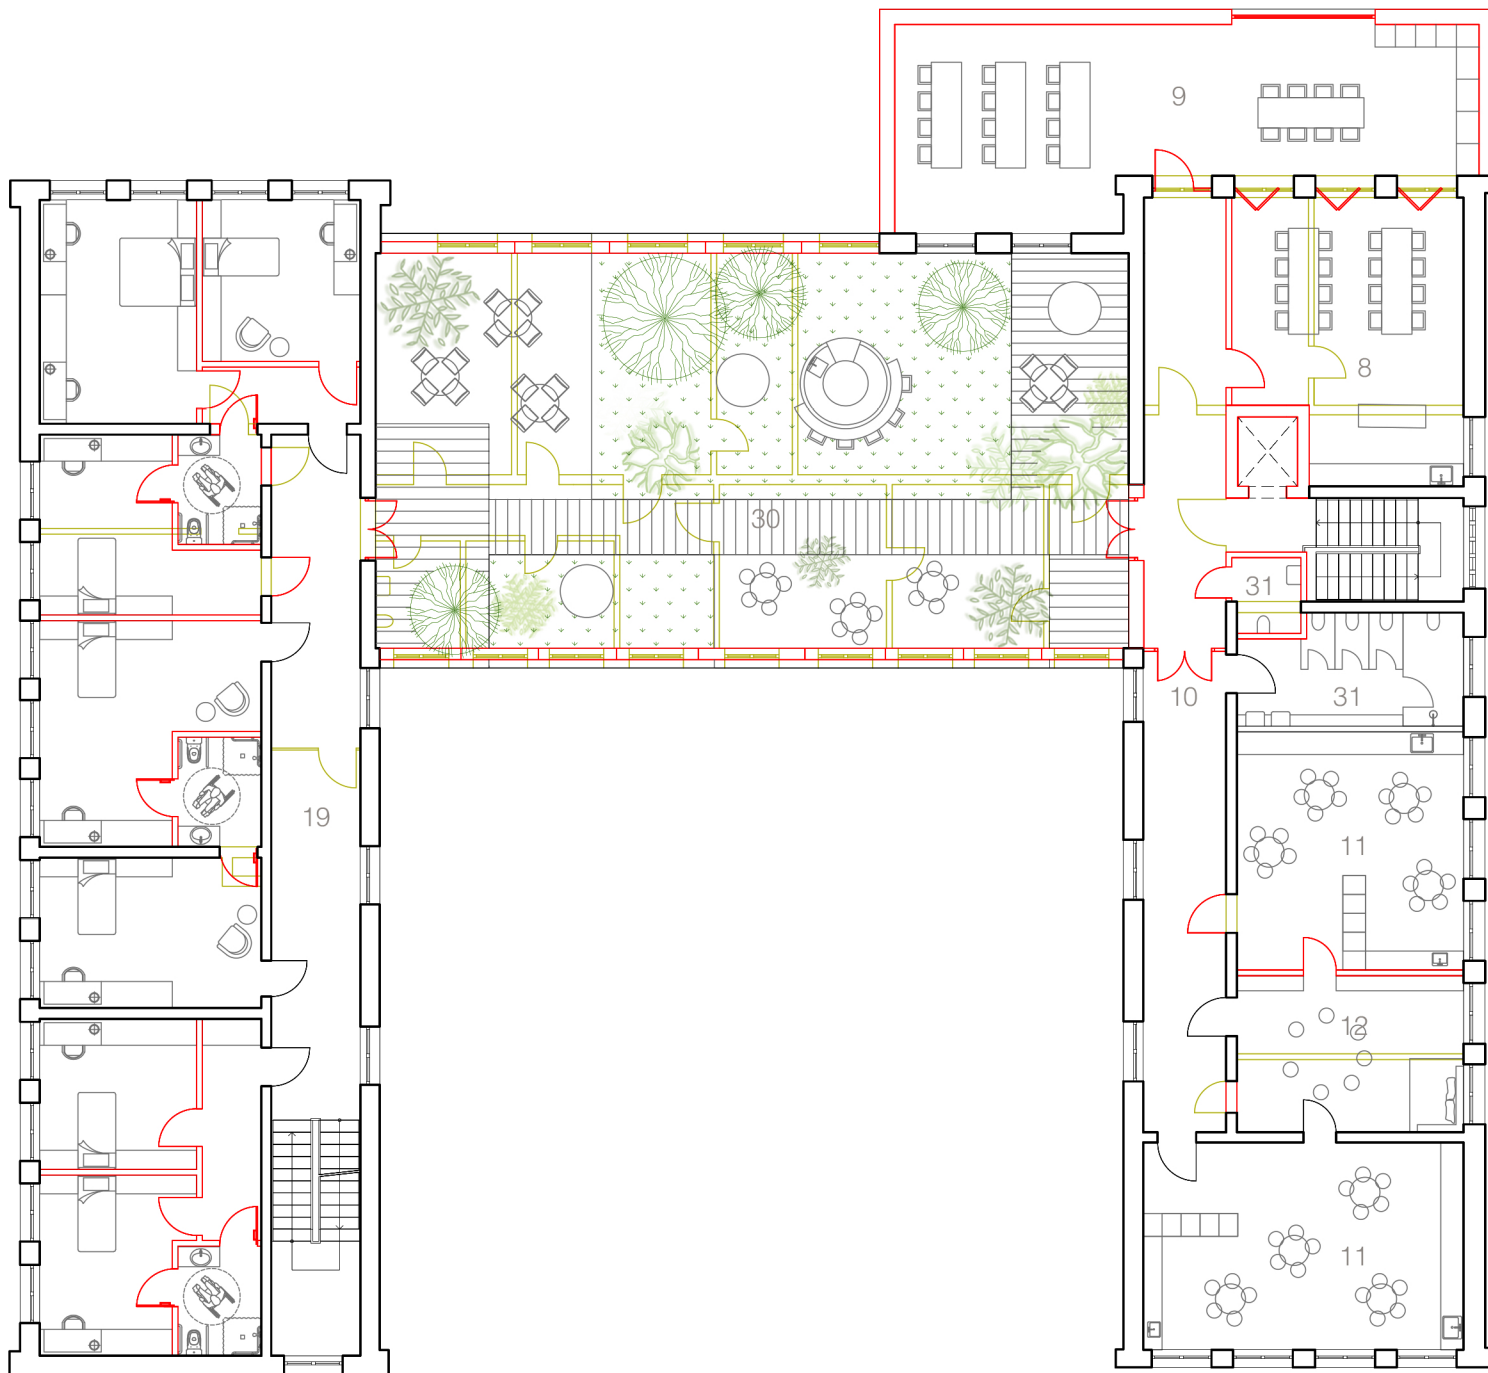

Second Floor Plan 1: 200