


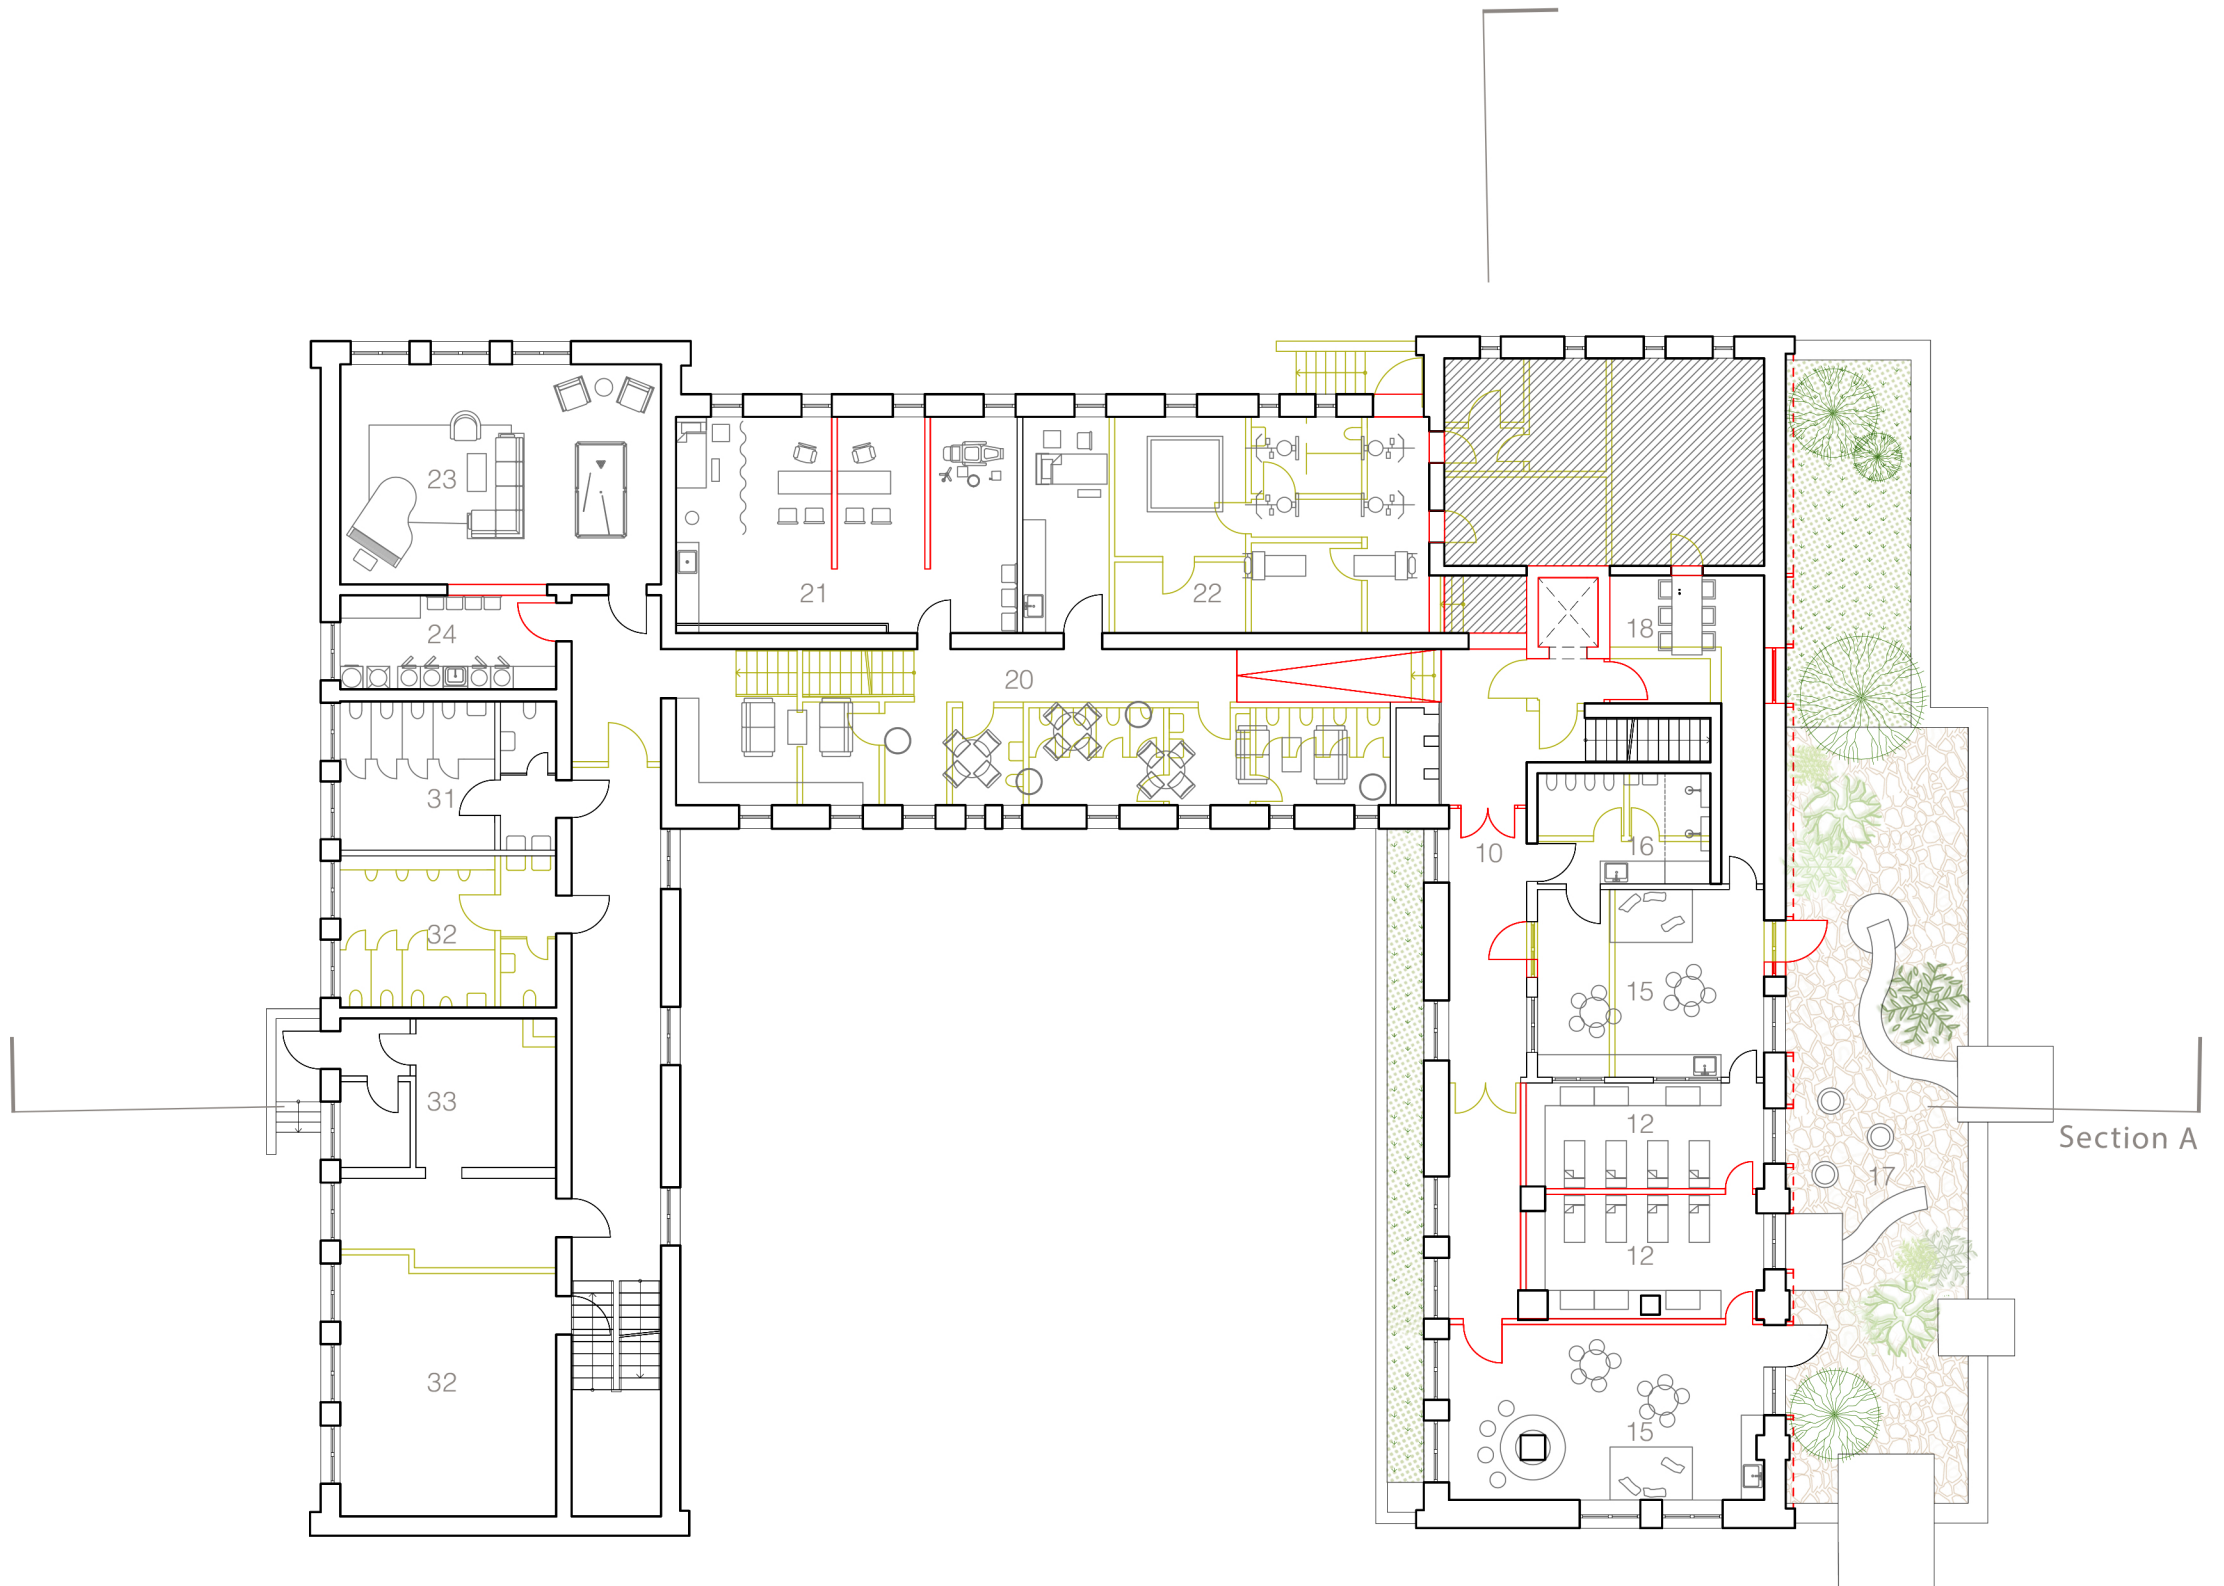

Basement Floor Plan 1: 200

Section B

Section A