


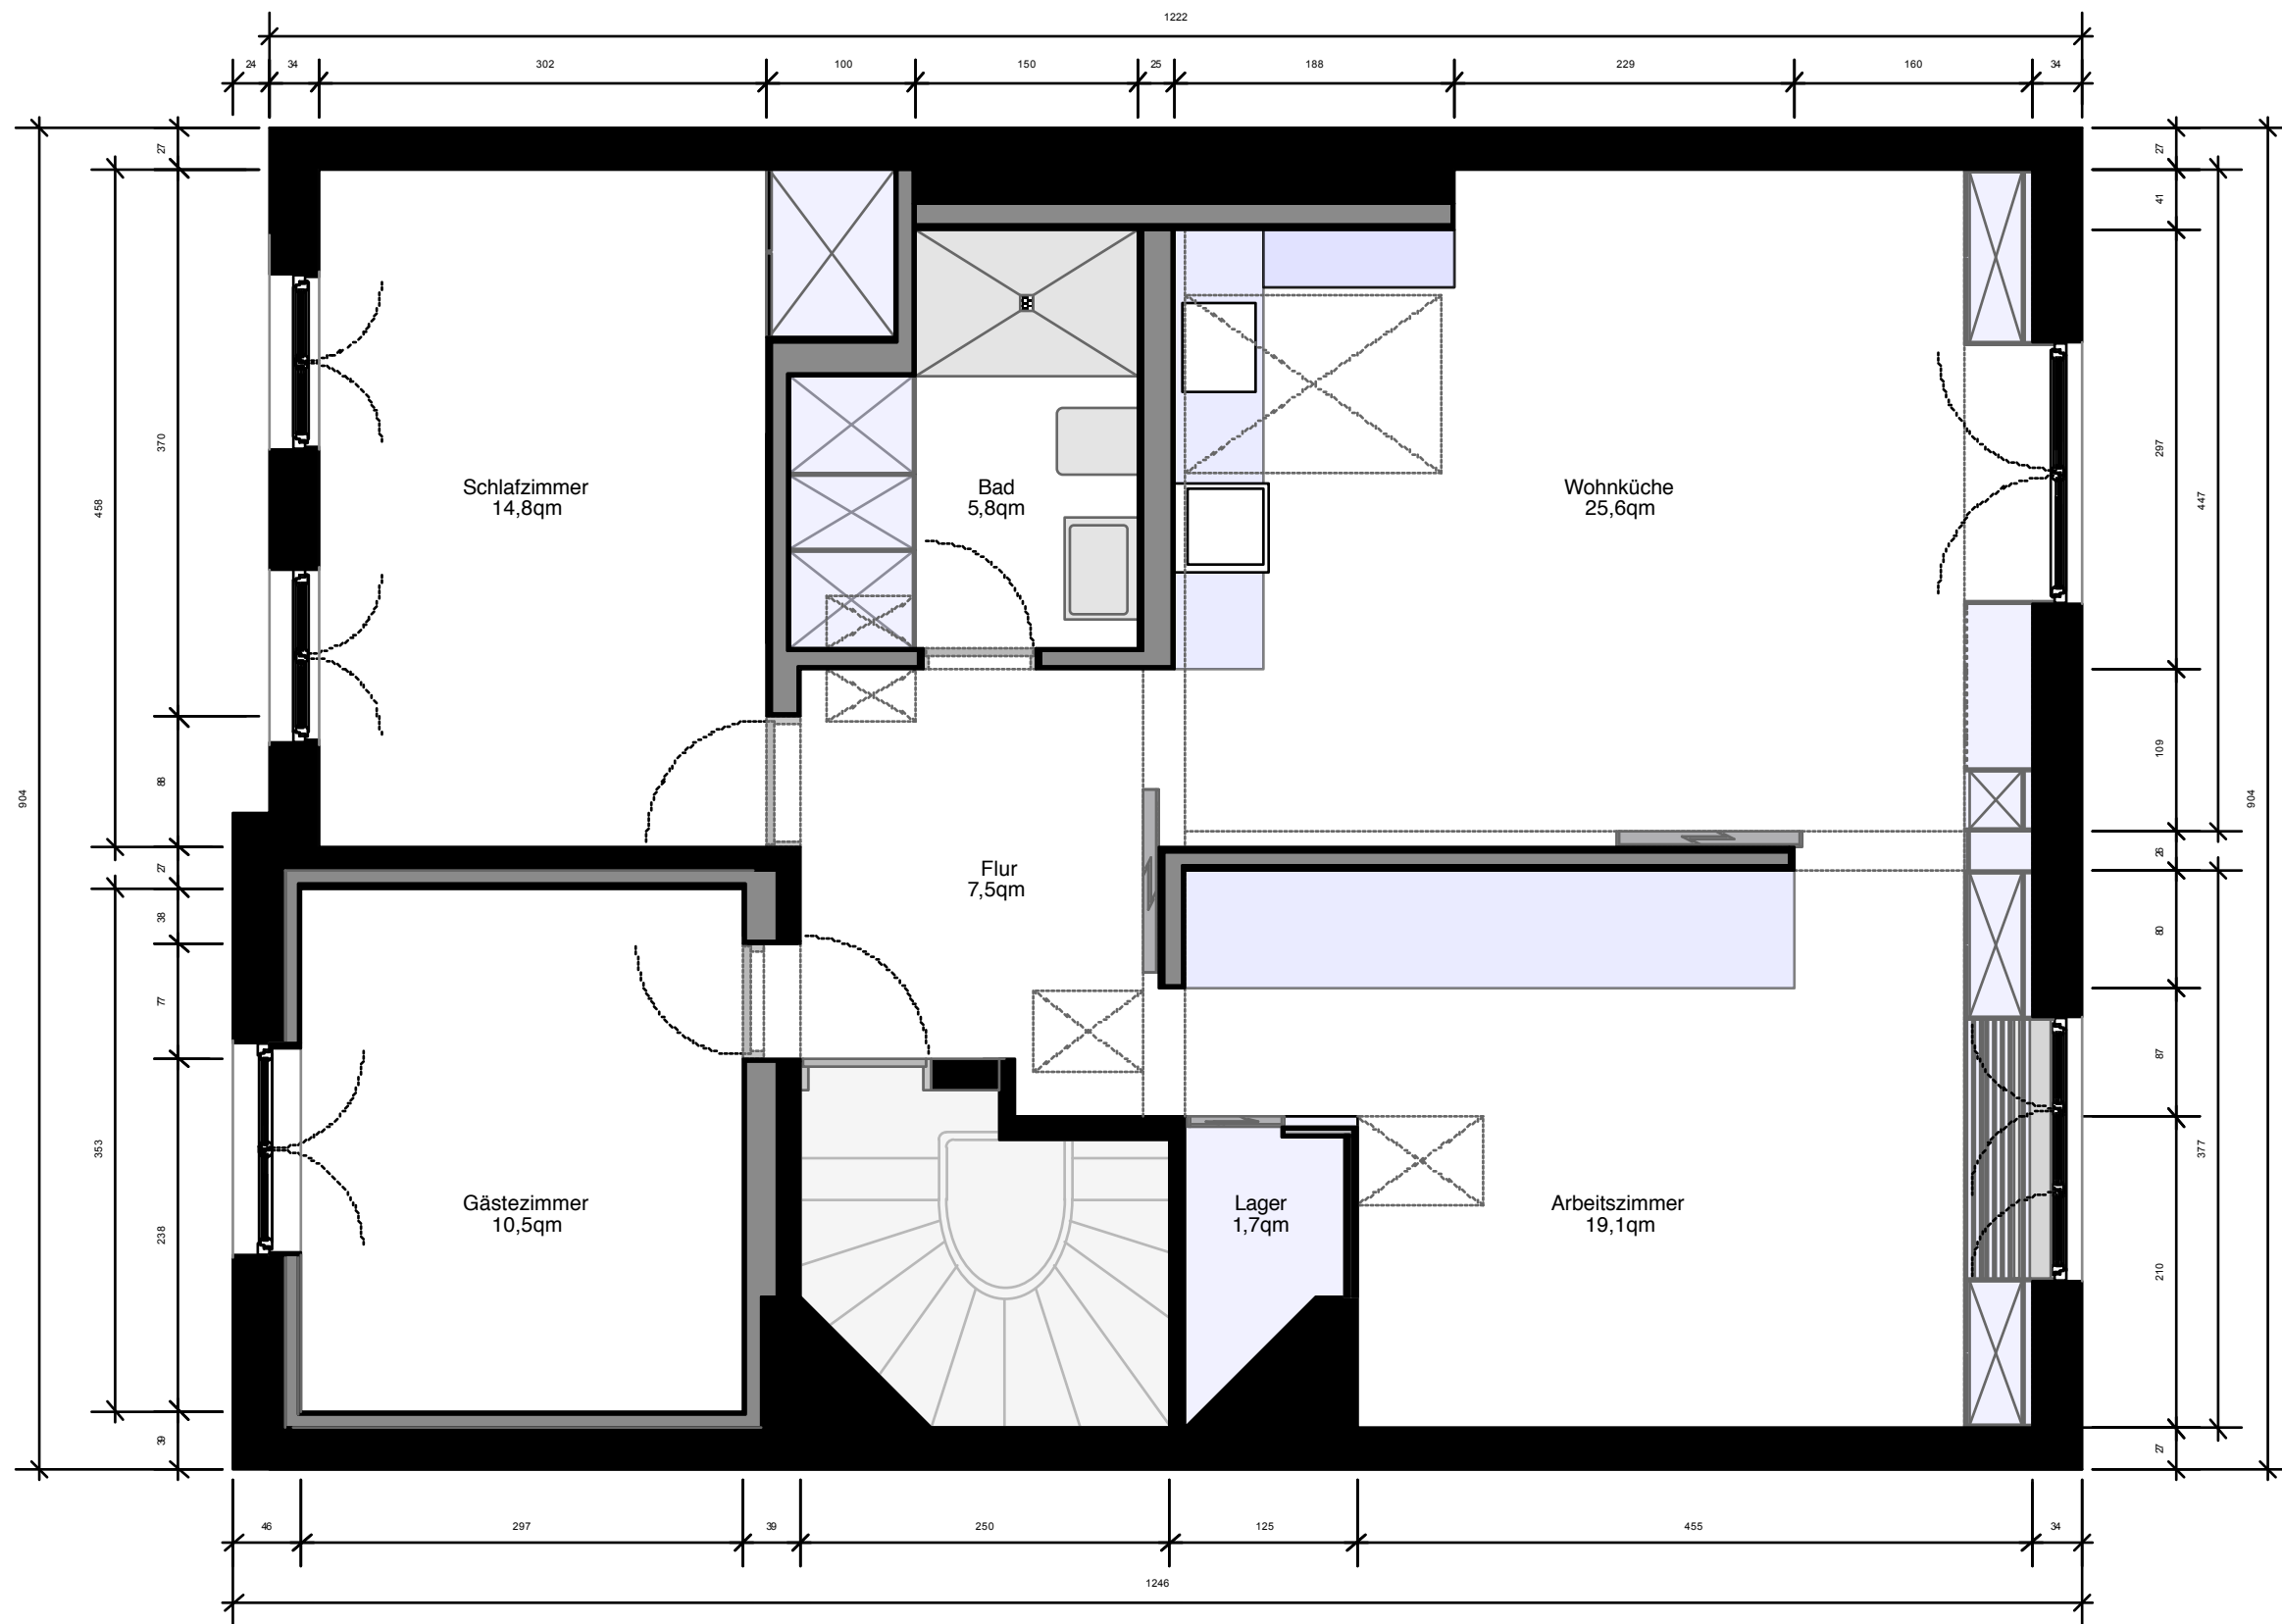

Planverfasser:
Dipl.Ing. (fh) Andree Weissert
studio andree weissert
Pflügerstrasse 18 - D-12047 Berlin
www.andreeweissert.com

2014

Projekt: WOHLERS

M 1:50
DIN A3 pdf

Grundriss 2. OG