


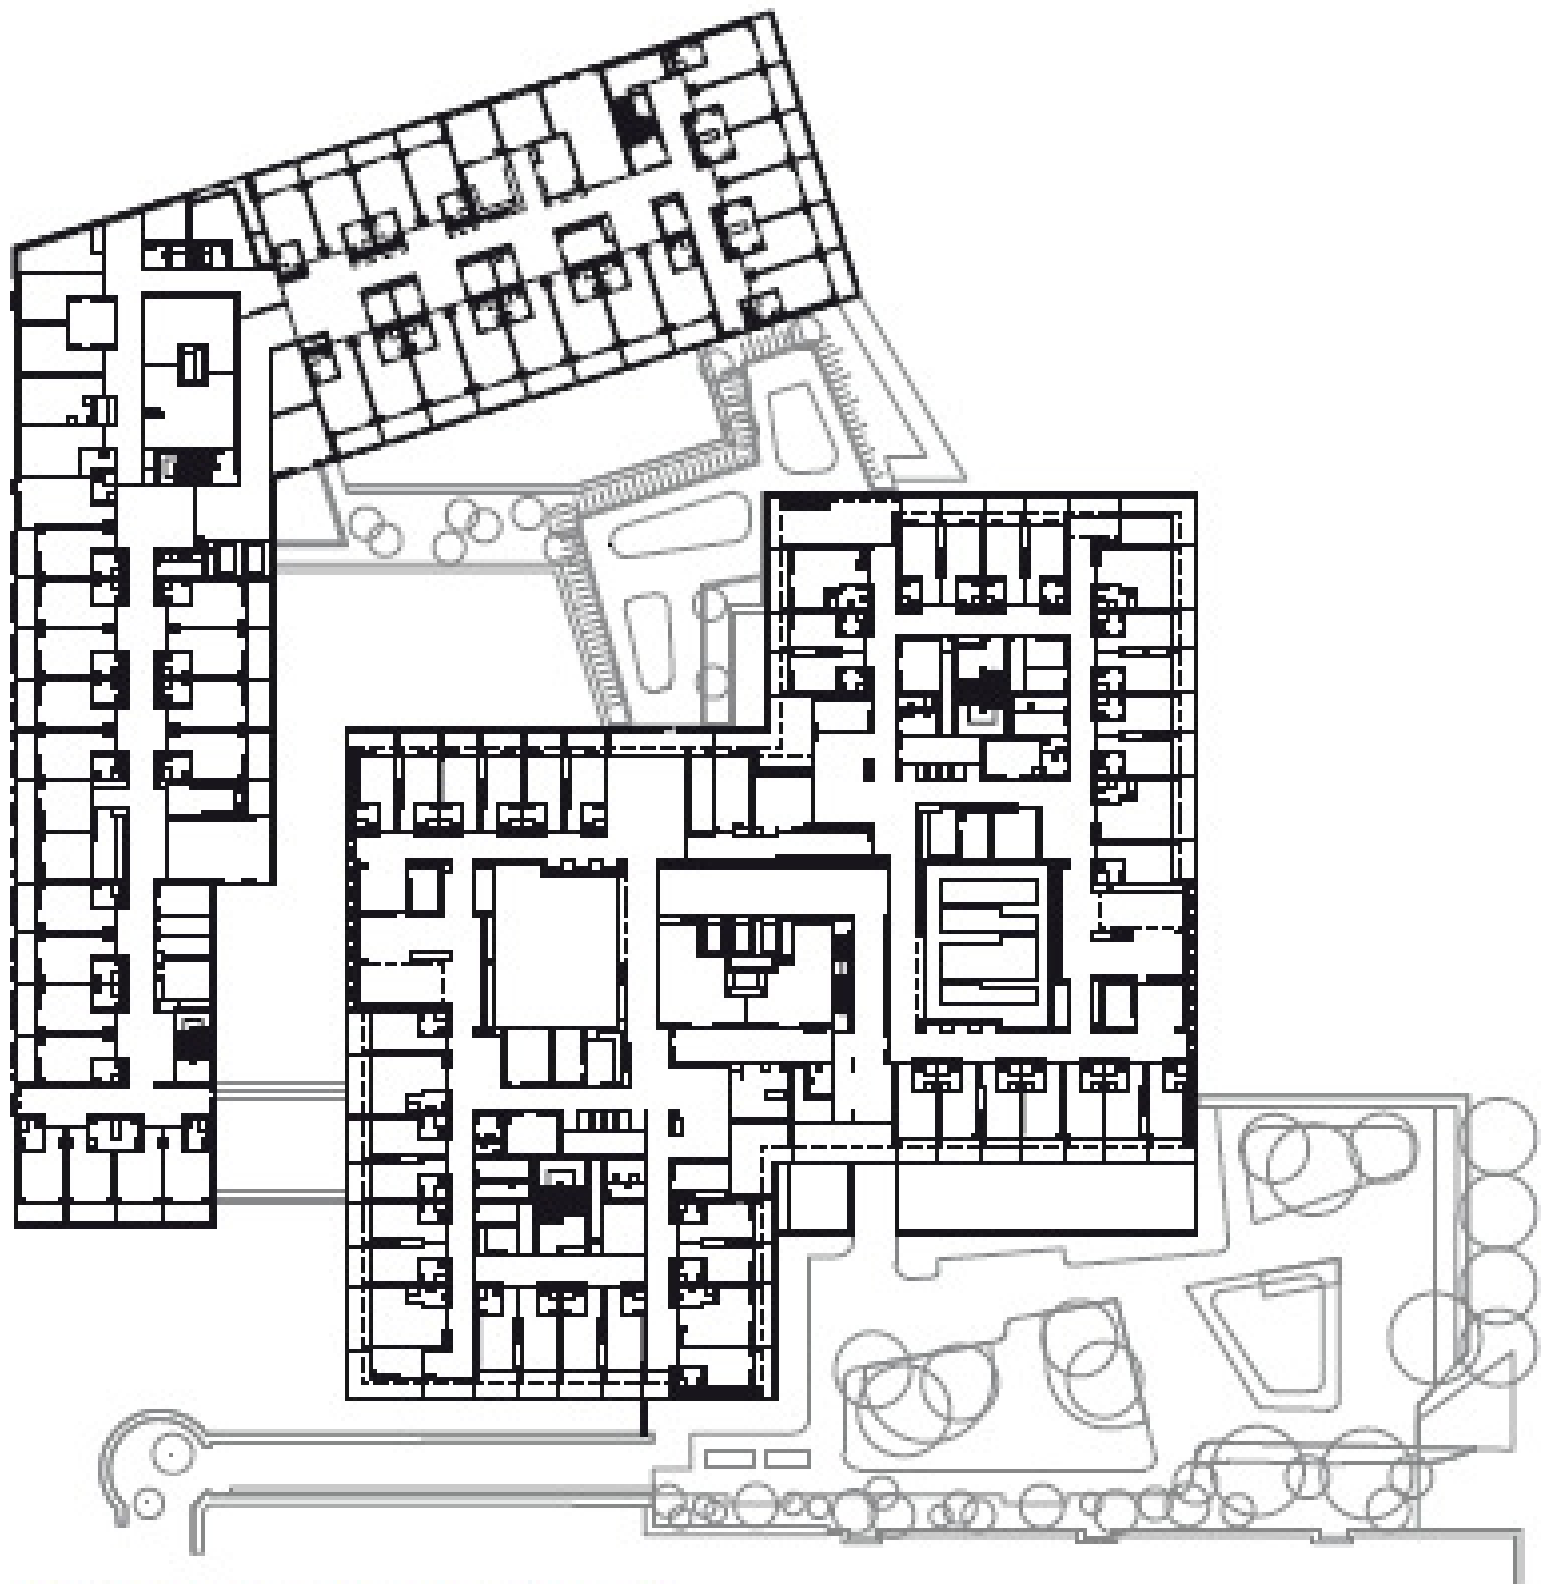

Grundriss EG, M 1:1500