




Longitudinal Section A-A'

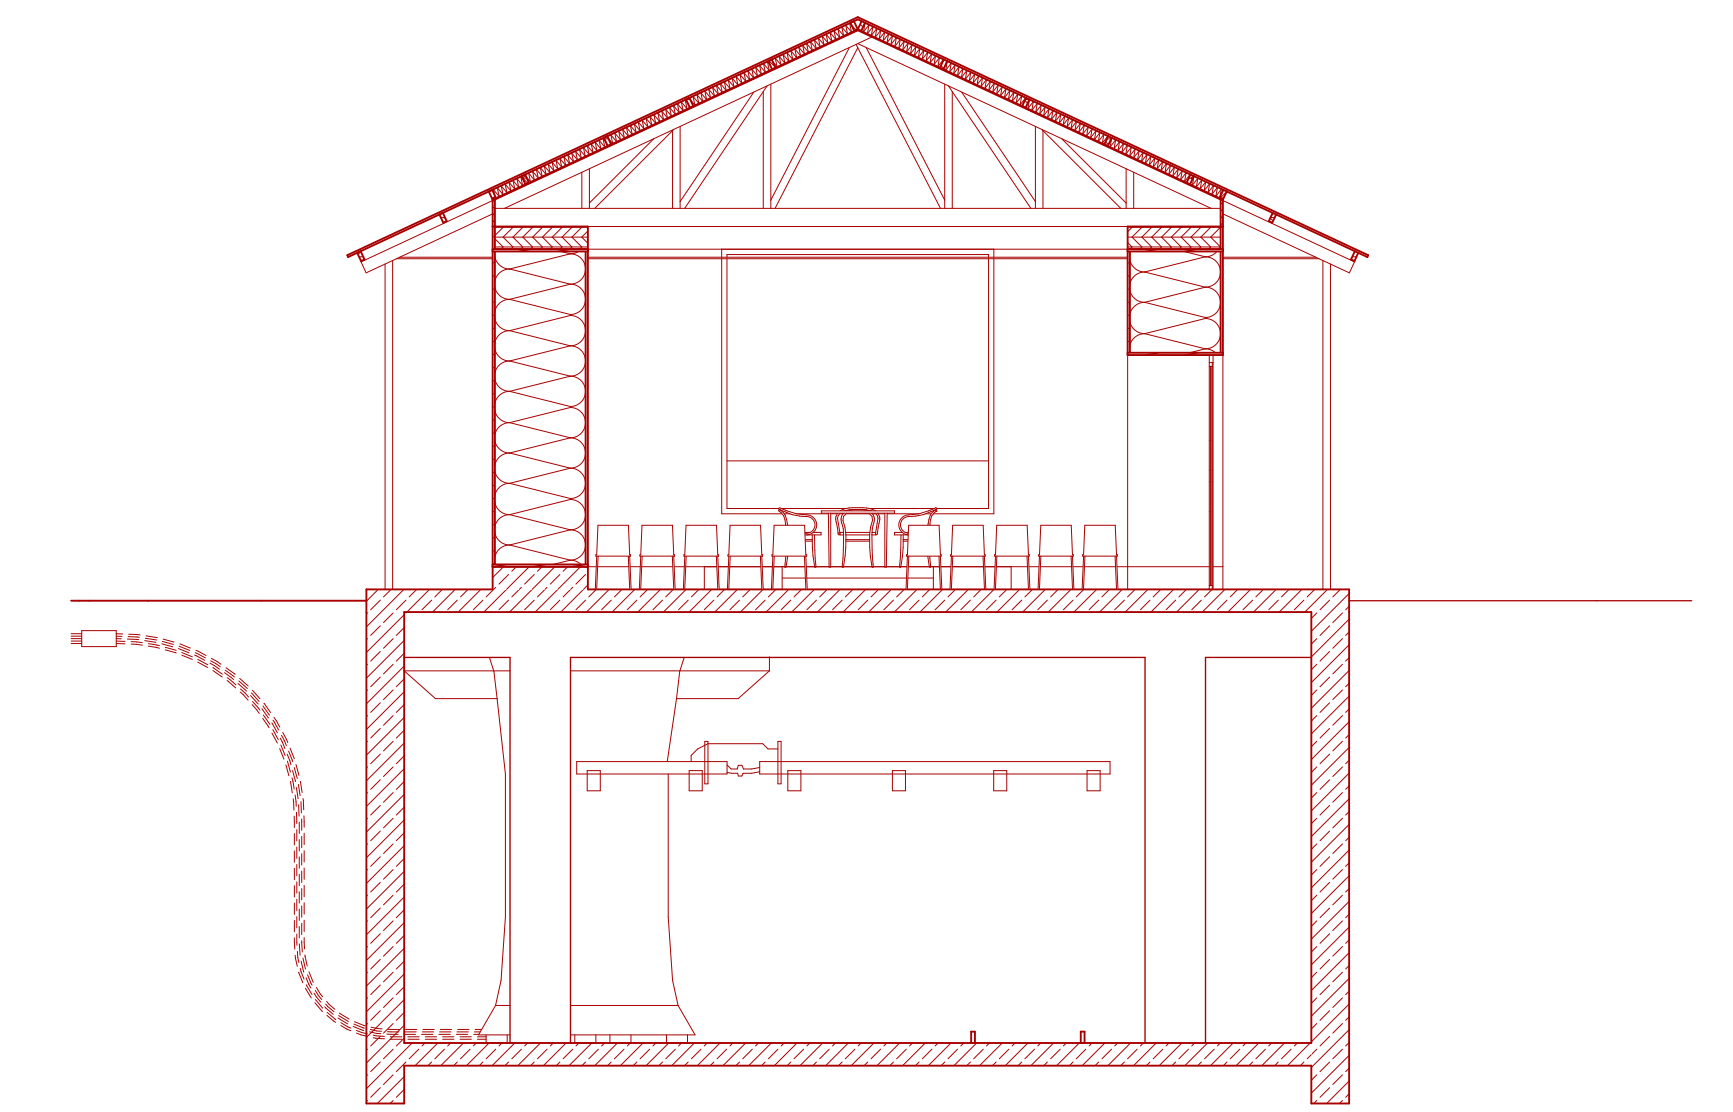

Cross Section B-B'

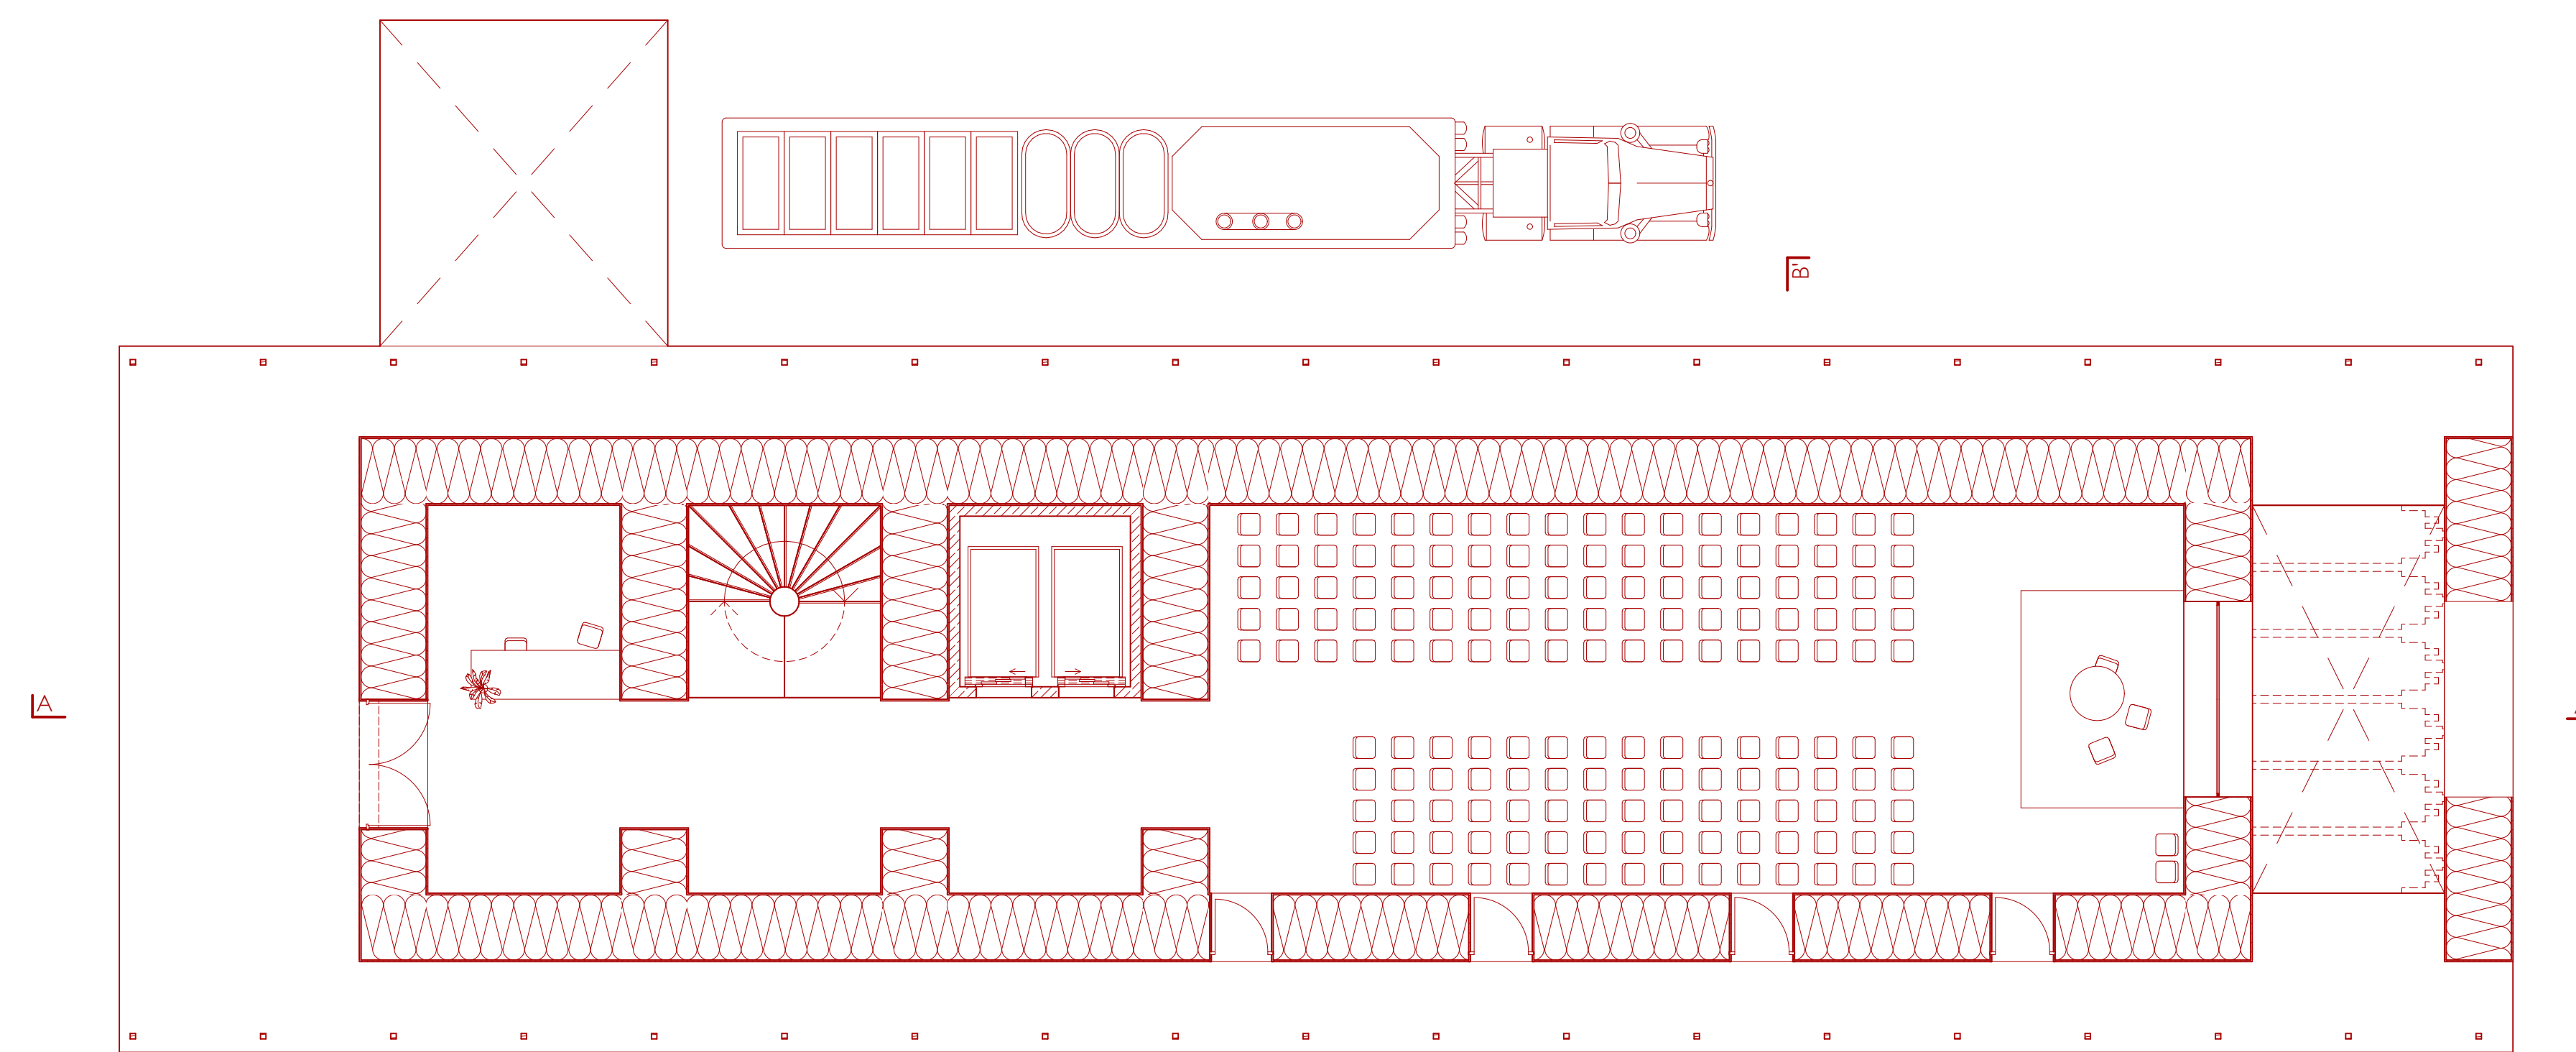

Ground Floor Plan: Reception and Event Space

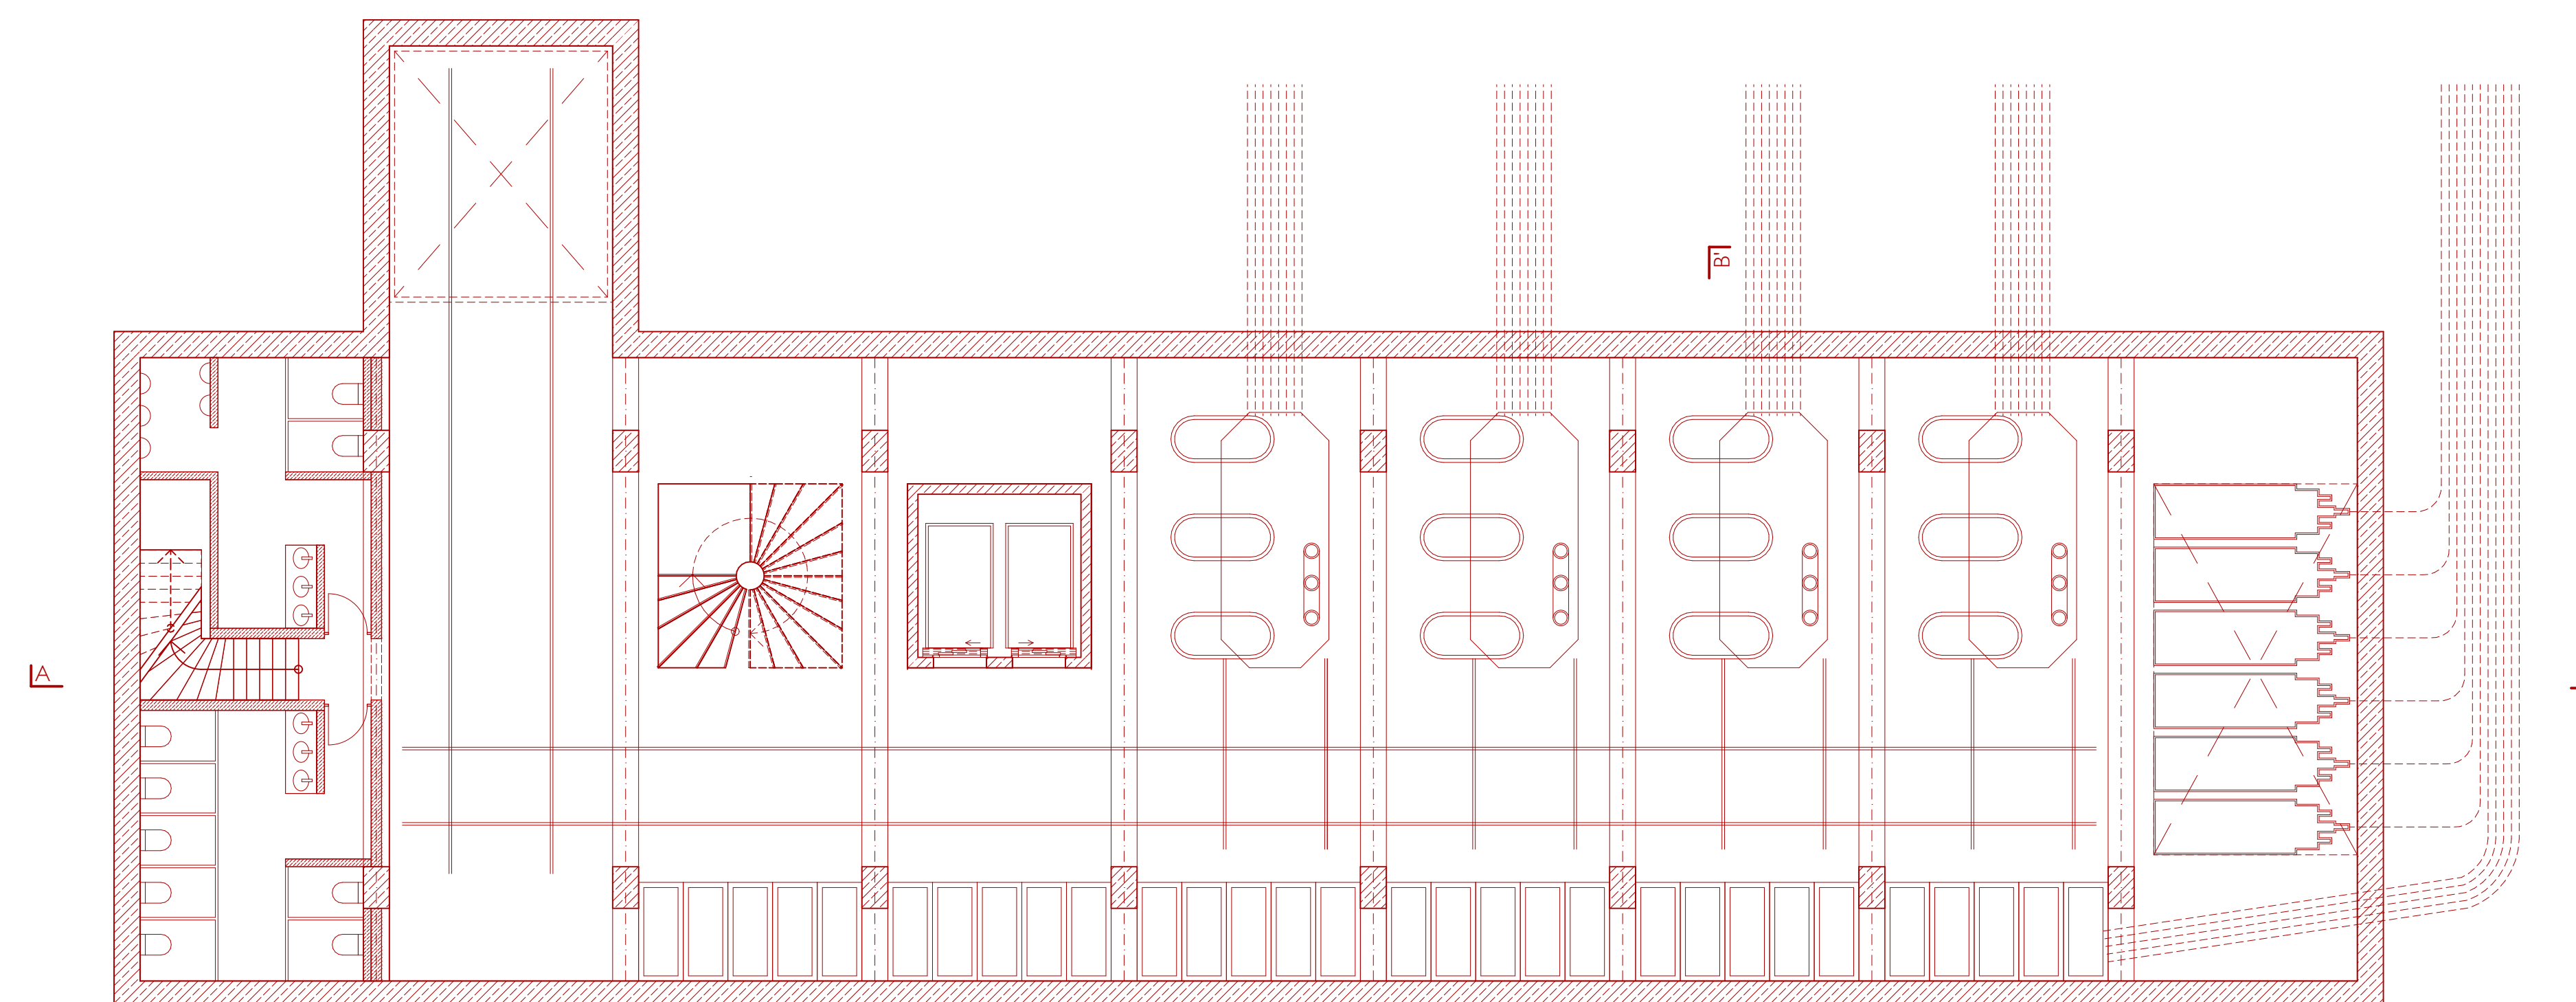

Floor Plan -I: Electric Infrastructure and Administration

Straw bale walls on underground concrete base
for high fire risk (electrical substation)

Layer Structure:
corrugated aluminum roof
insulation between the laths
laths
timber framework truss
straw bale wall fixed on concrete base
surrounded by corridor with wood pillars
concrete floor
two-storey concrete pillar and beam framework
two floors of service and restrooms
impermeable concrete walls
concrete foundation