





# GRUNDRISSSE

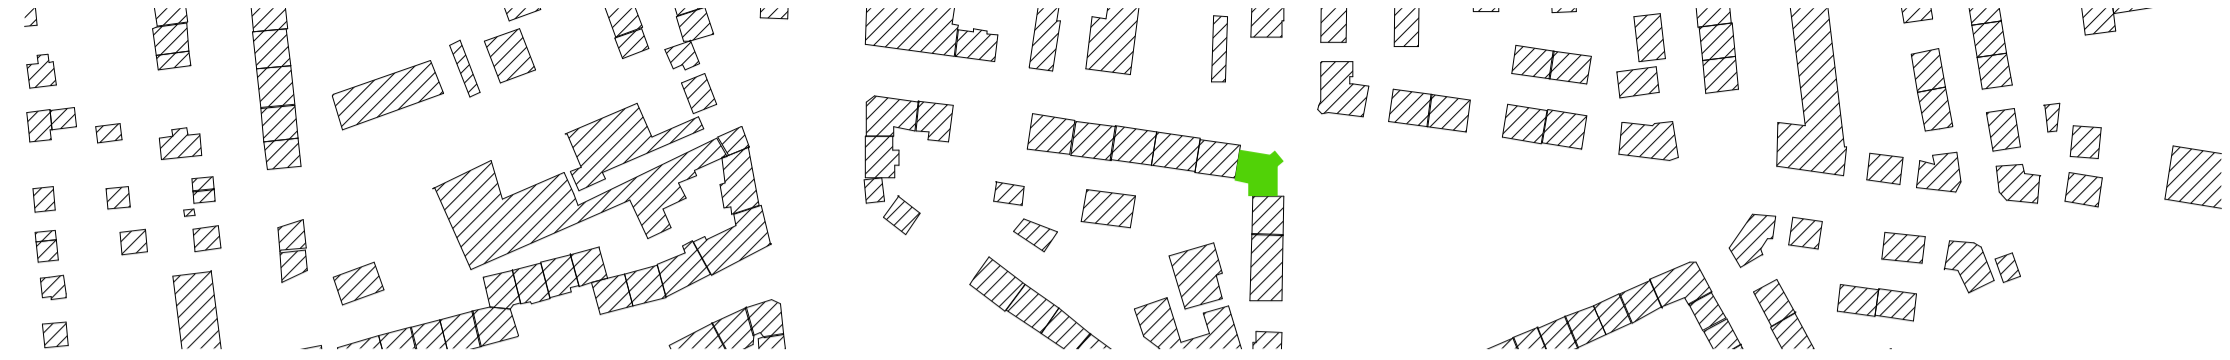


## S. OBERGESCHOSS 1 : 200

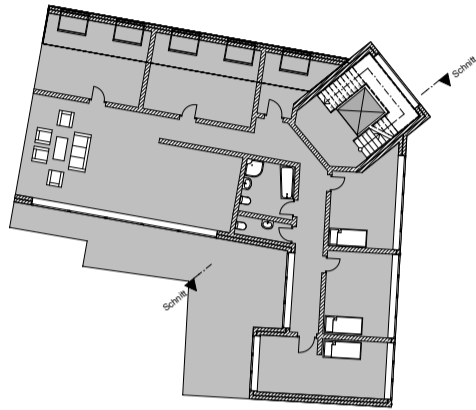

## GRUNDRISS 1.0G - 4.0G 1 : 100

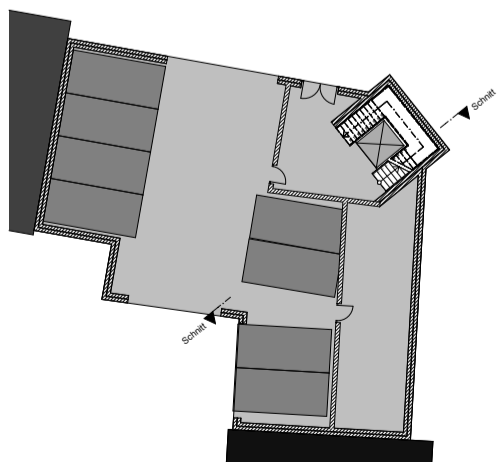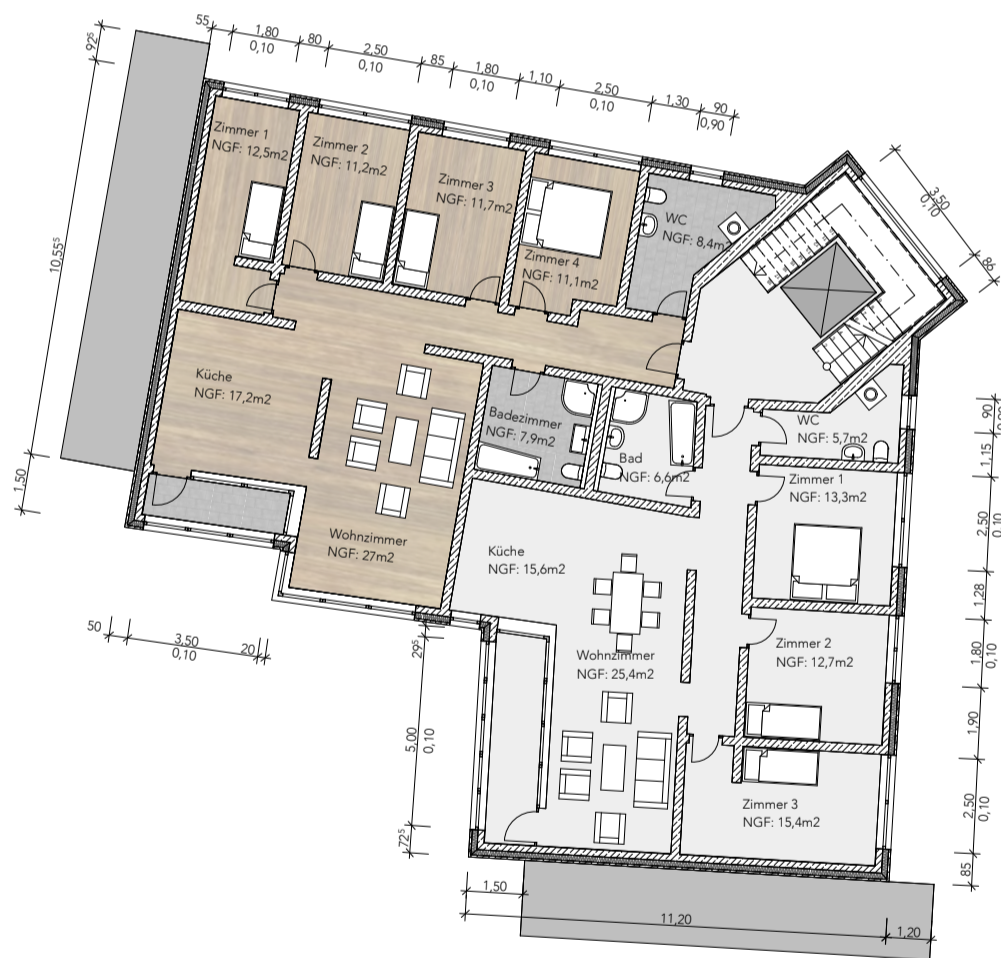

## ERDGESCHOSS 1 : 200

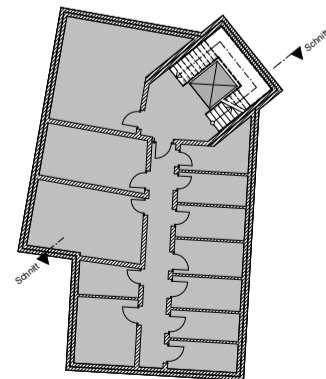

## KELLERGESCHOSS 1 : 200