



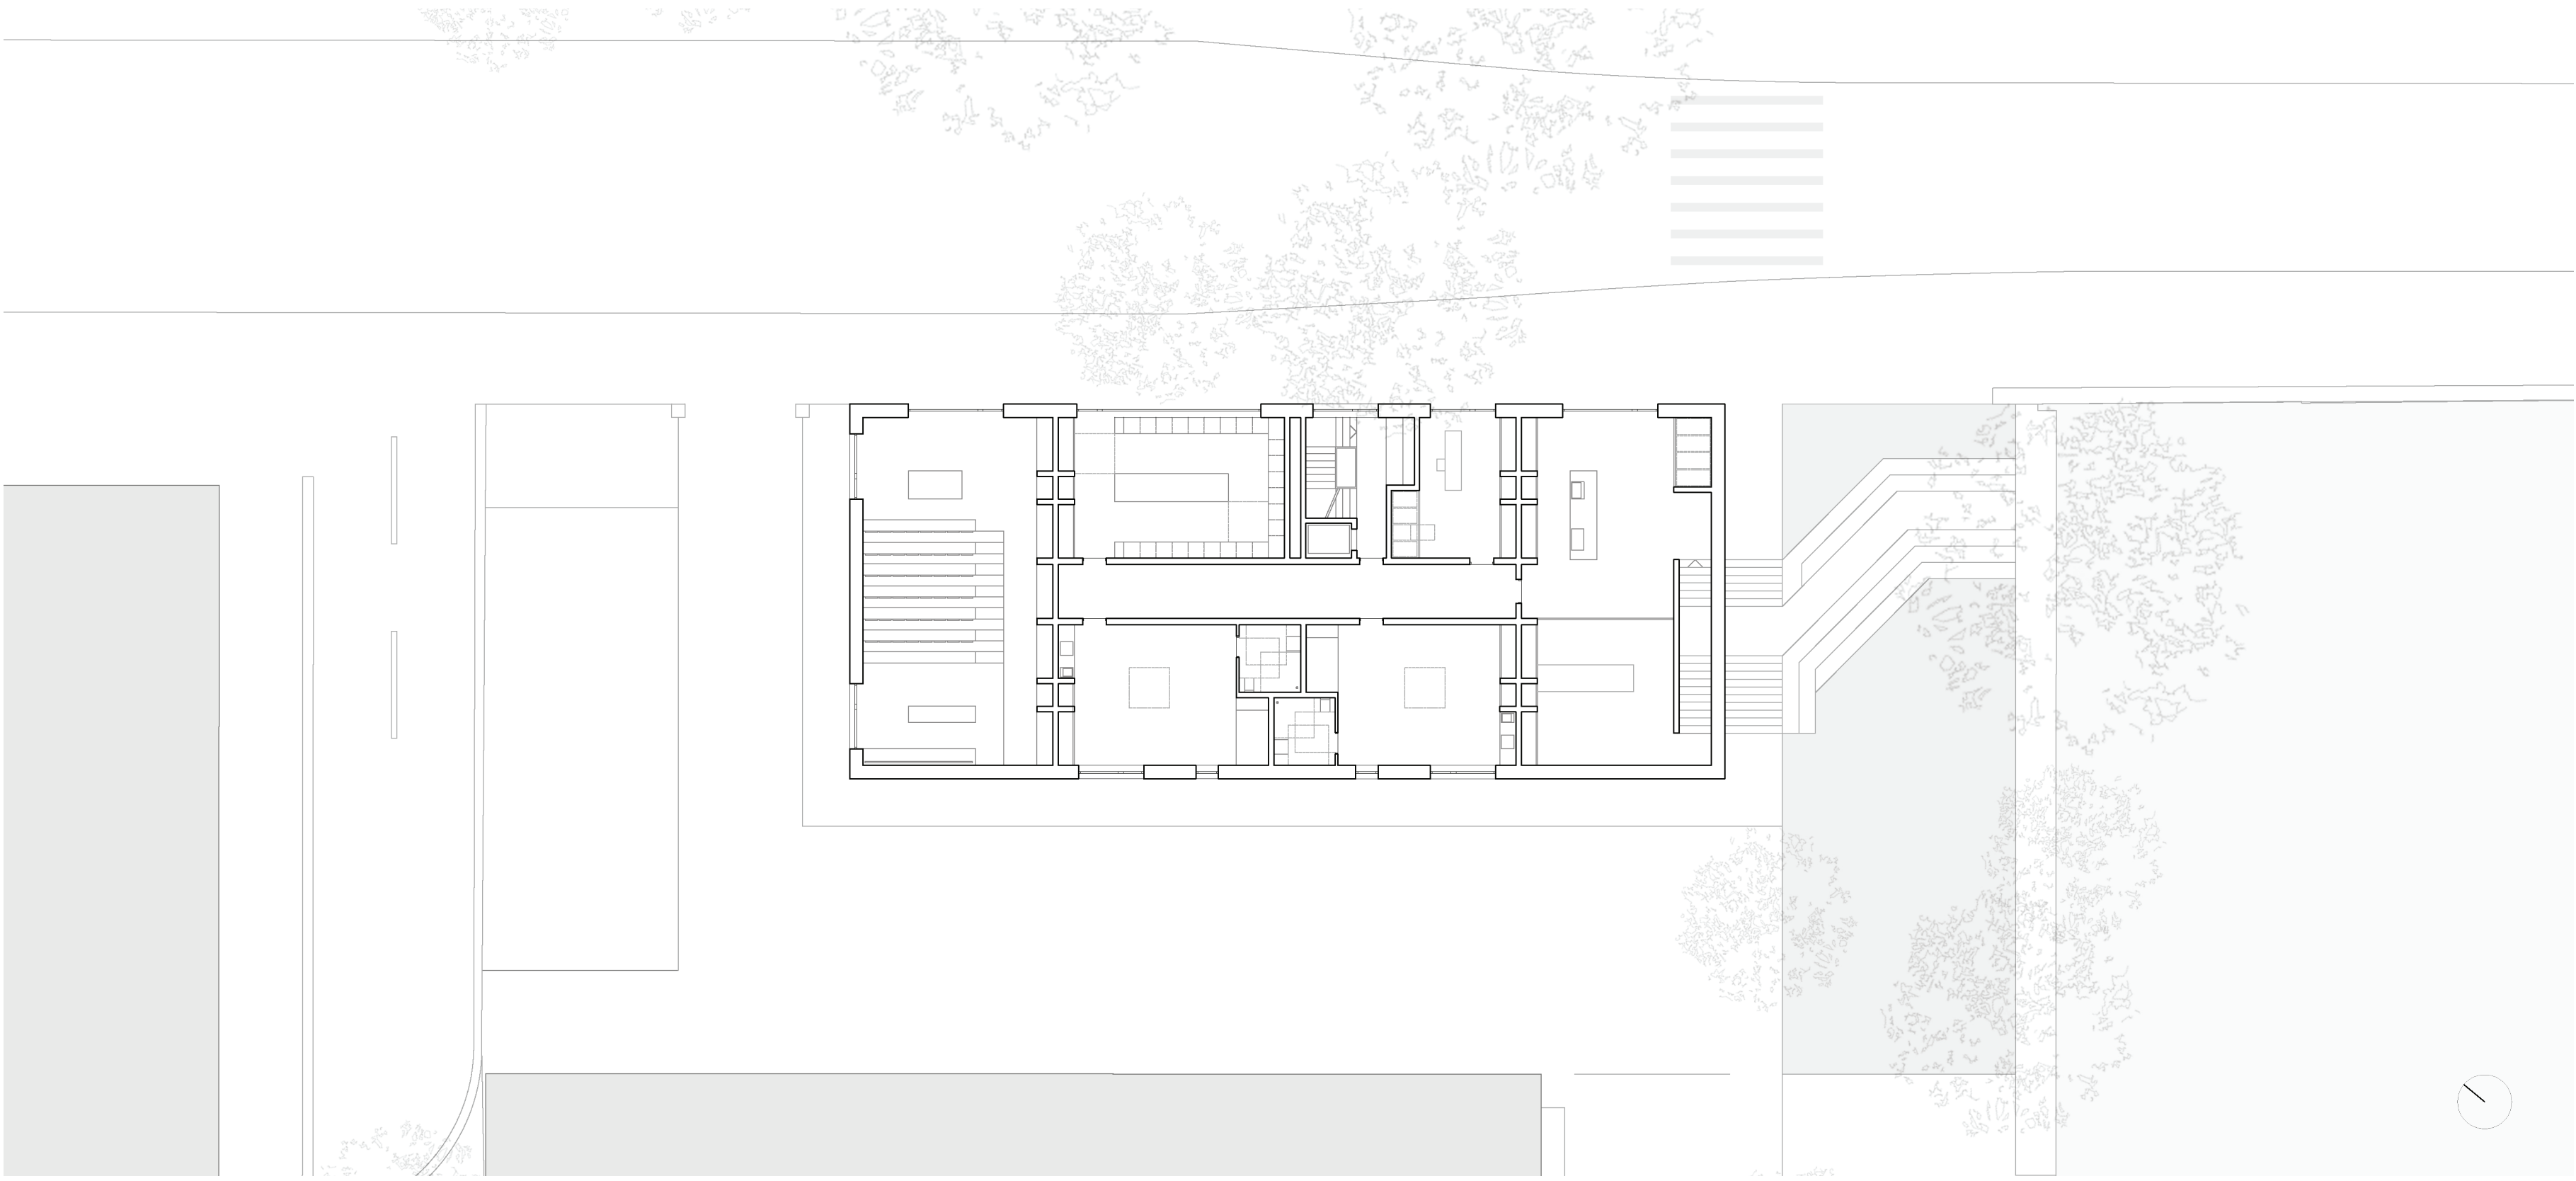

GRUNDRISS EG STRASSE 1:200



GRUNDRISS EG HOF 1:200

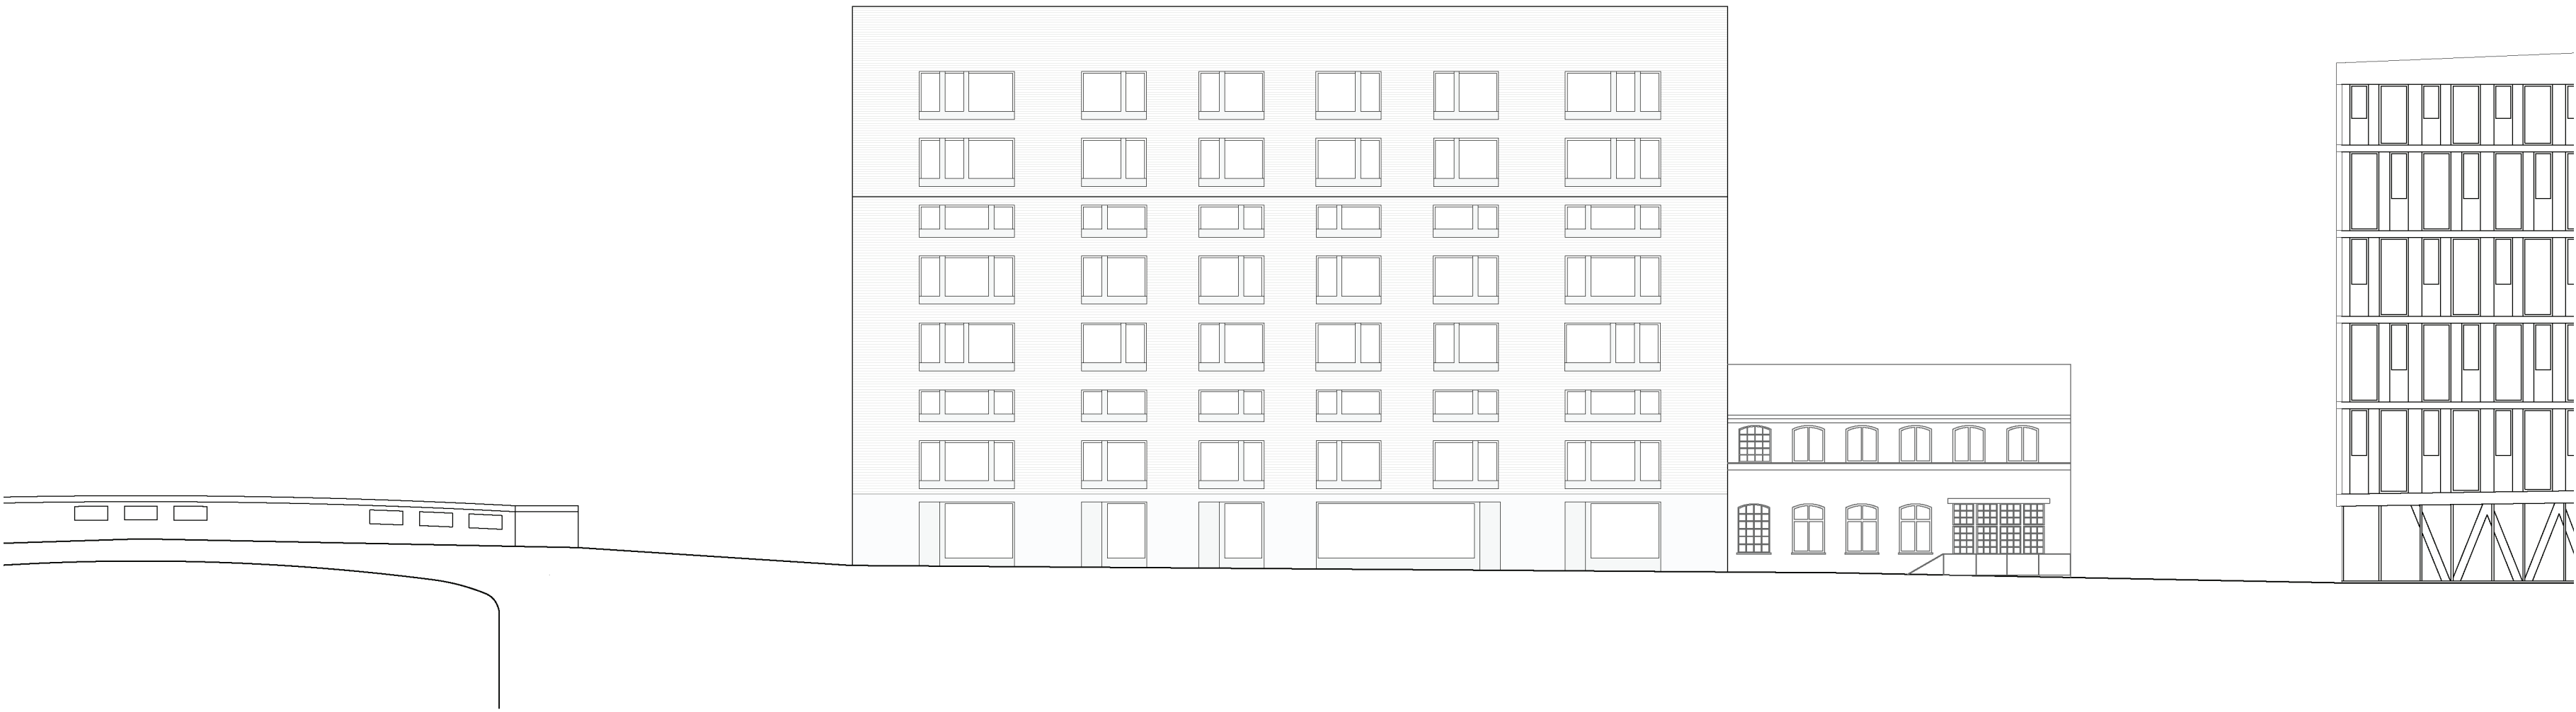

STRASSENANSICHT 1:200