




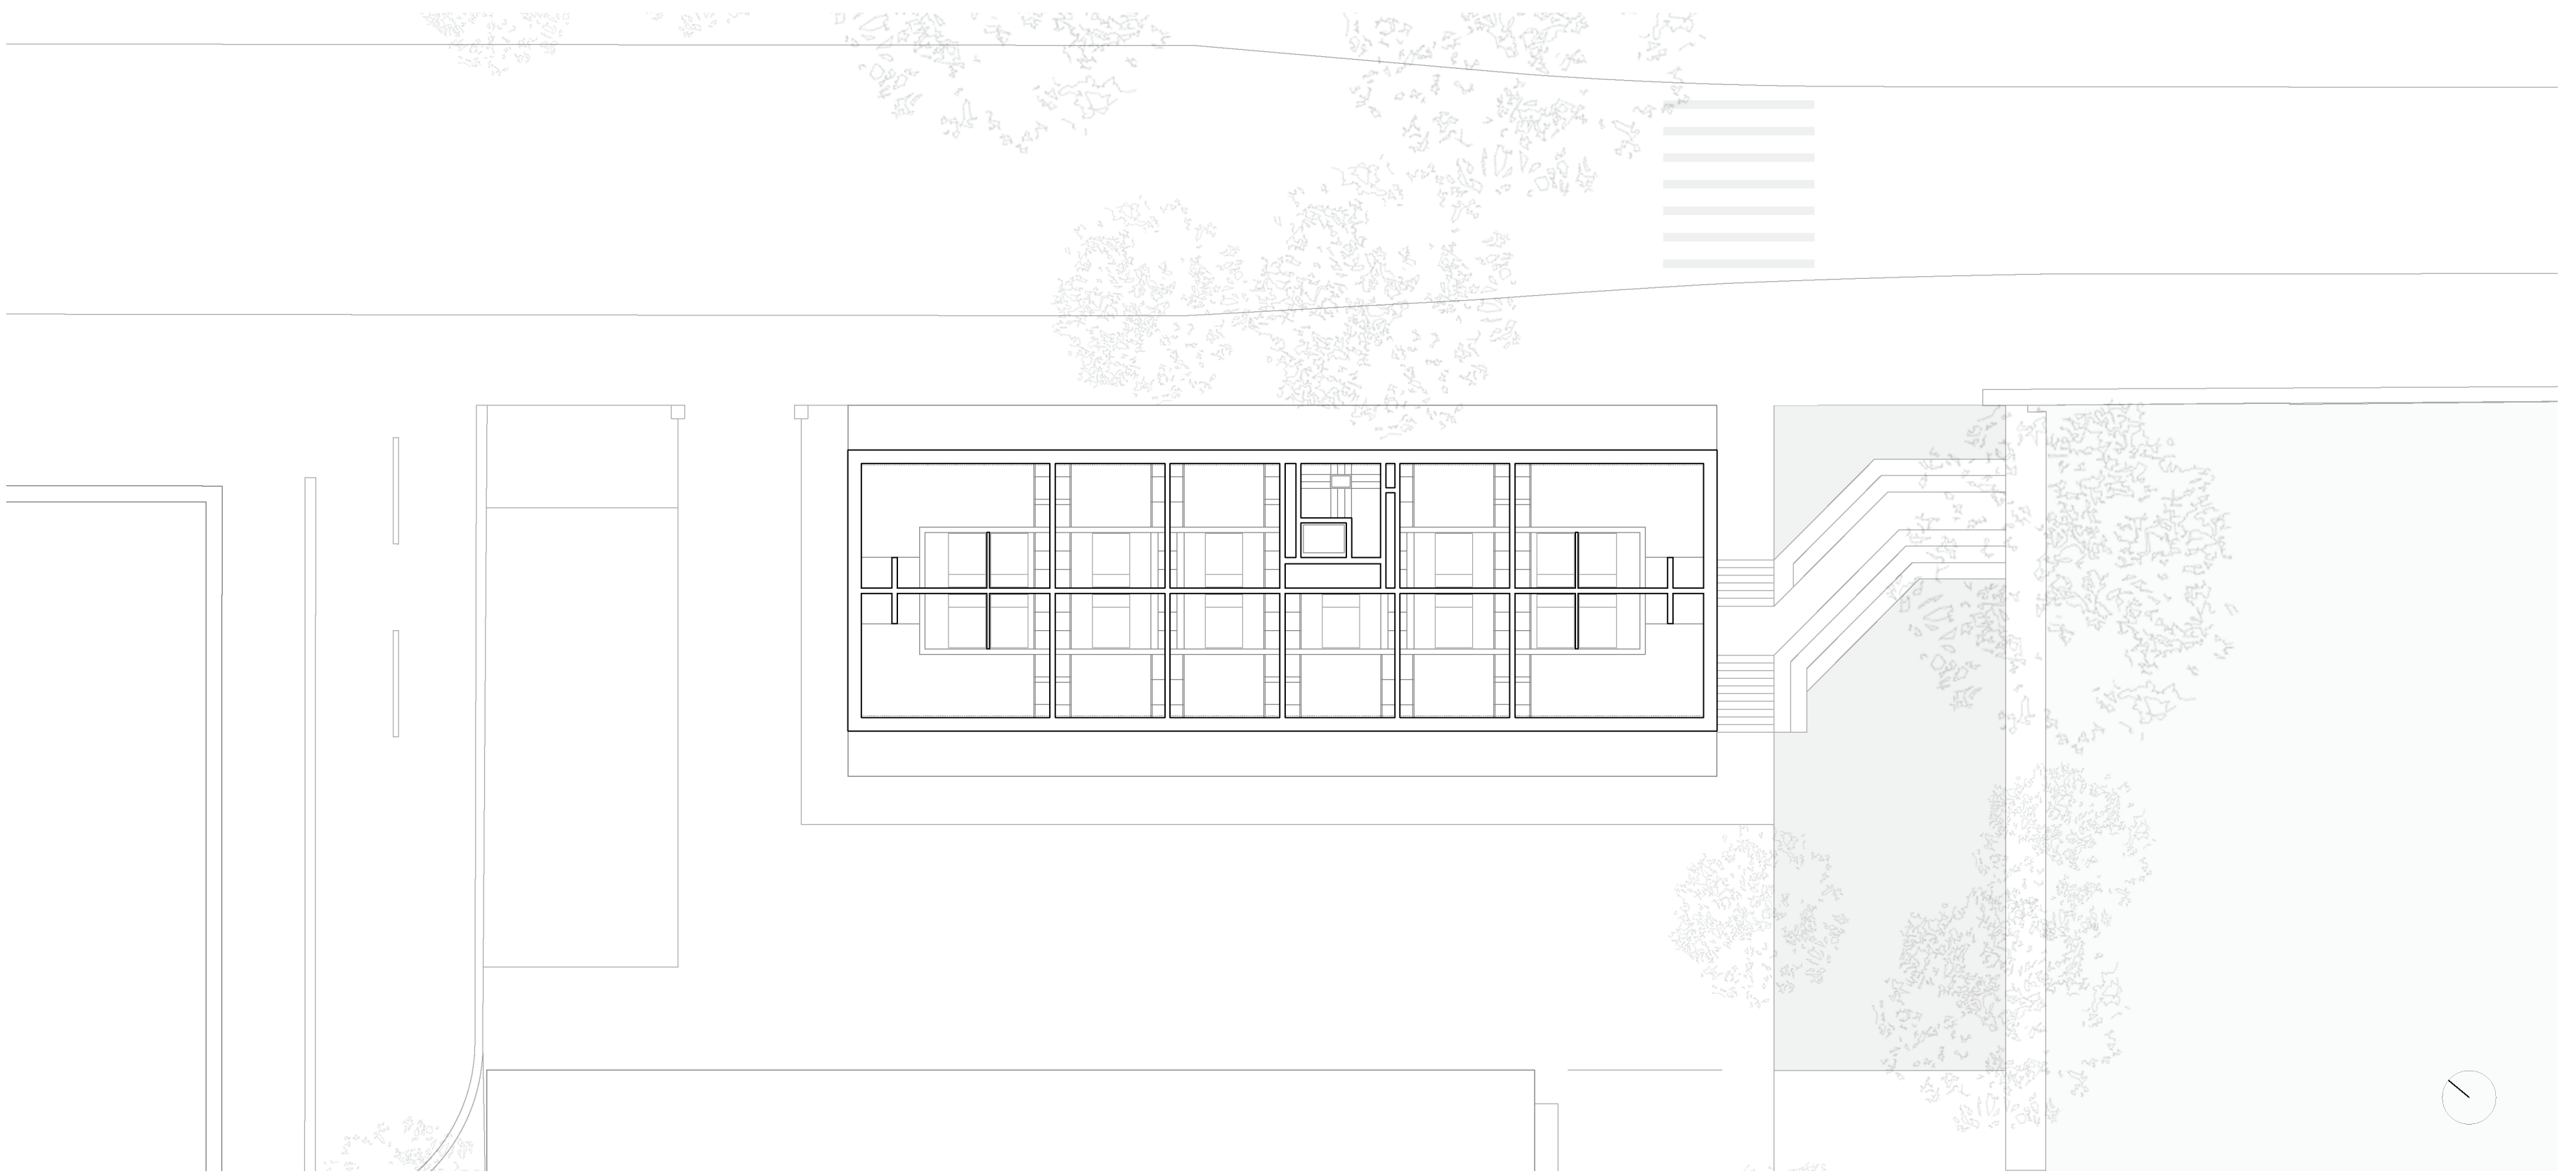

GRUNDRISS 6.OG 1:200

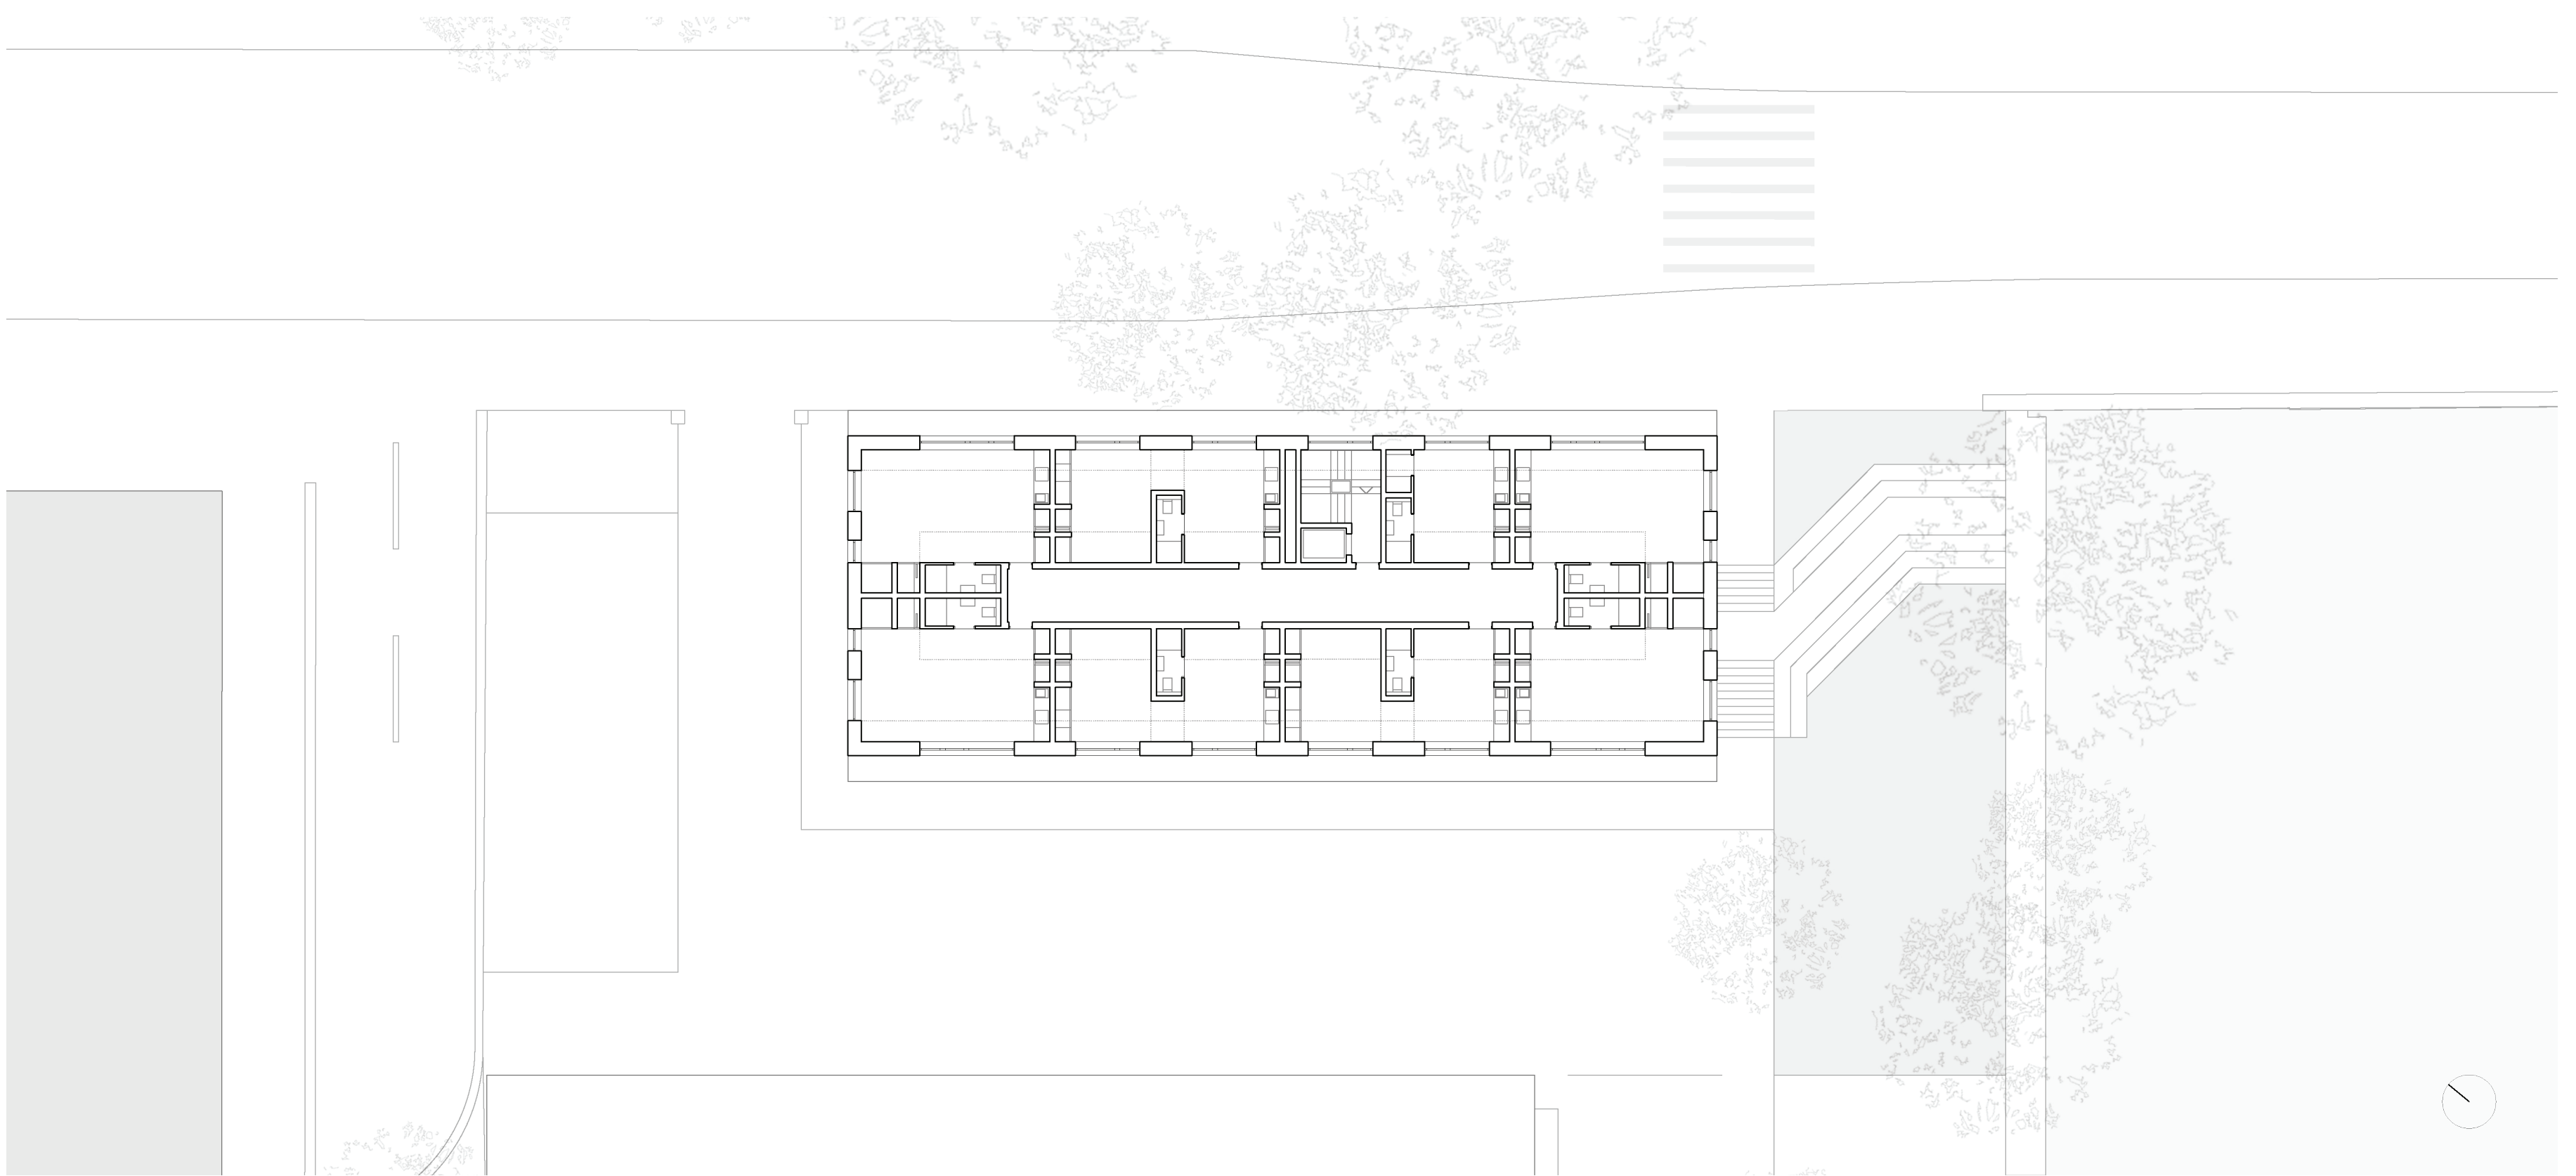

GRUNDRISS 5.OG 1:200

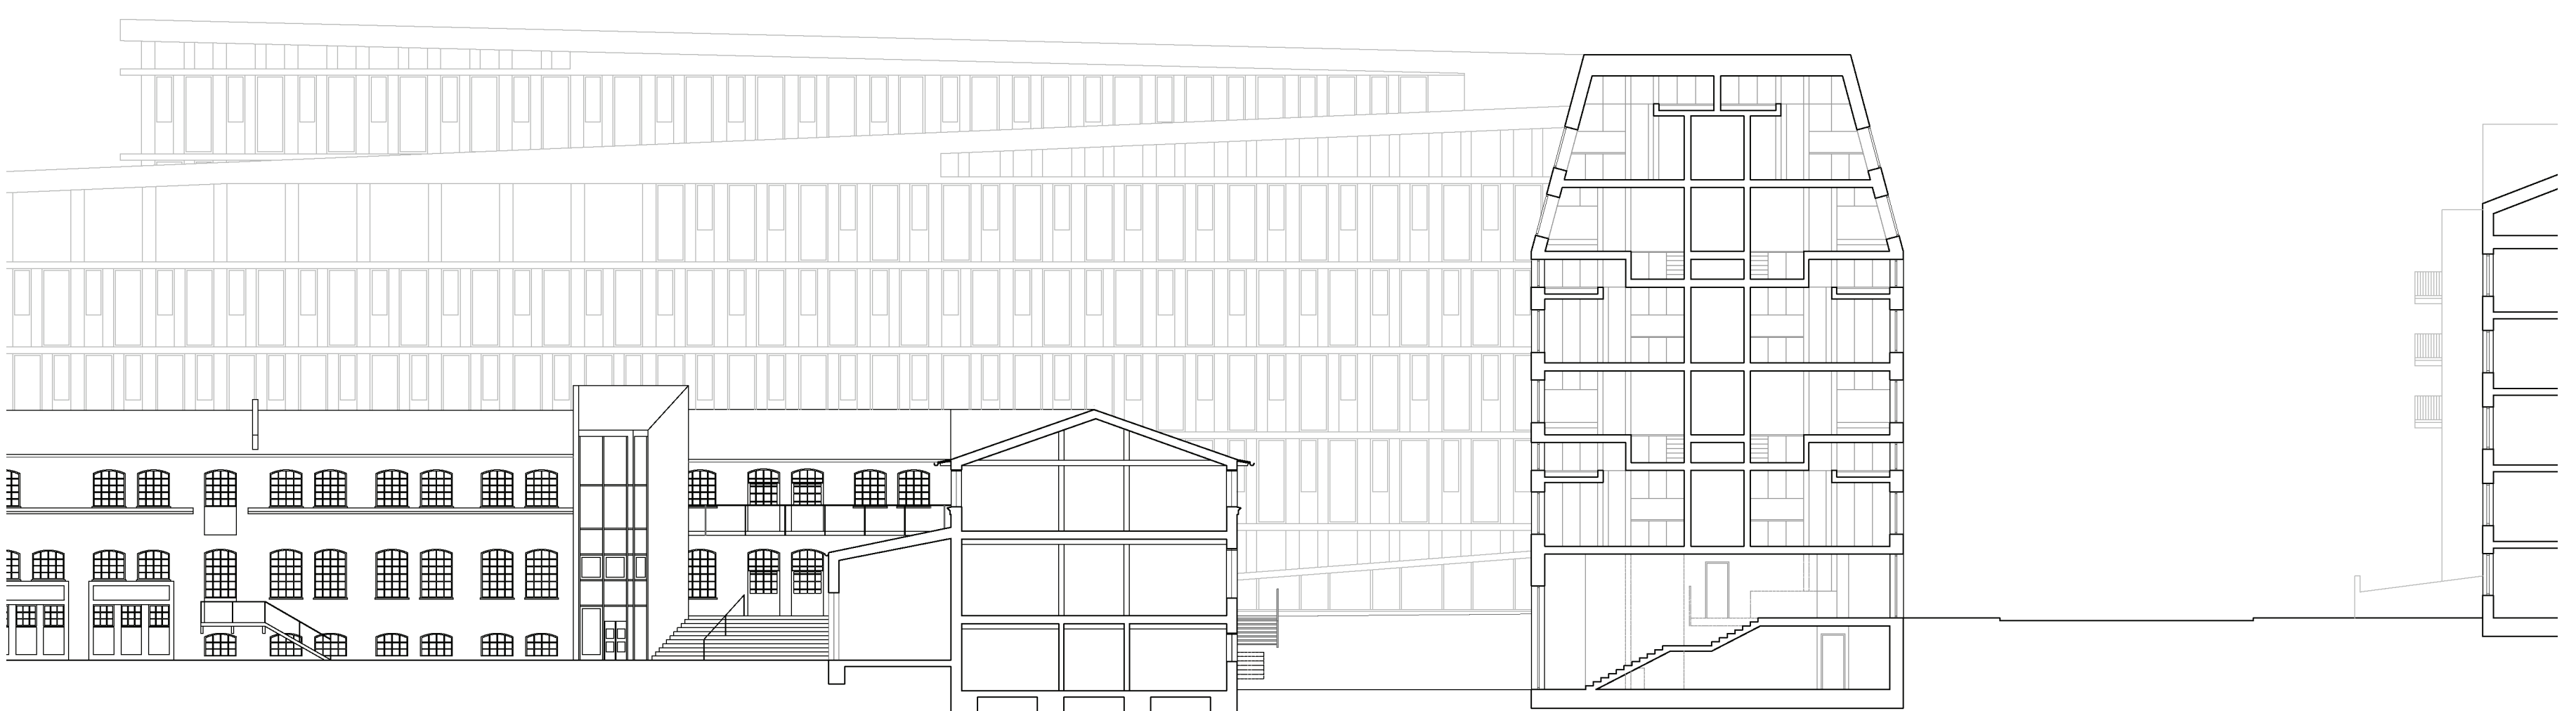

QUERSCHNITT 1:200