




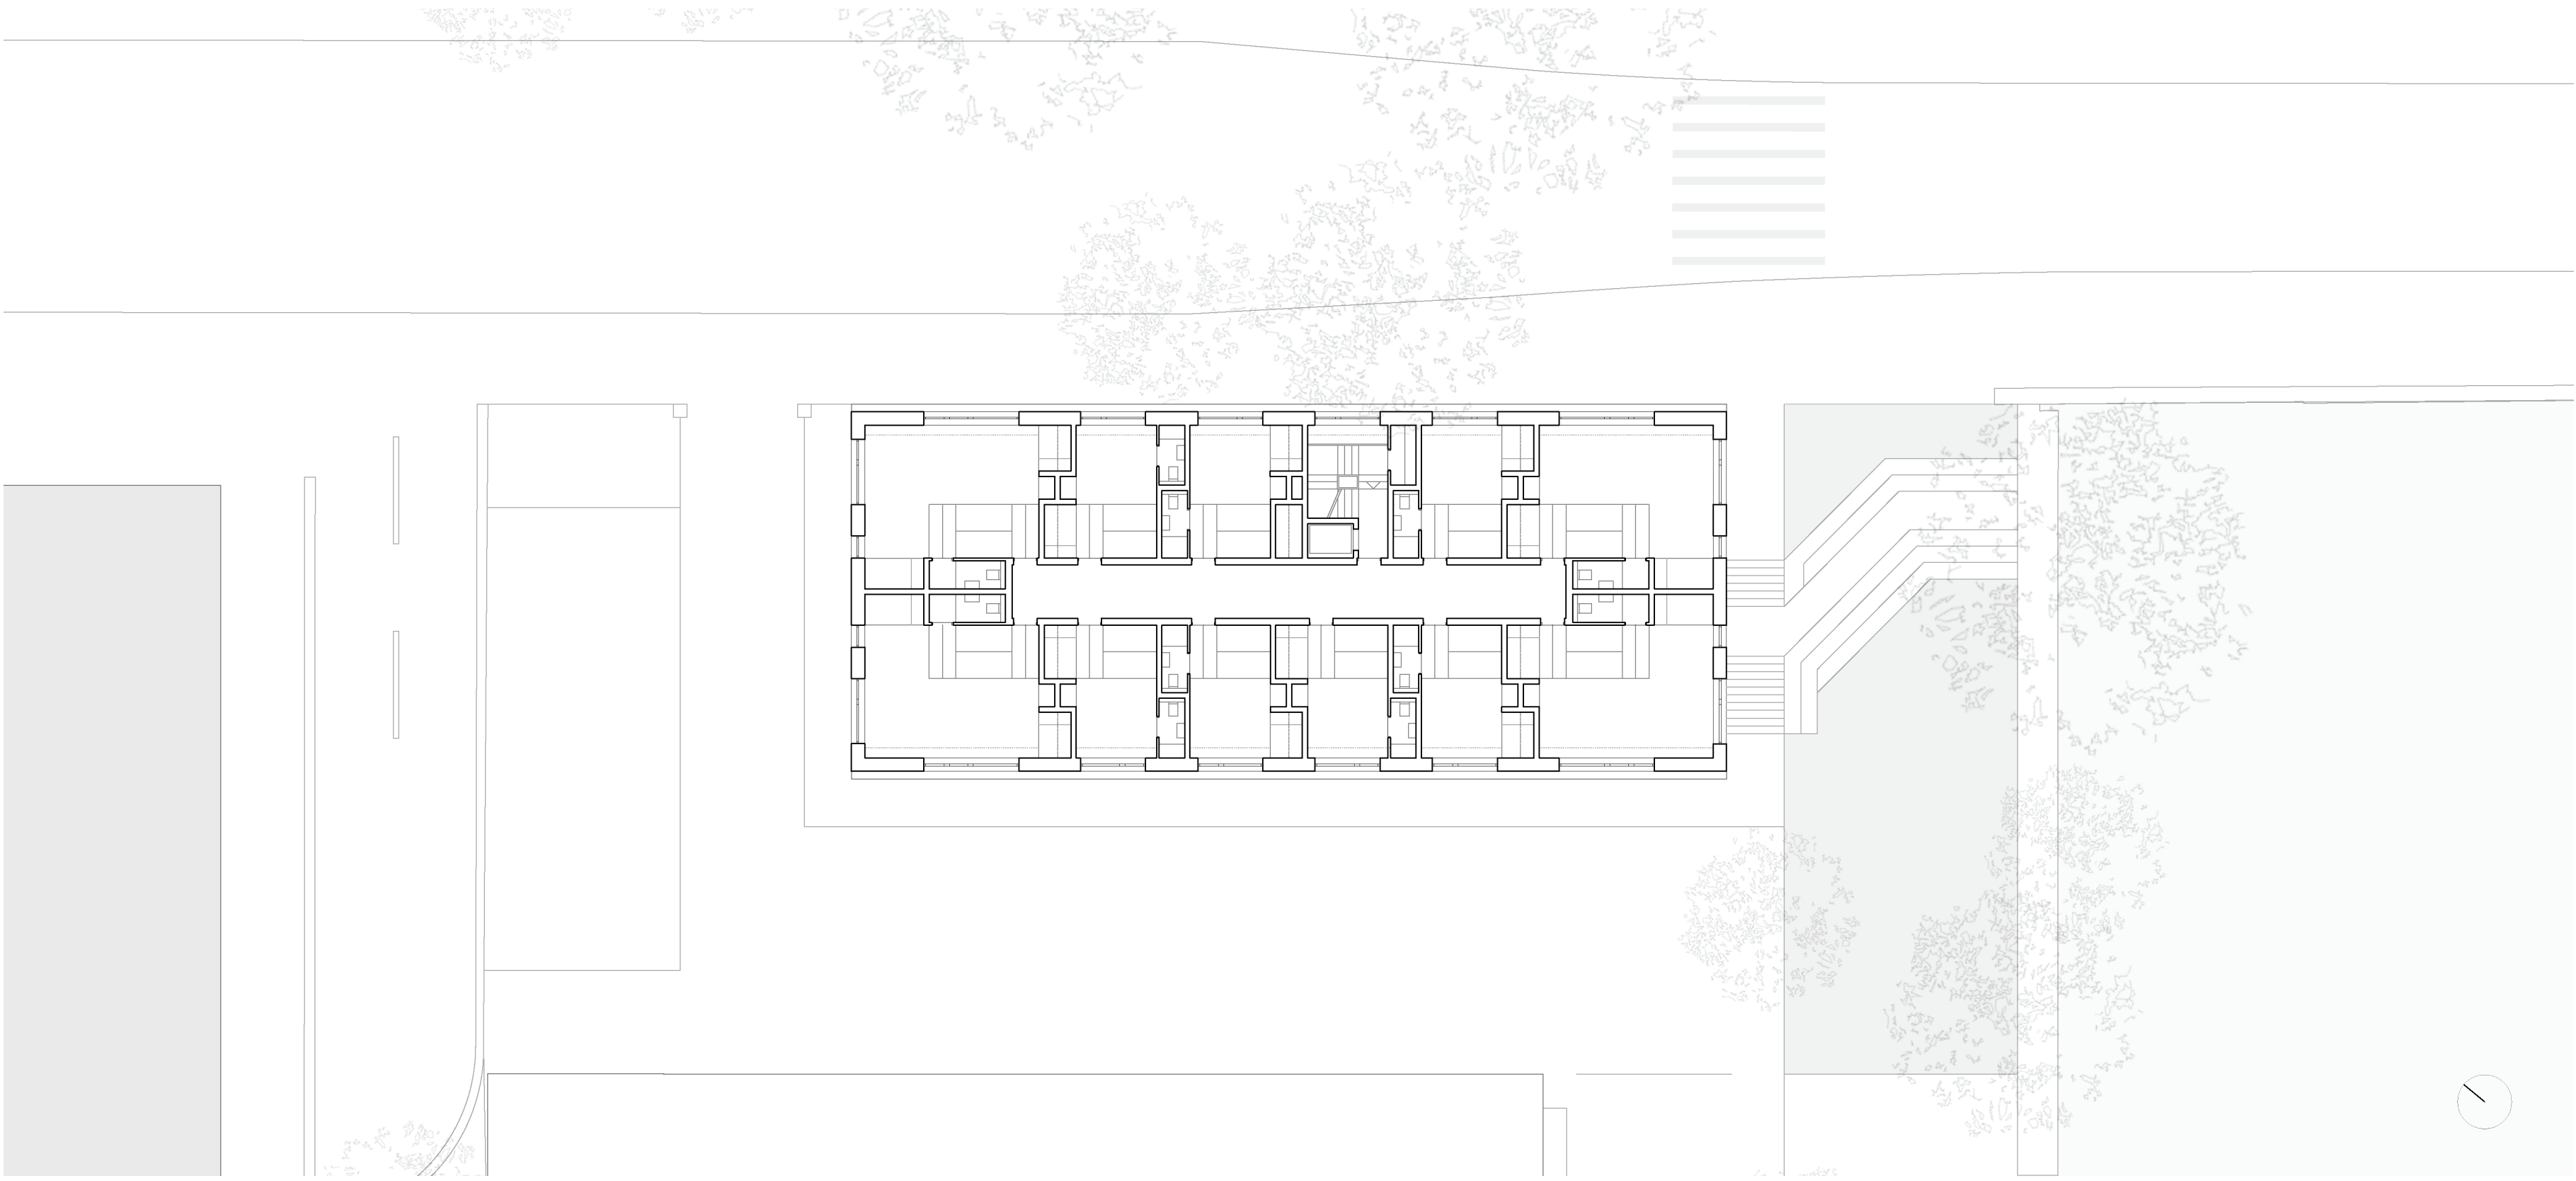

GRUNDRISS 4.OG 1:200

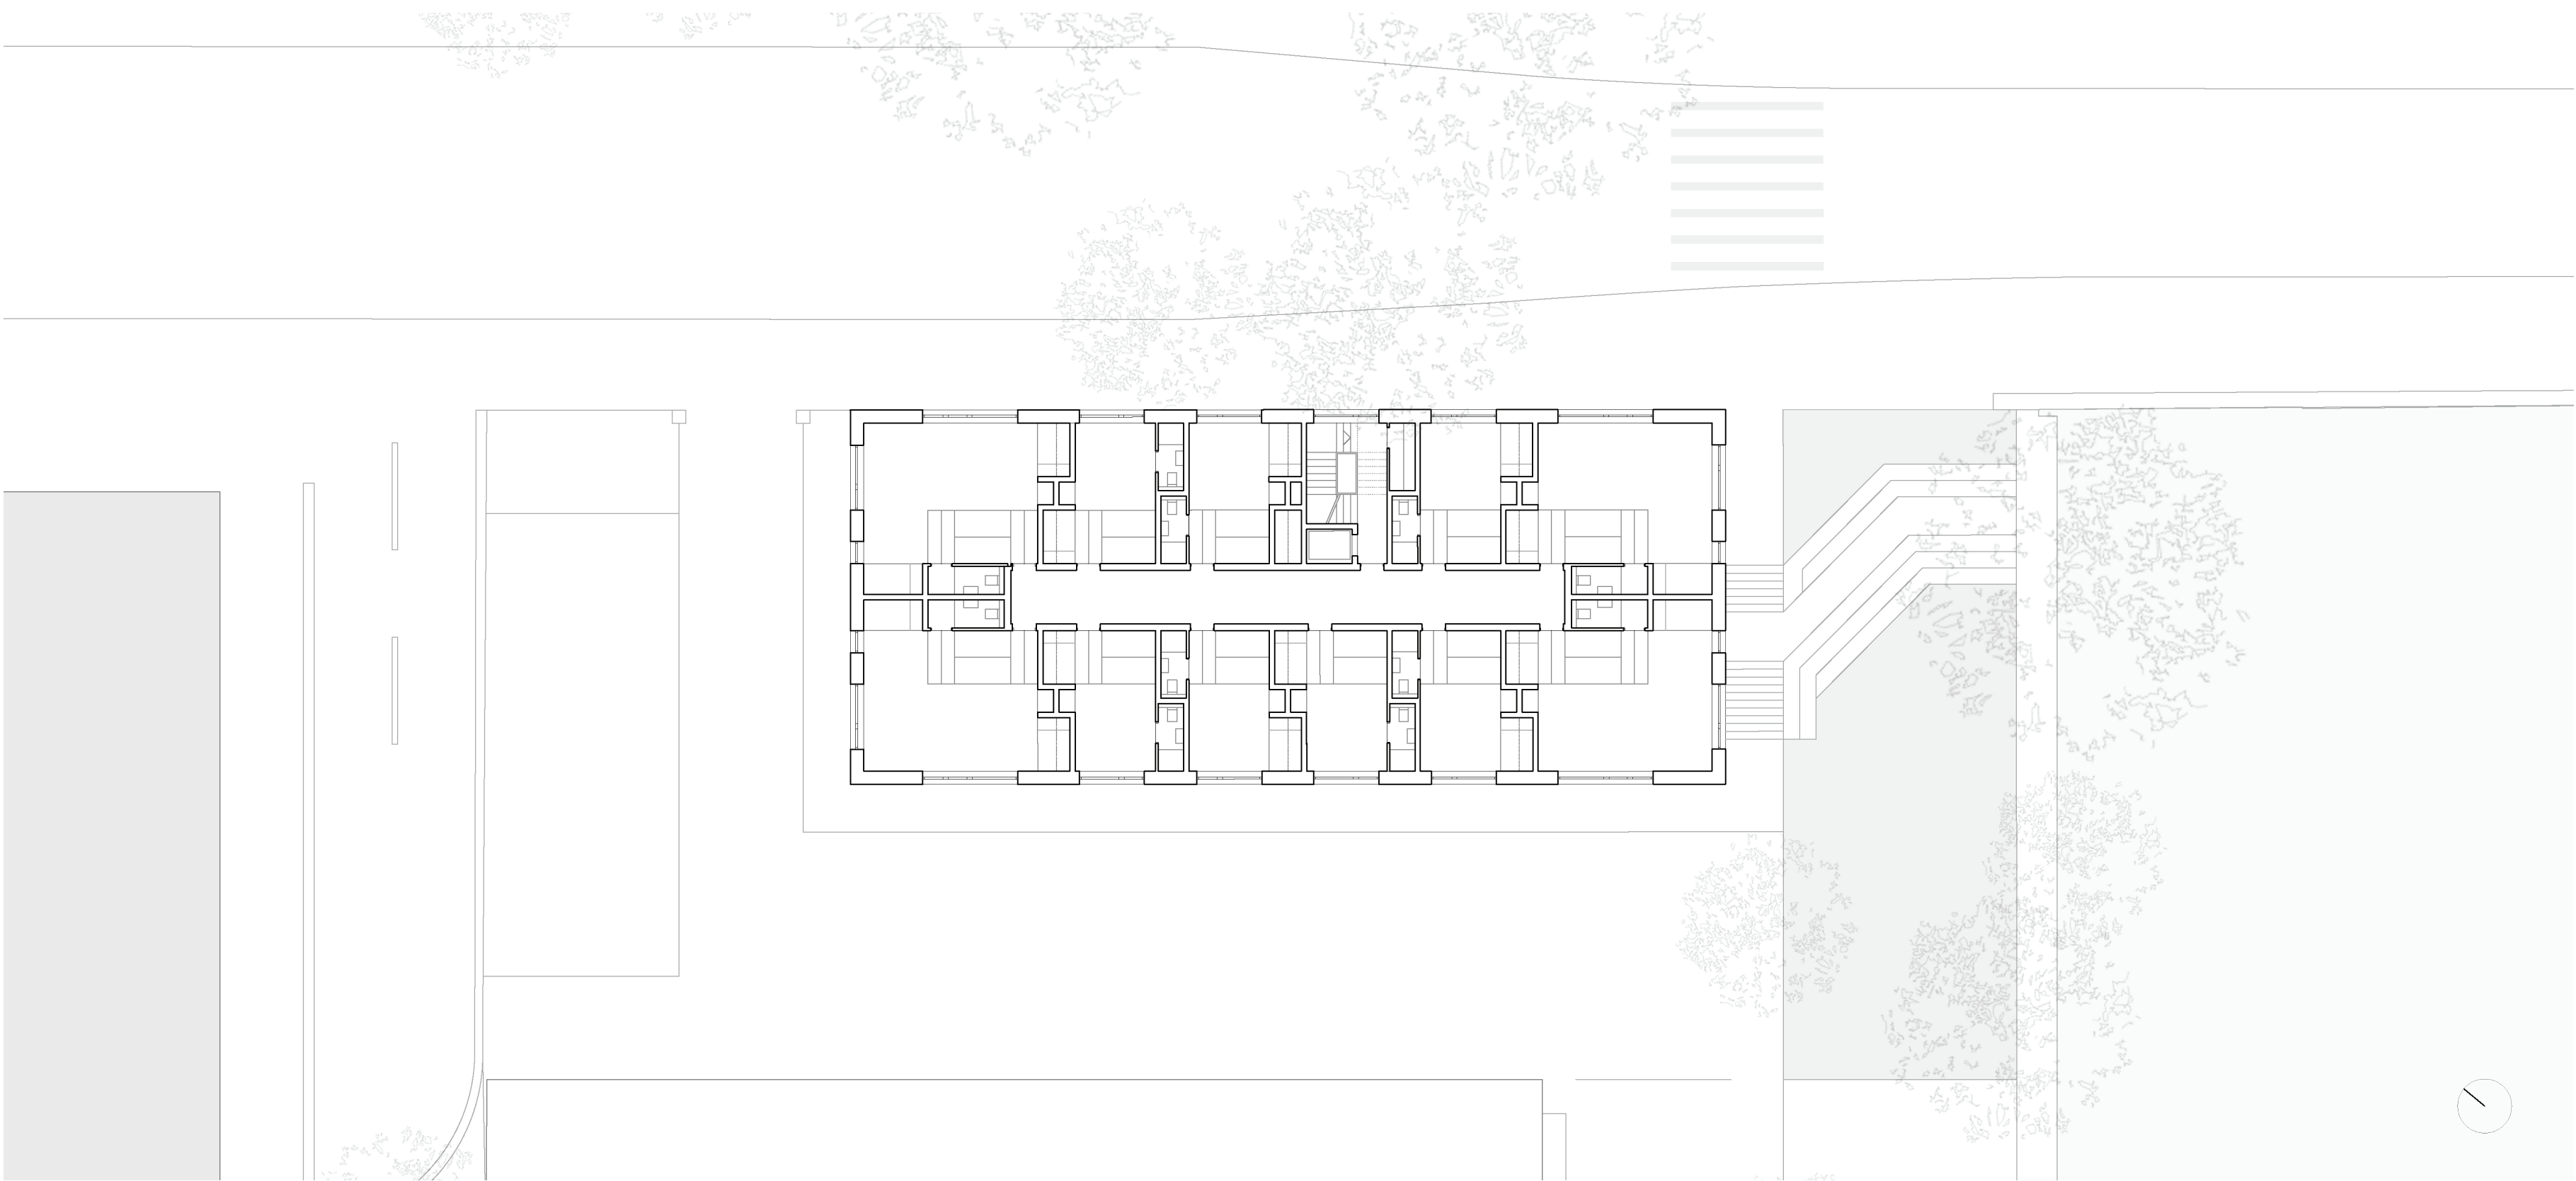

GRUNDRISS 2.OG 1:200

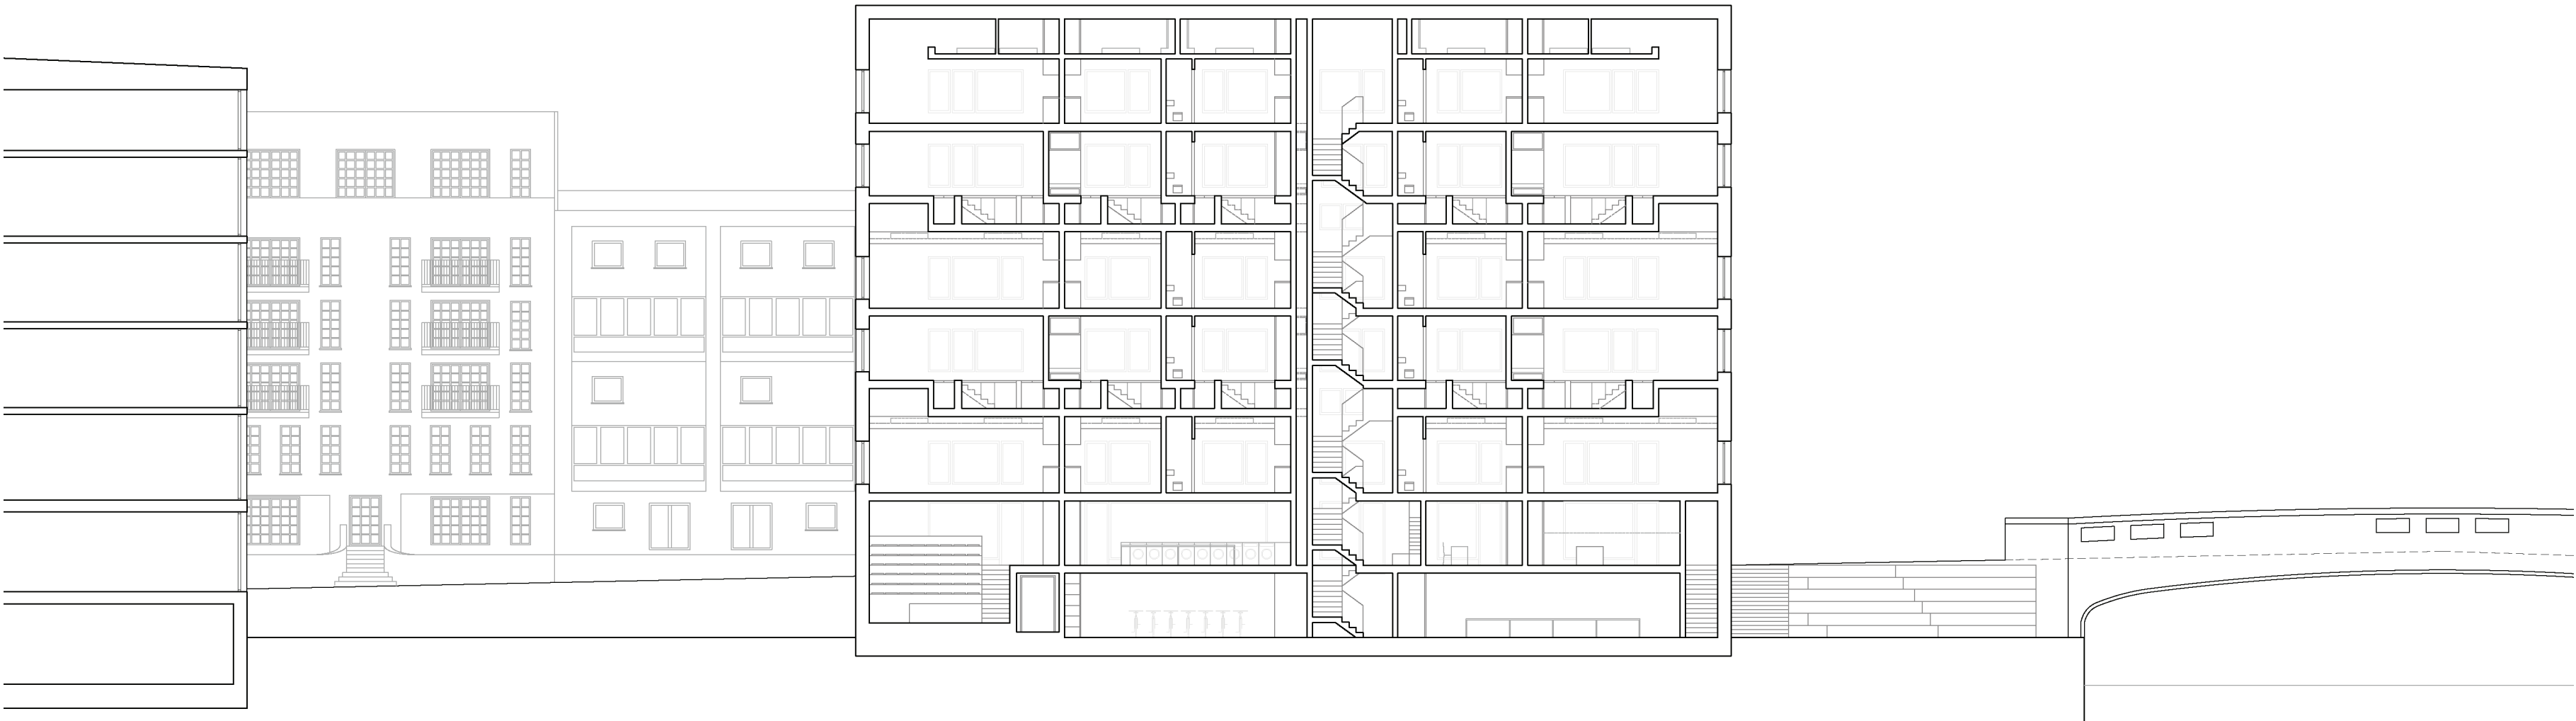

LÄNGSSCHNITT 1:200