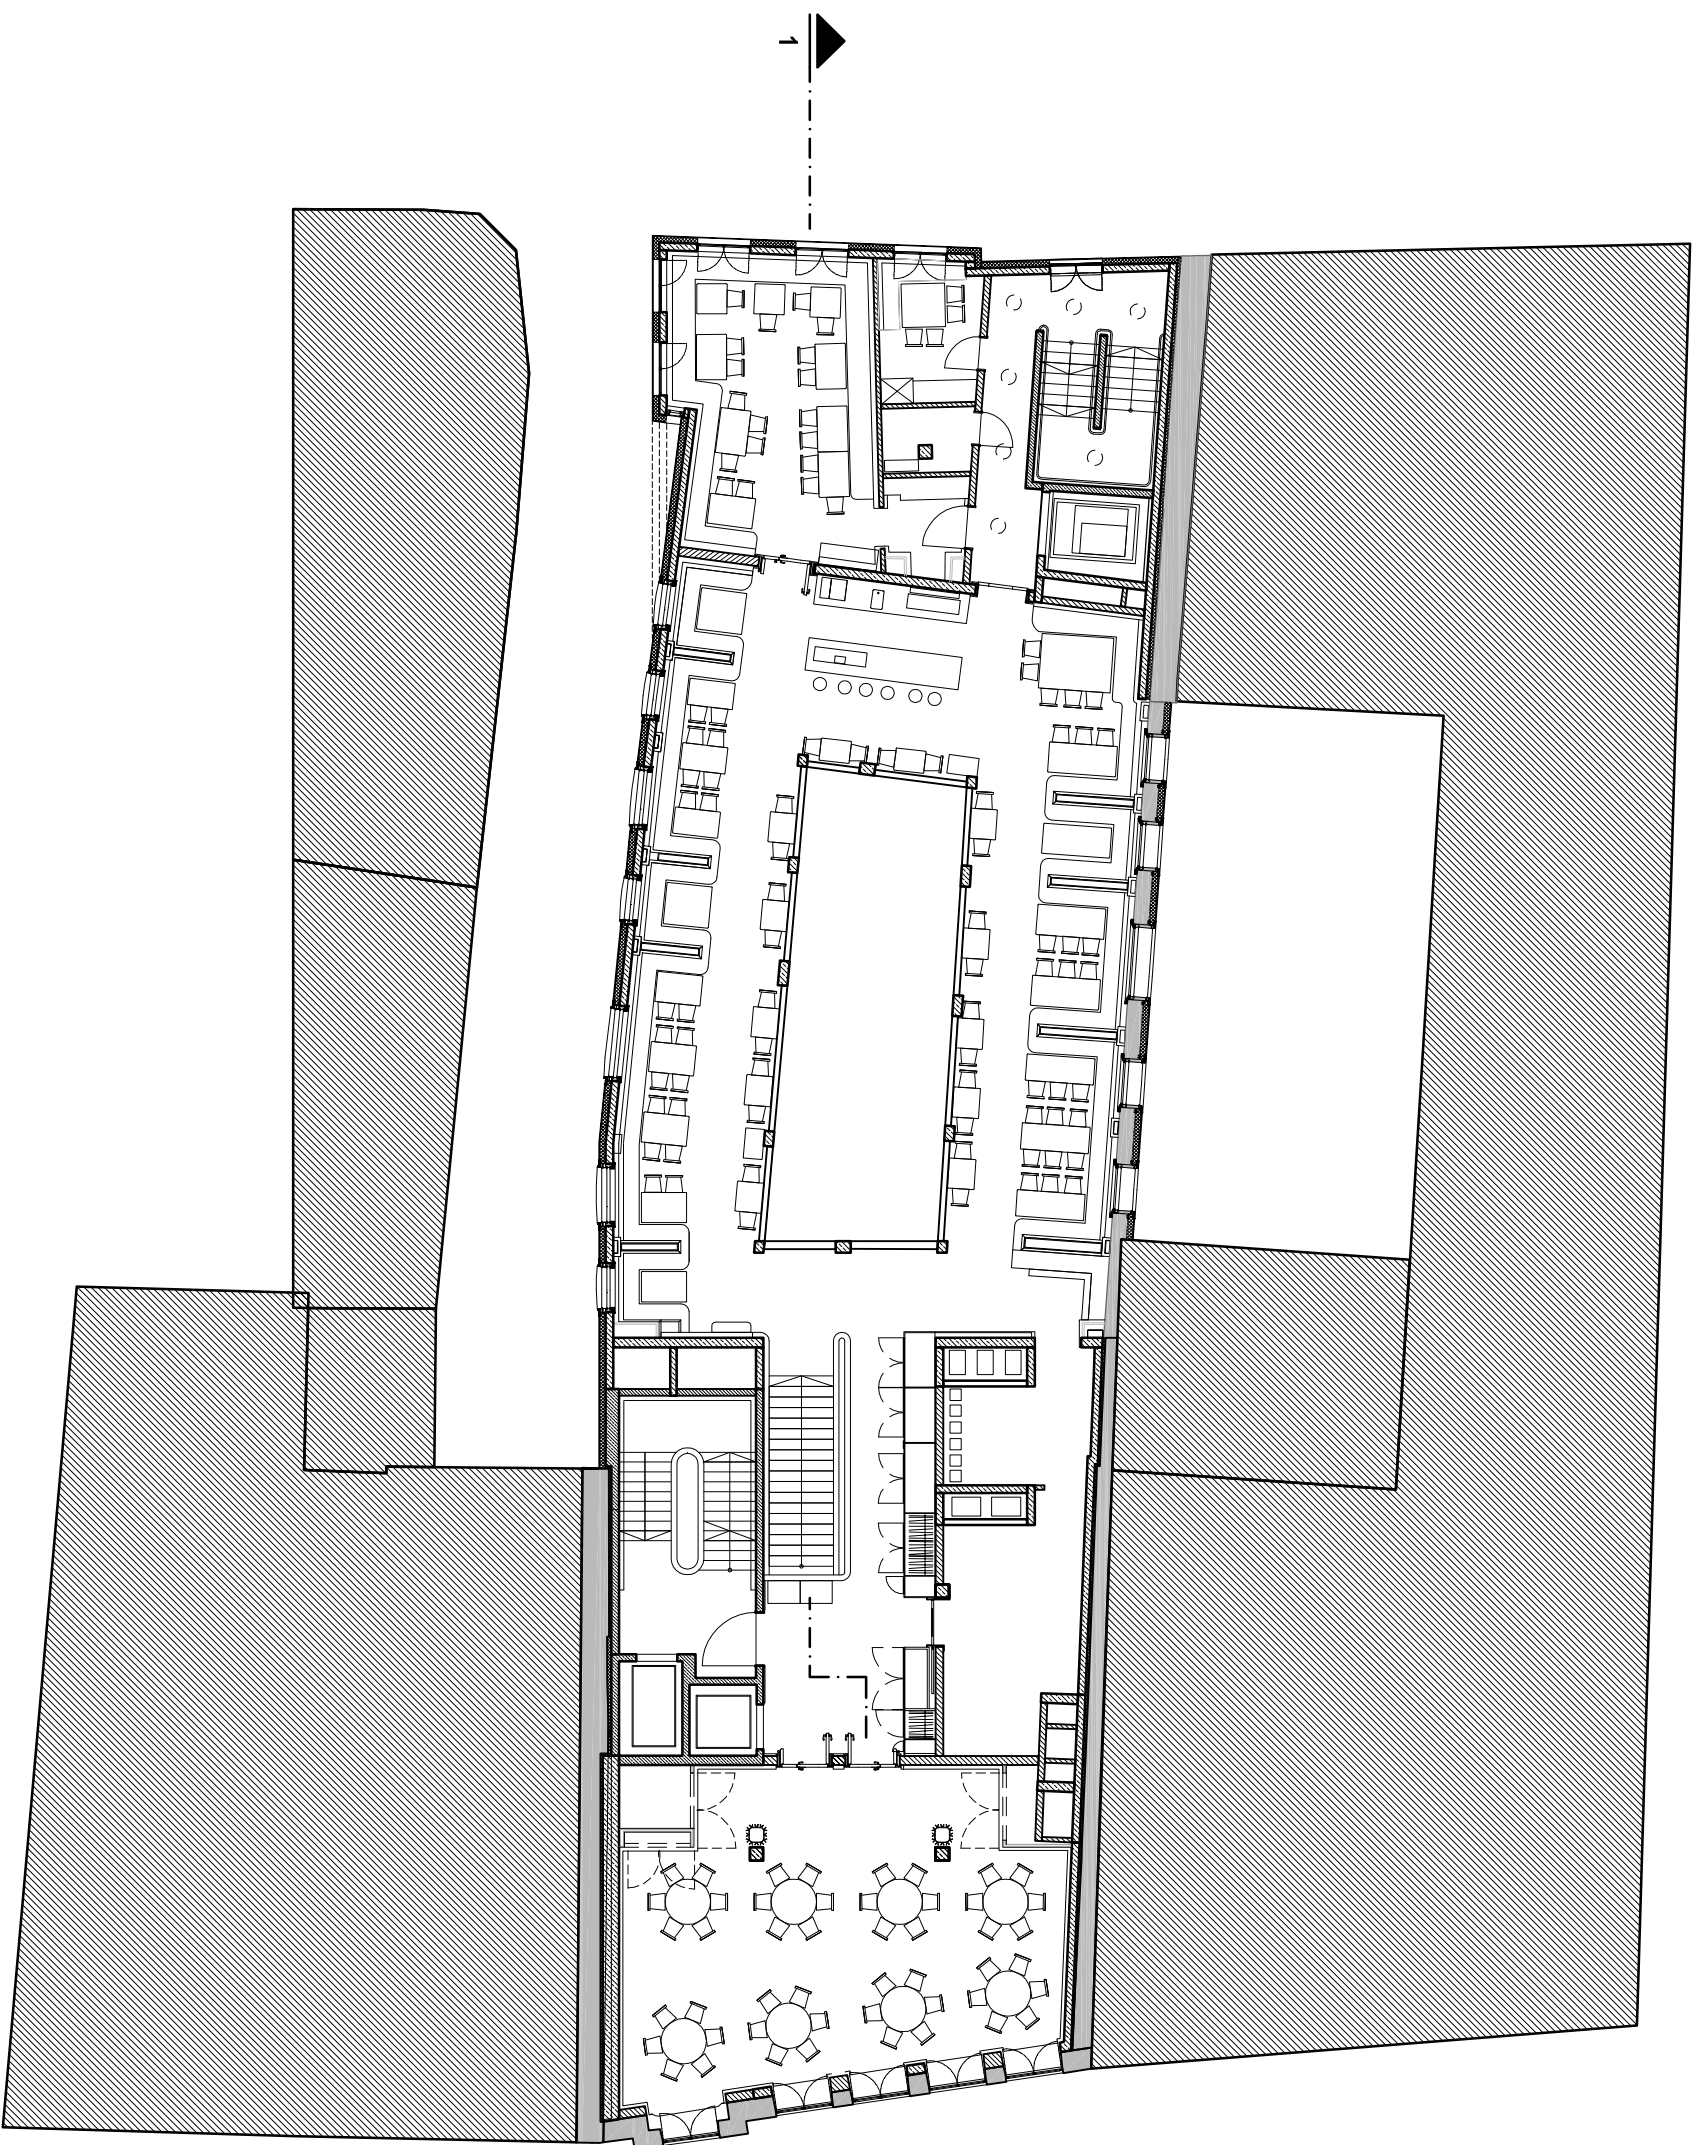


Projekt: Donisi

Grundriss 1. Obergeschoss

0

10 m

M 1:200

