



PROJECTILE TRAJECTORY REGULATED BY BAFFLES

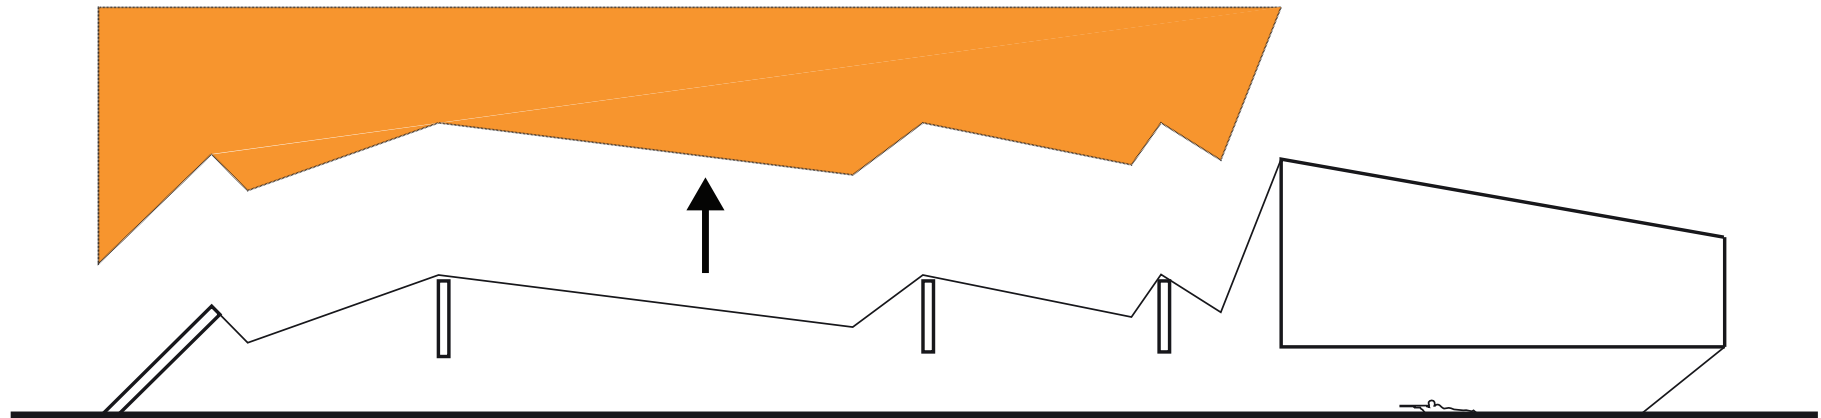

CUT AWAY REDUNDANT FACADE

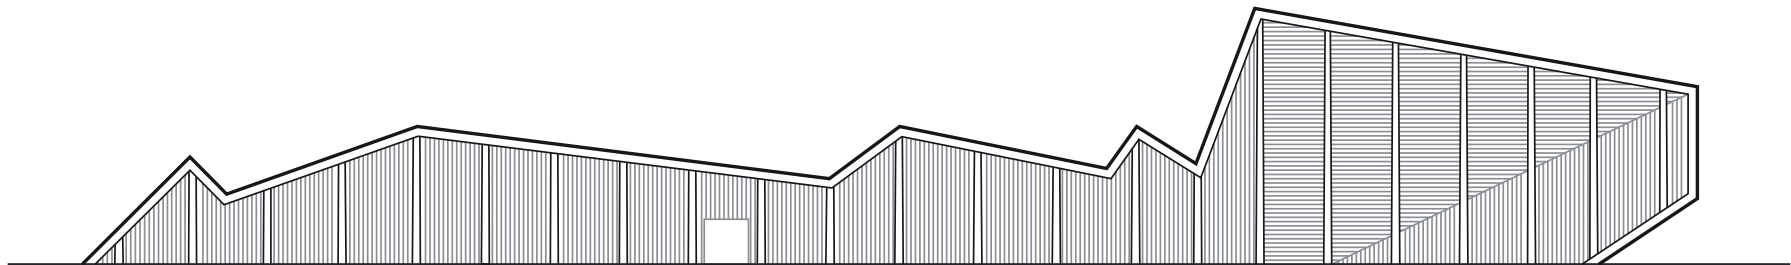

TIMBER FACADE