



Logistic building south-west elevation | M1:200

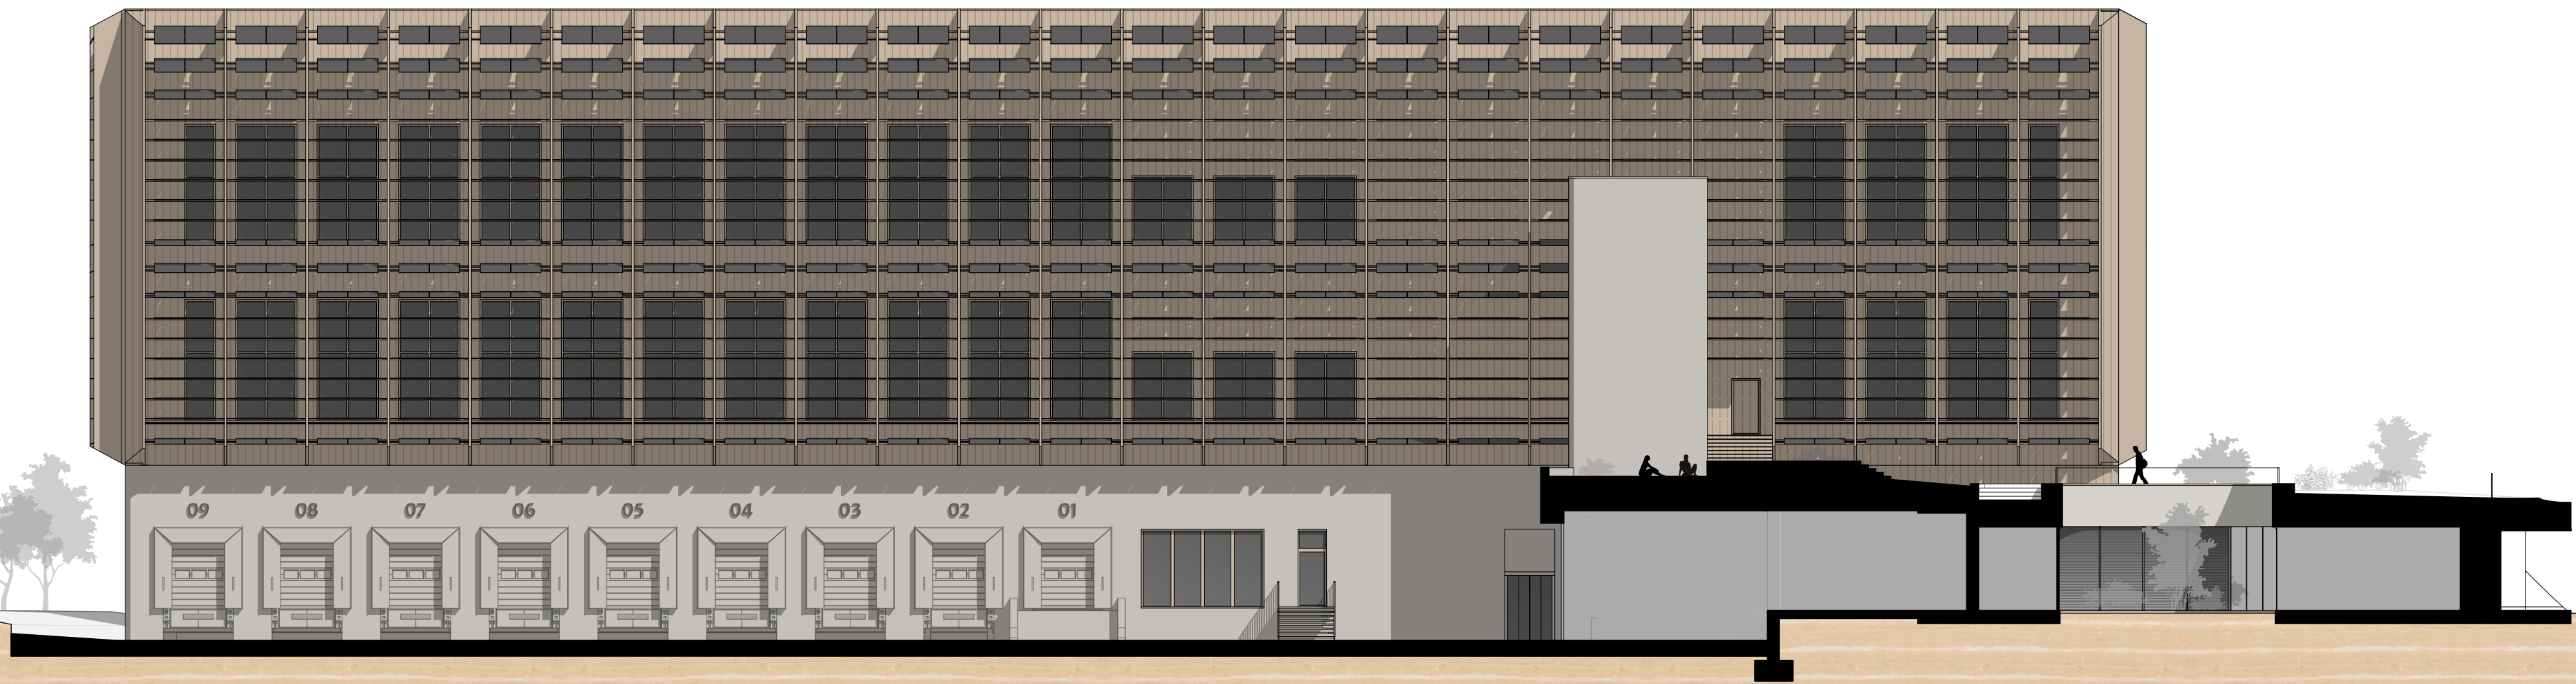

Logistic building south south-east elevation | M1:200



High-rack-building east elevation | M1:200

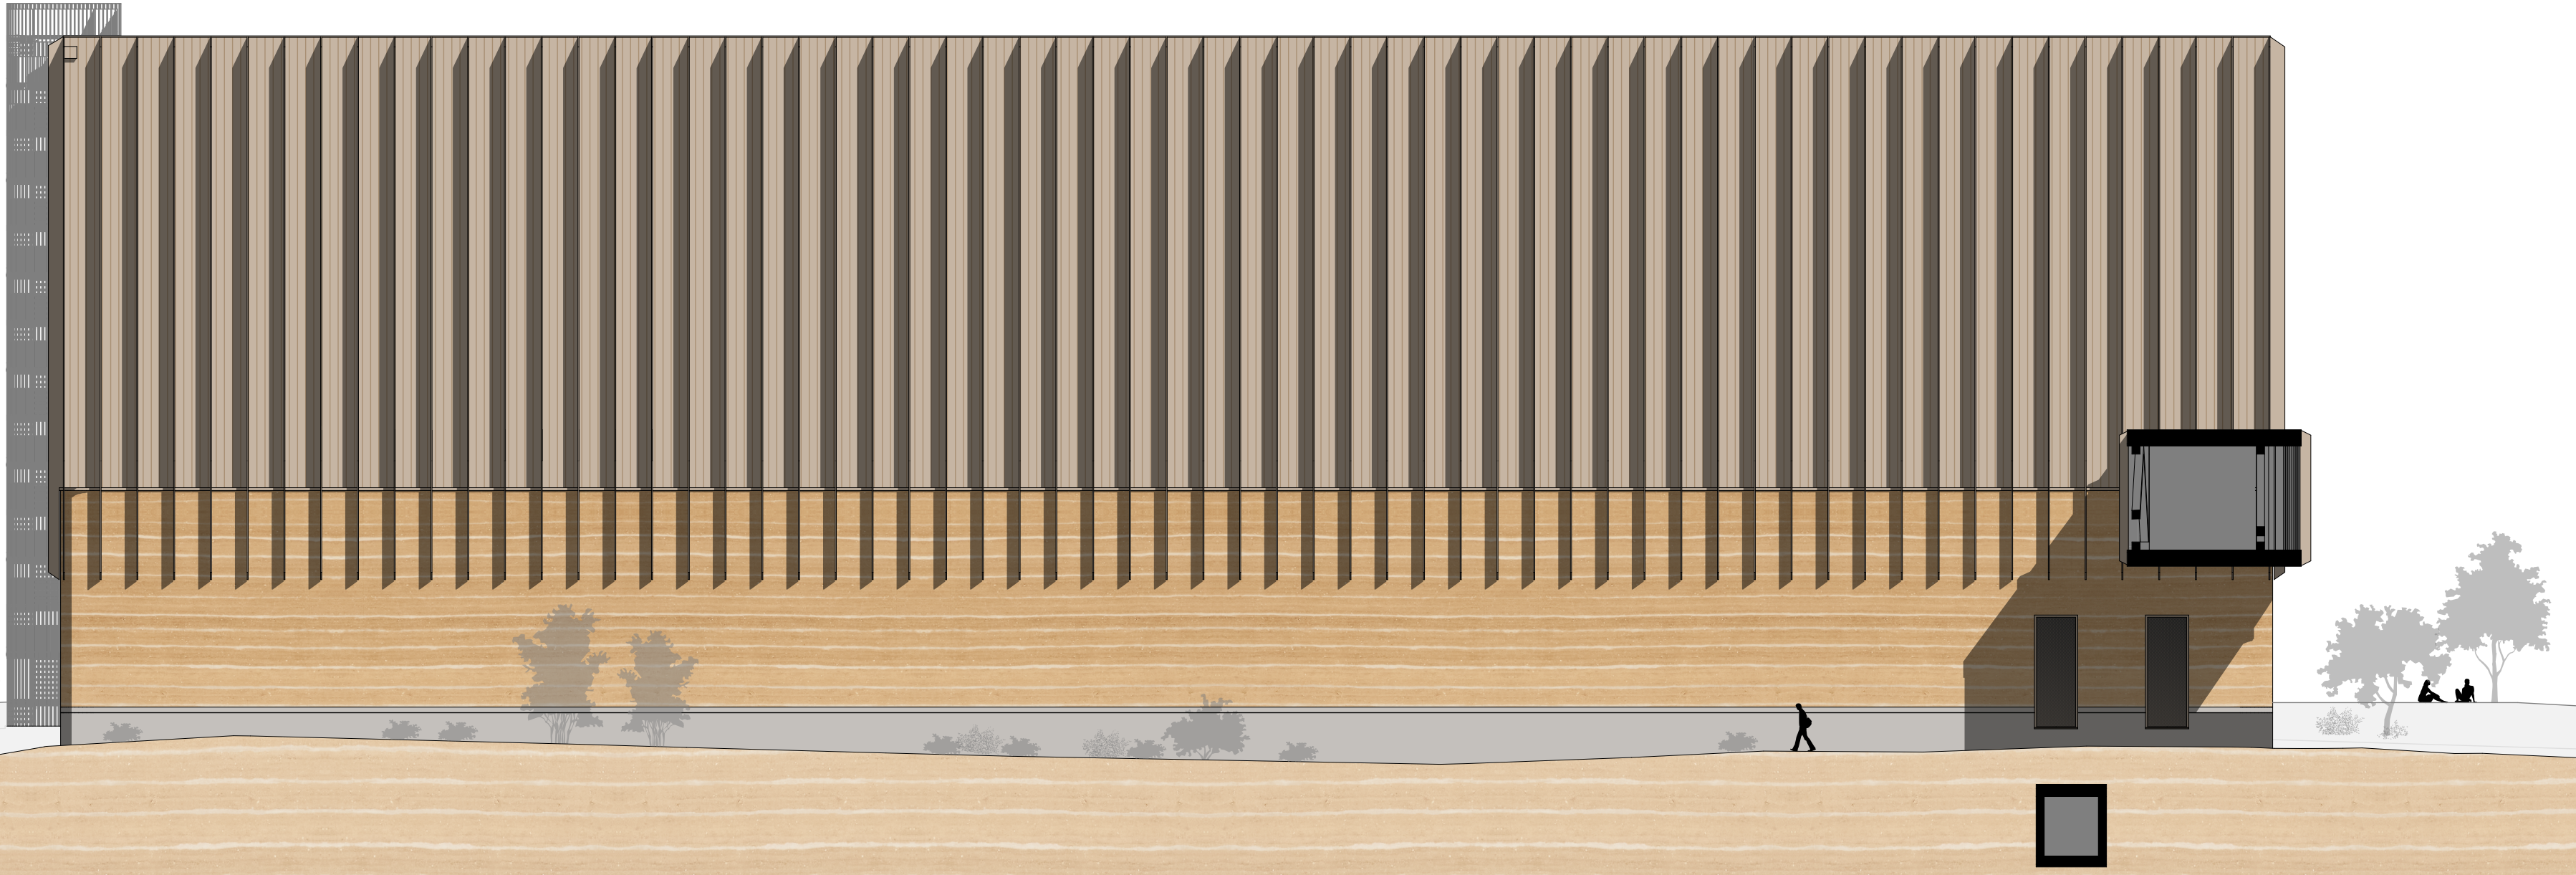

High-rack-building south elevation | M1:200



Administration building north-east elevation | M1:200