




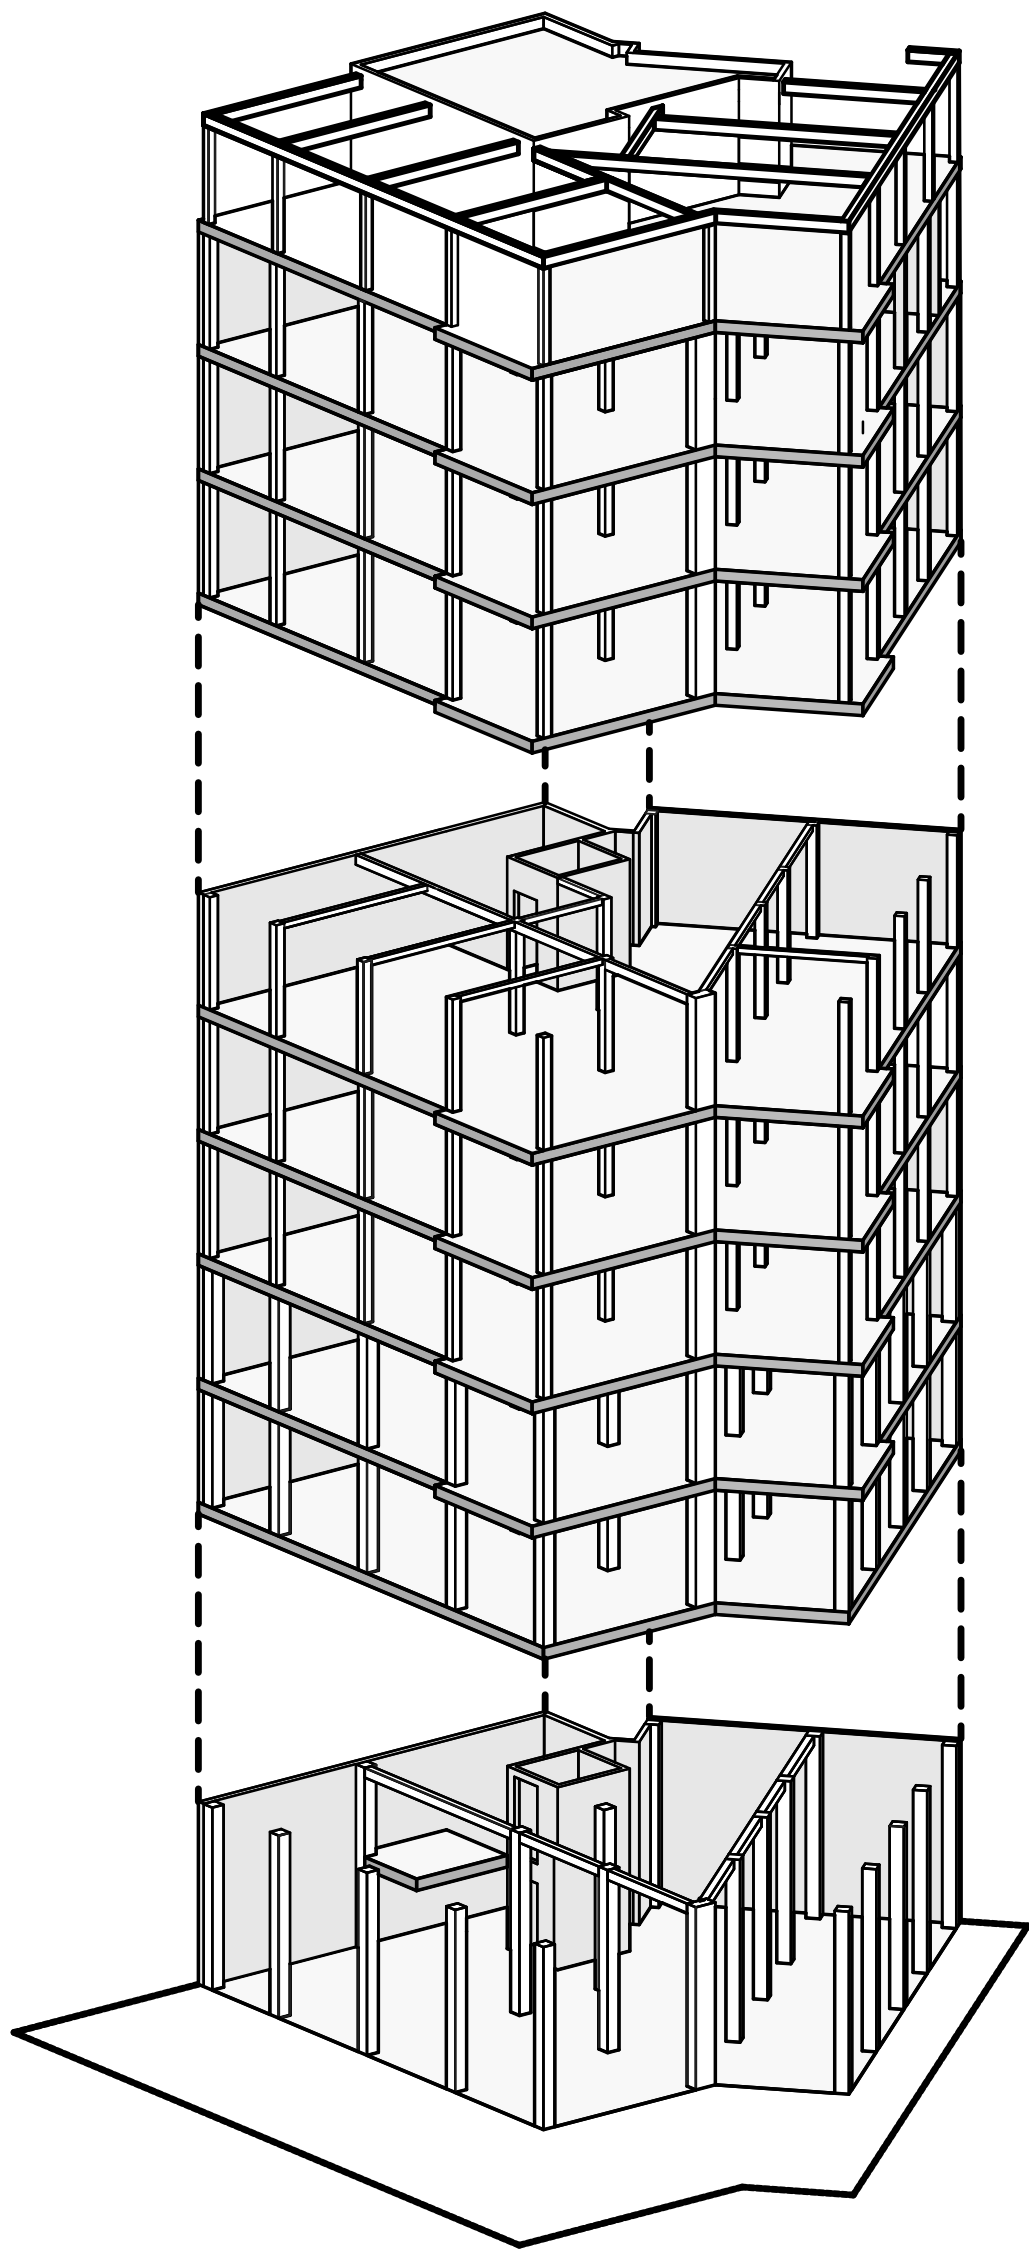


Struktur Bestand

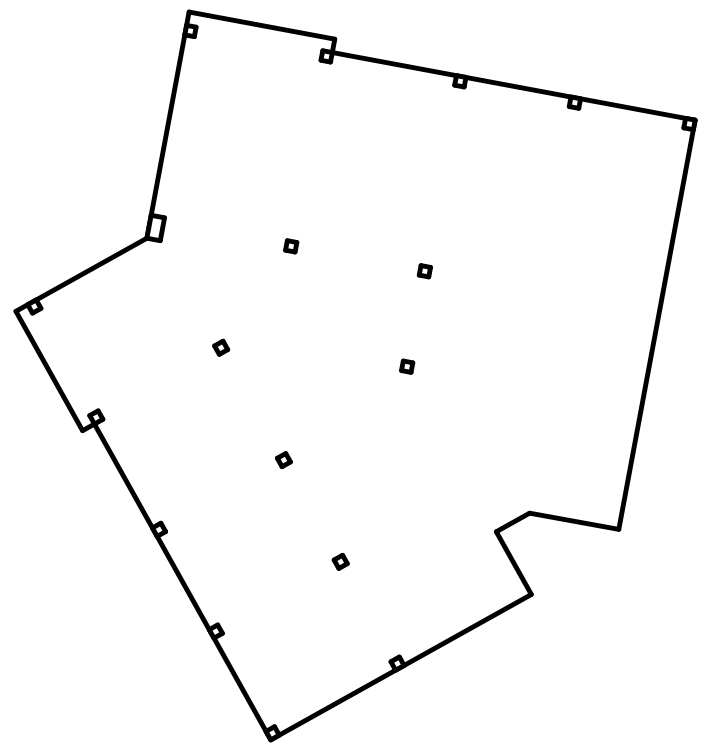

Grundriss Bestand

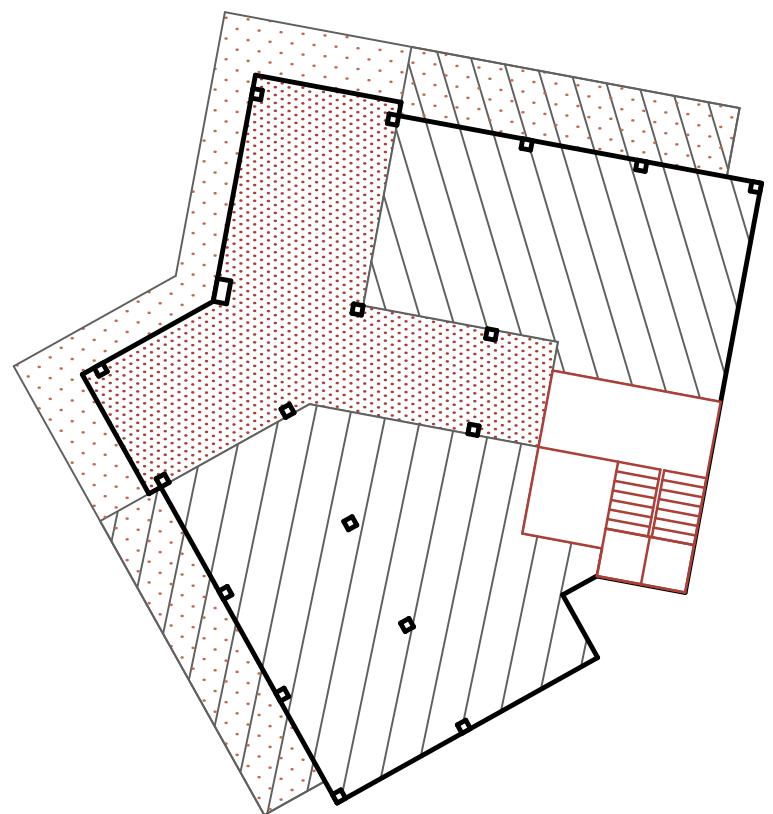

Konzept Grundriss Transformation

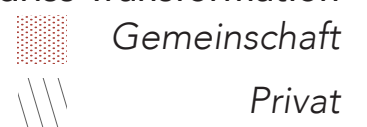

Struktur

1:100