


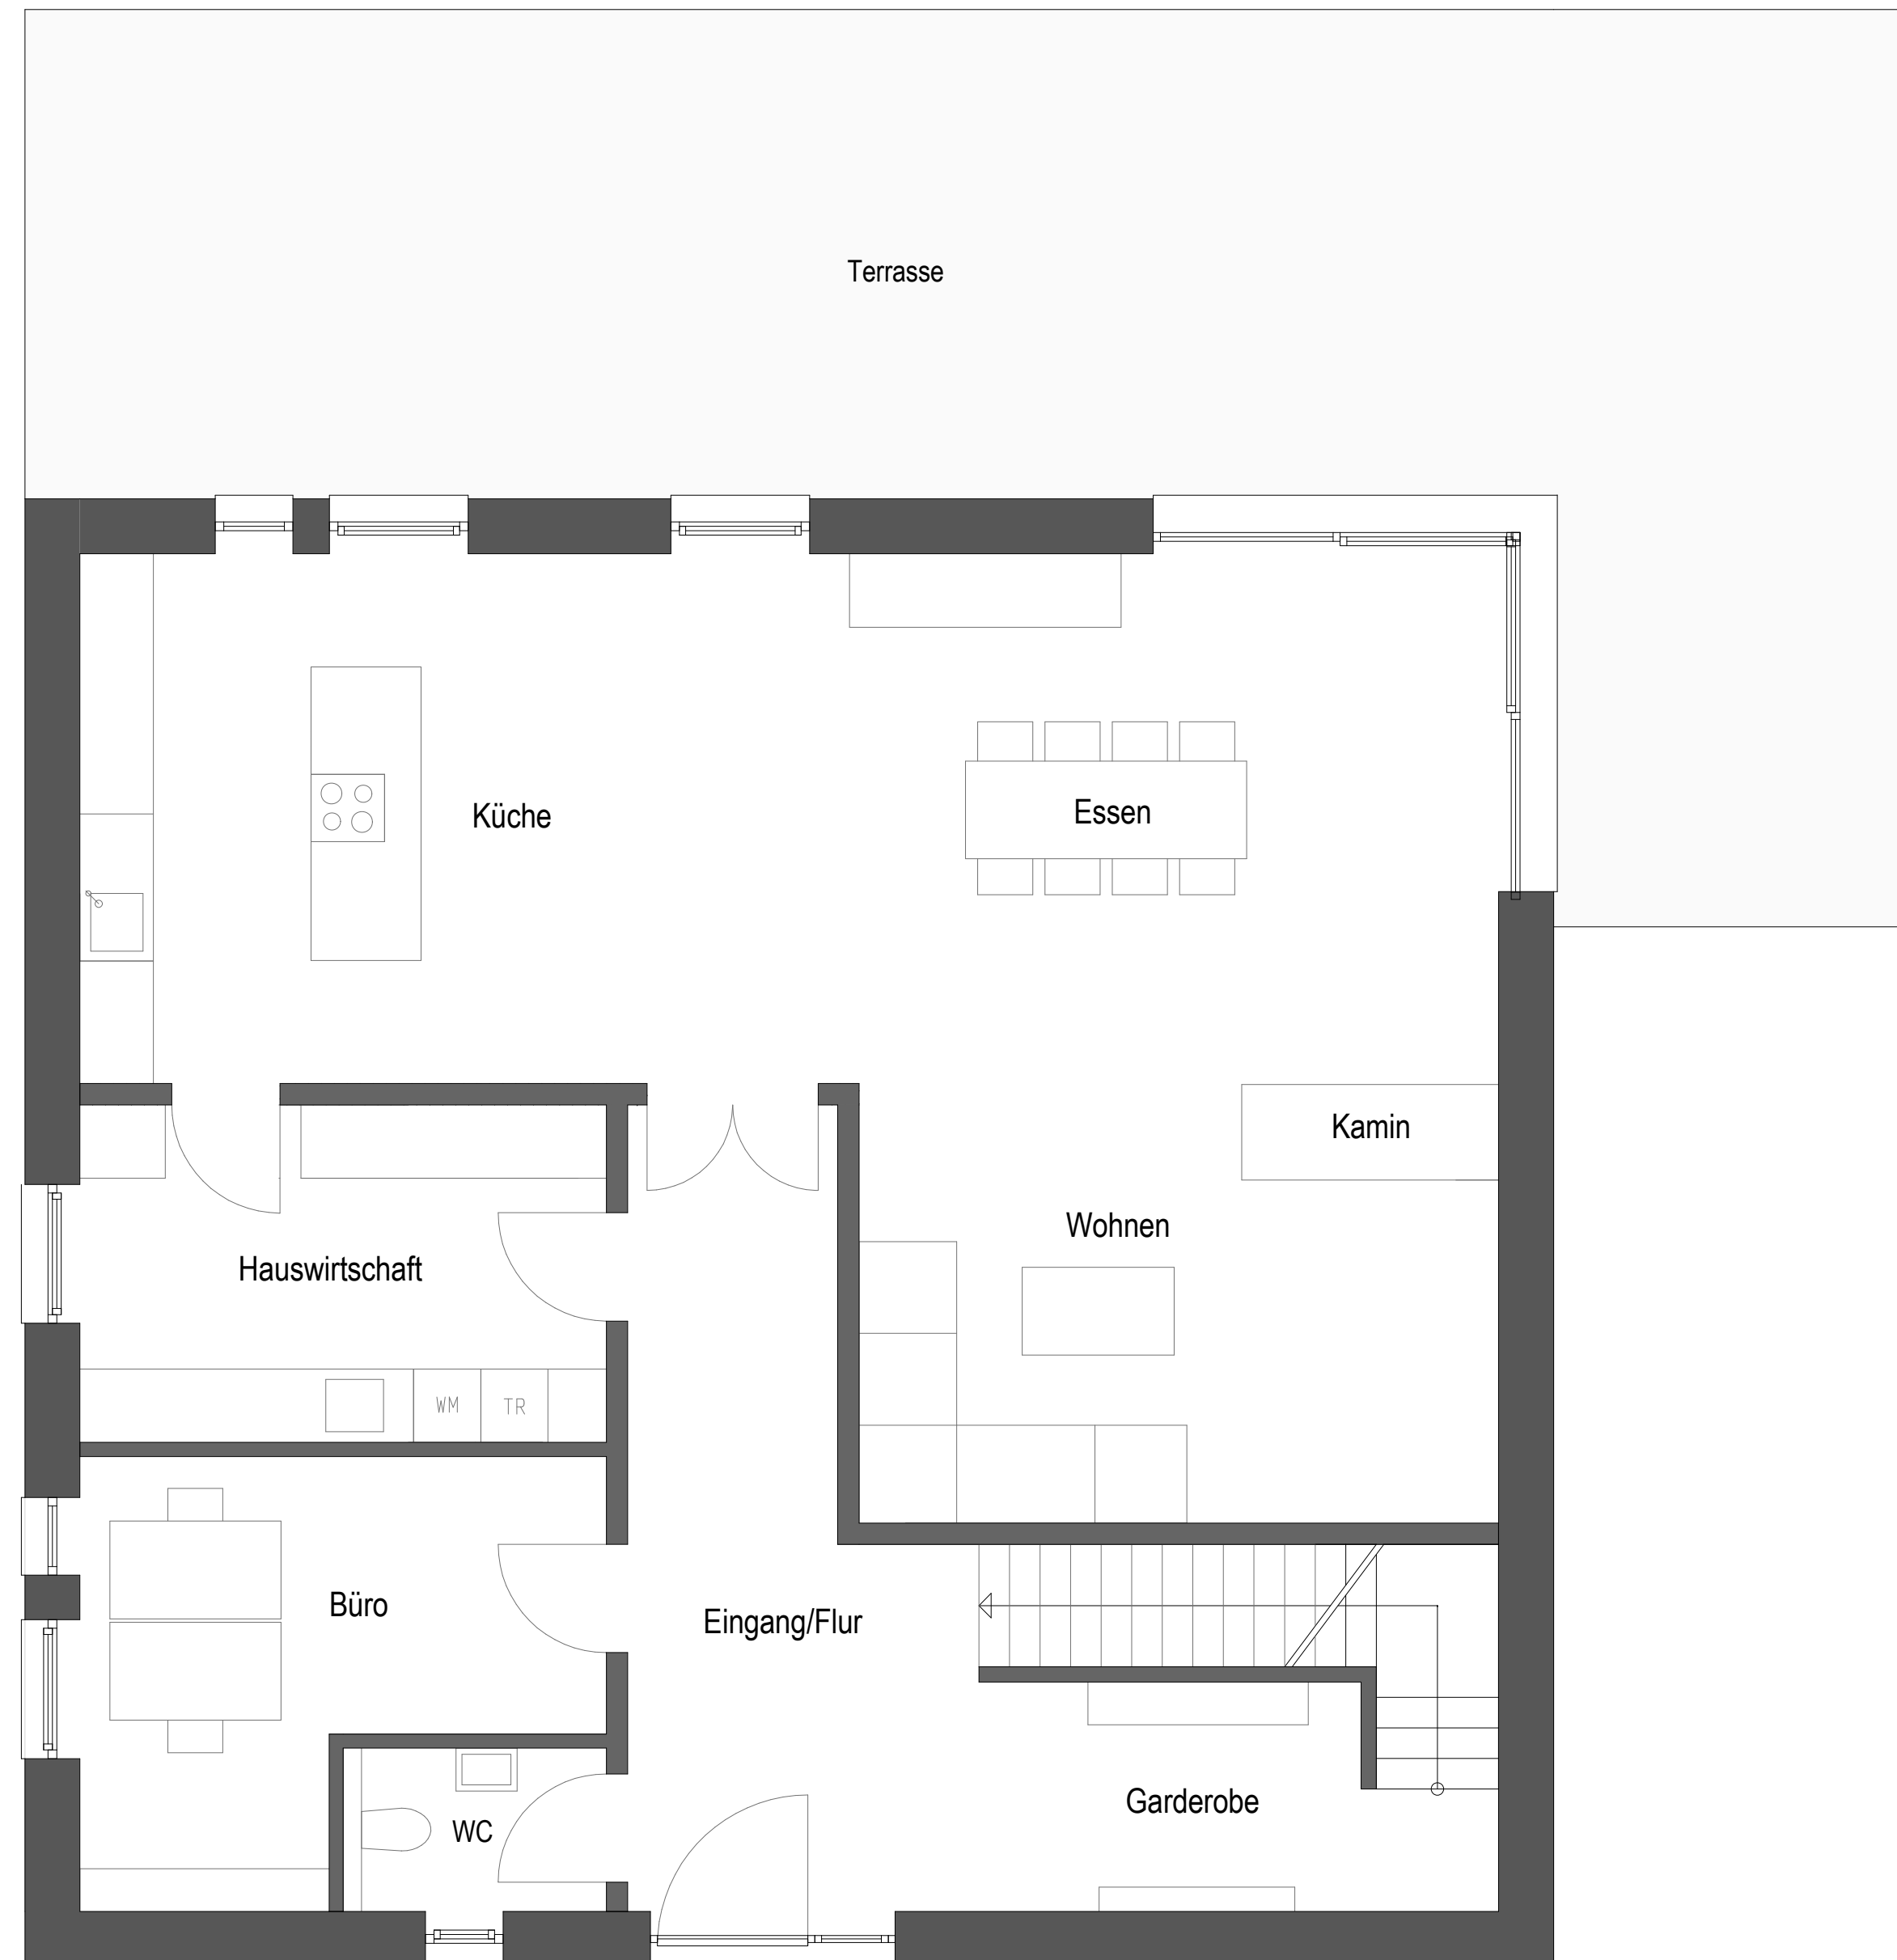

Erdgeschoss

Grundriss EG
M 1:50