


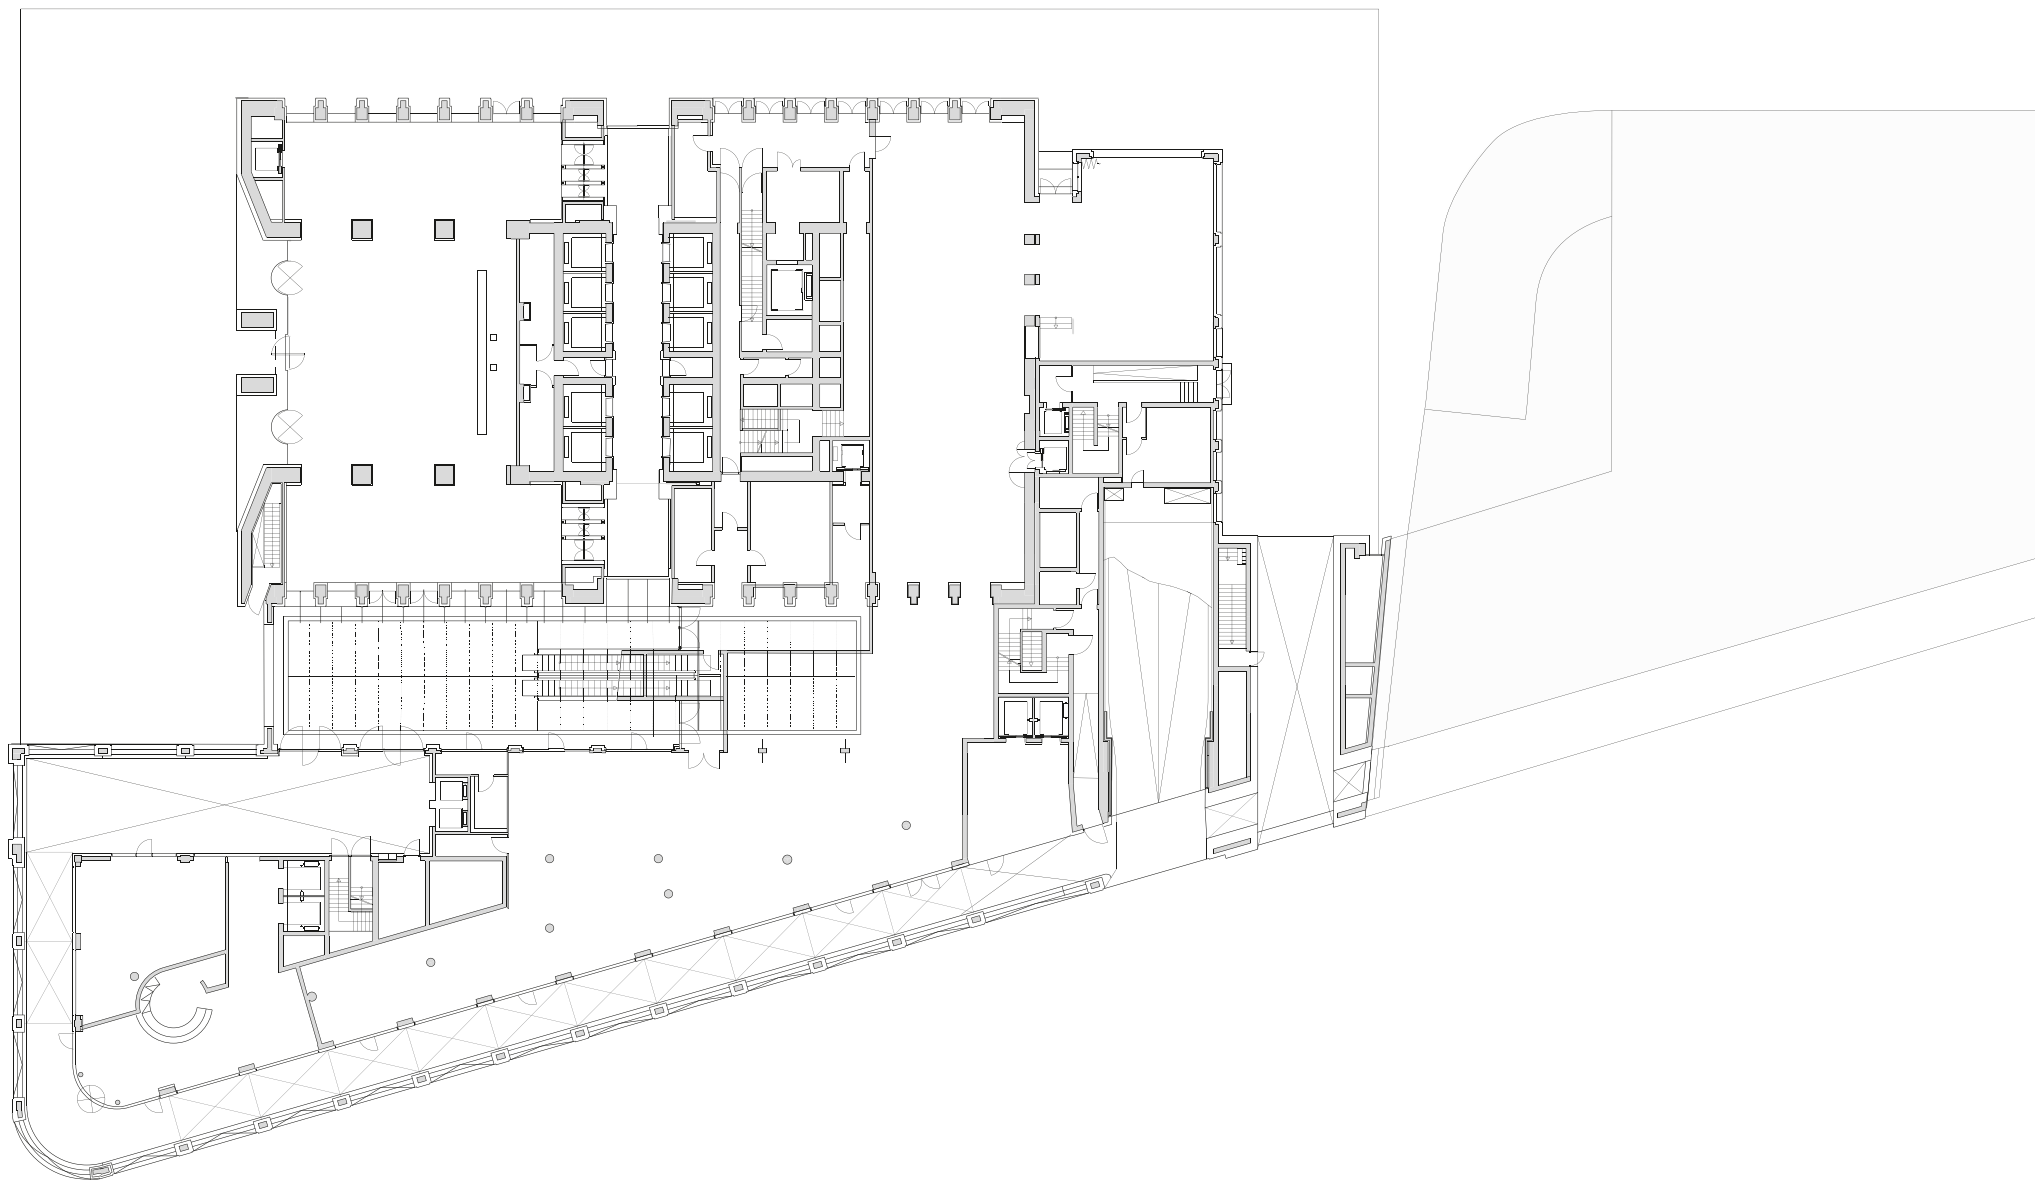

Grundriss M 1:1000

