


Innenwand Süd 1:250
Backstube

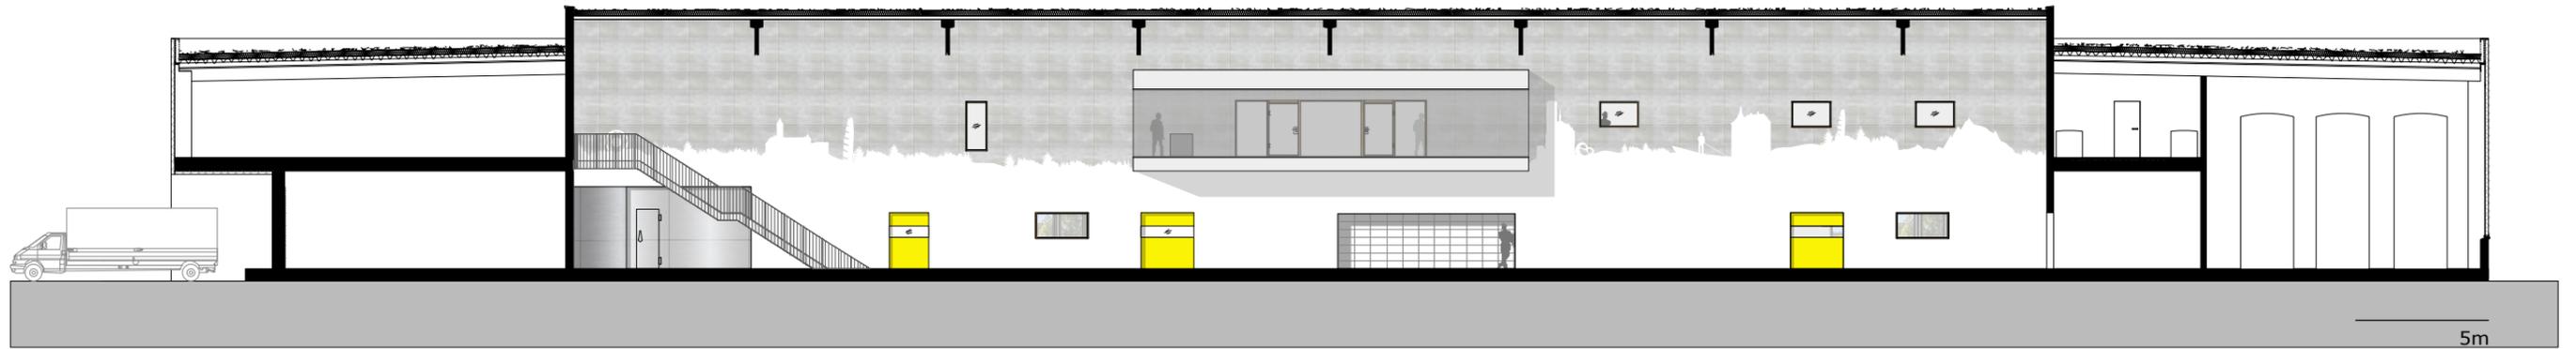

Tübingen

Innenwand West 1:250
Backstube

