


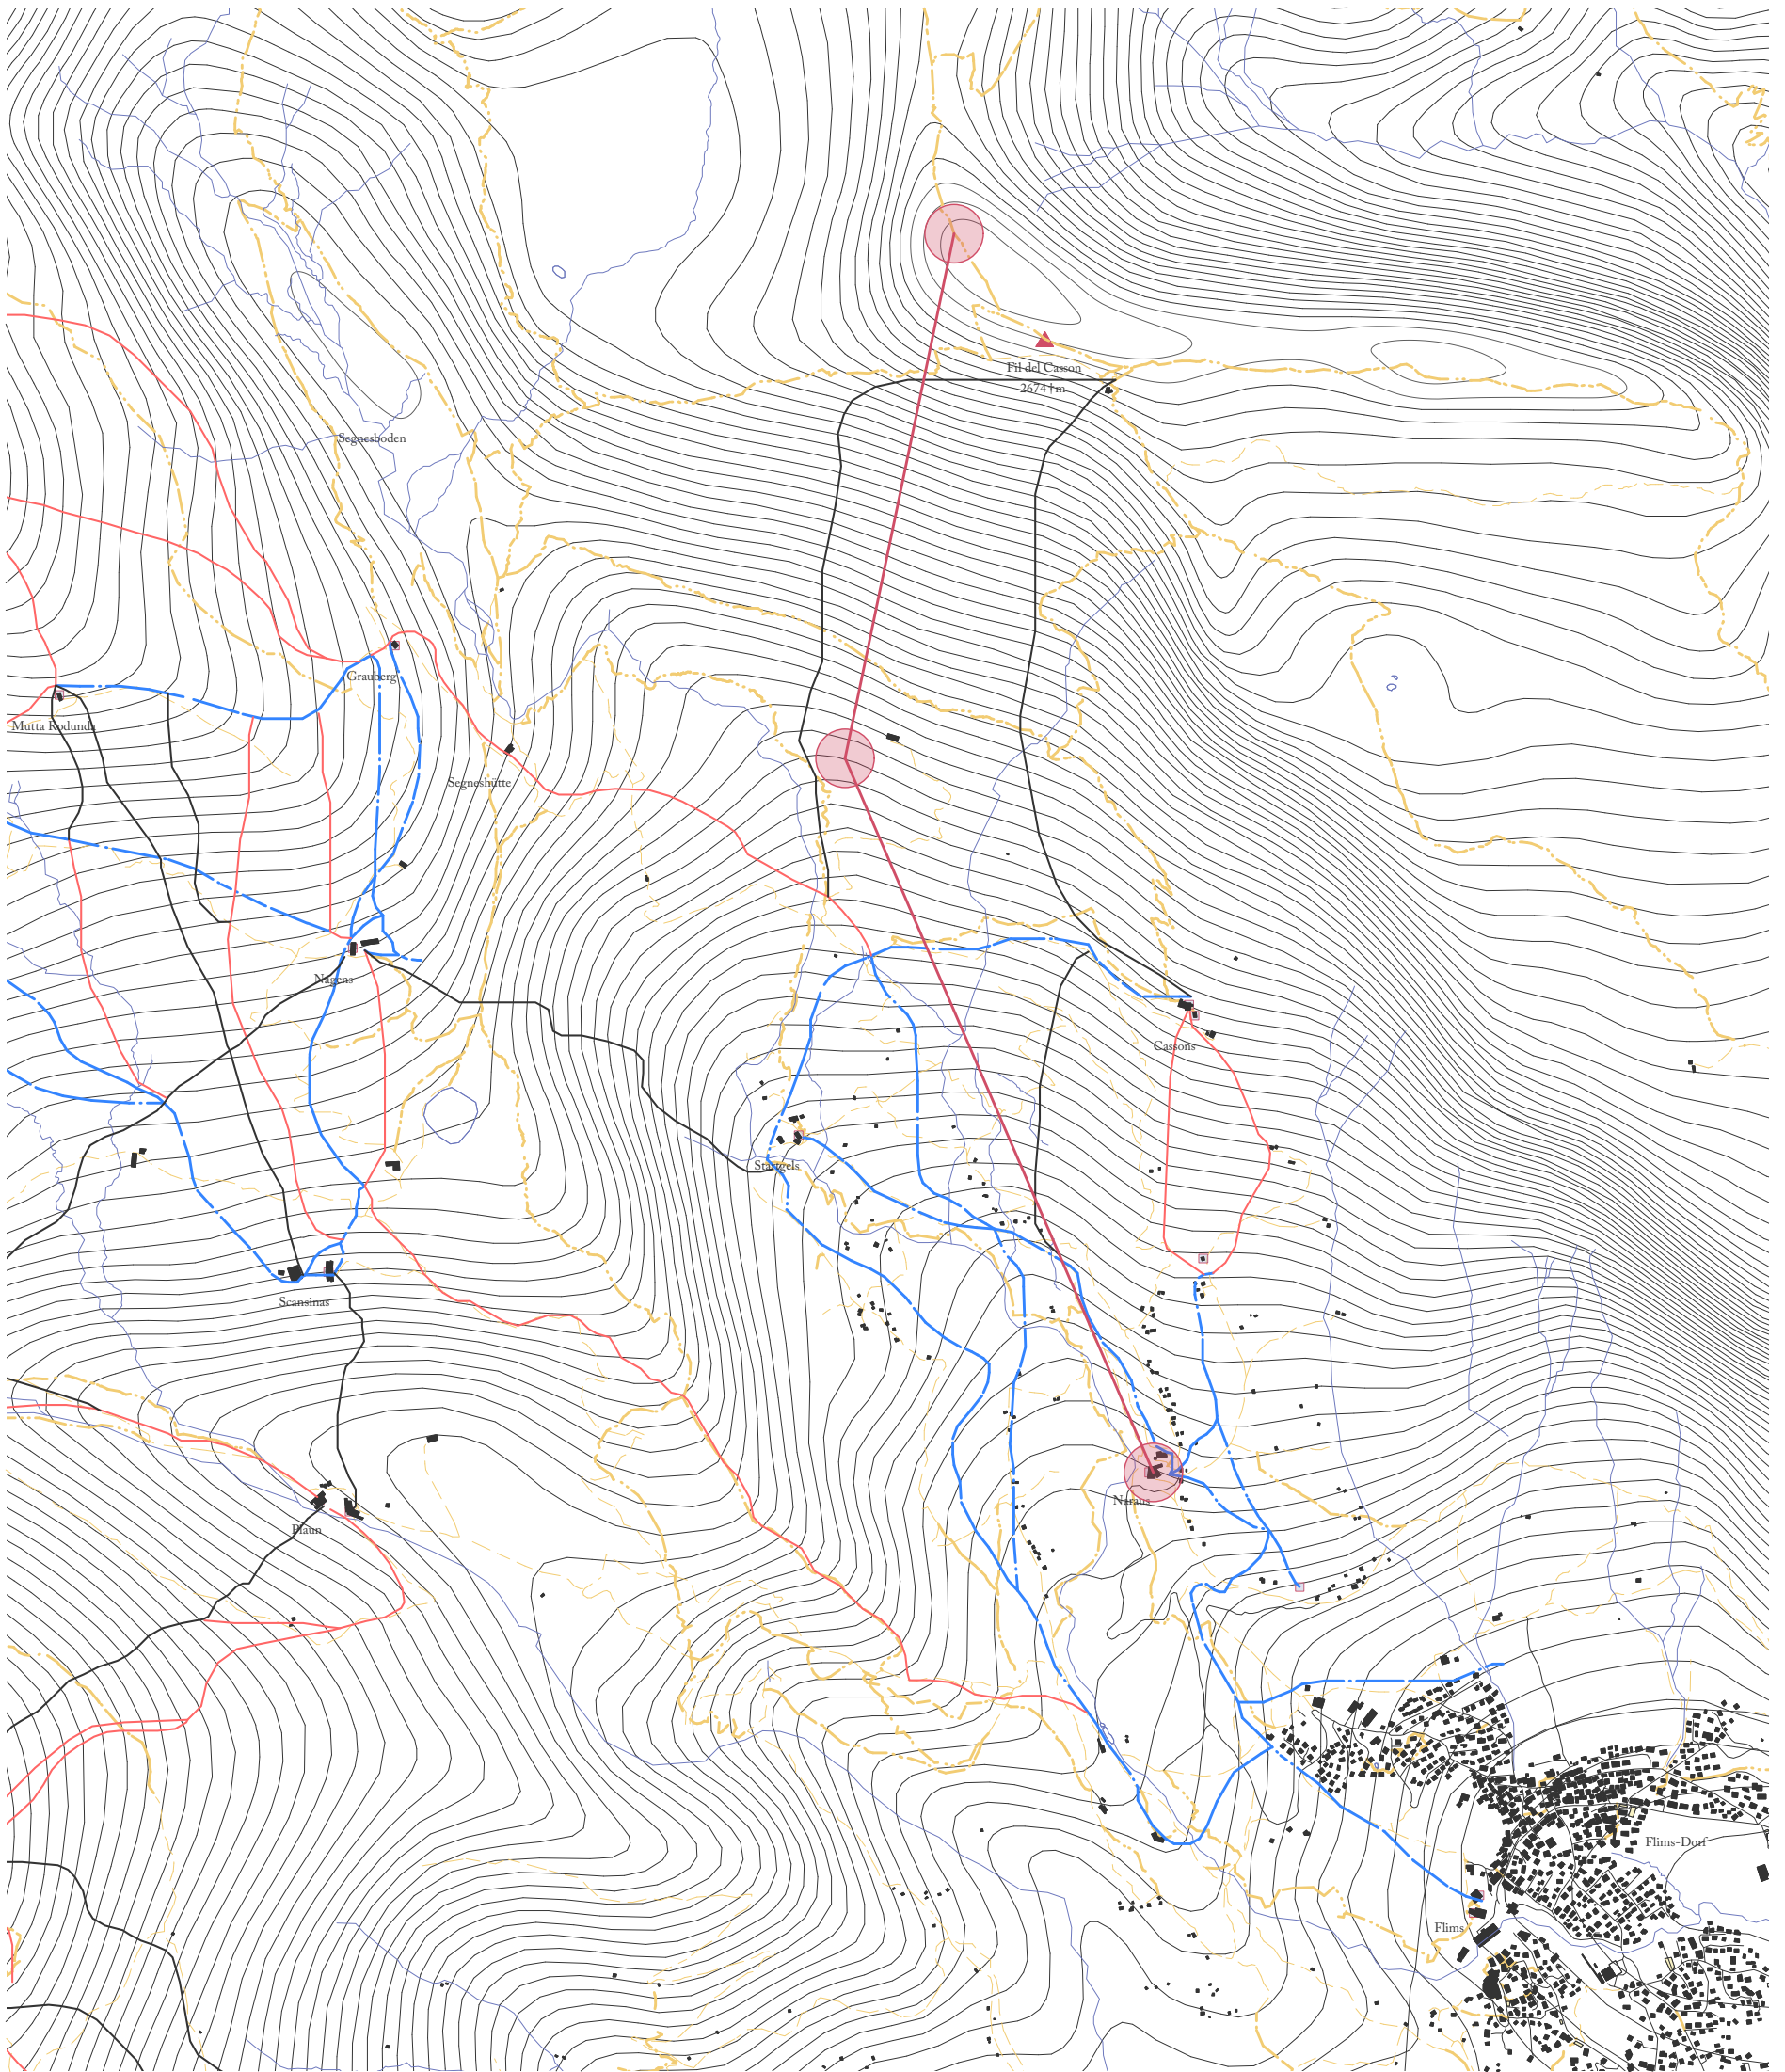

Neue Bahnführung. 1: 25 000.

Nadine Grabiger. 4170486.