


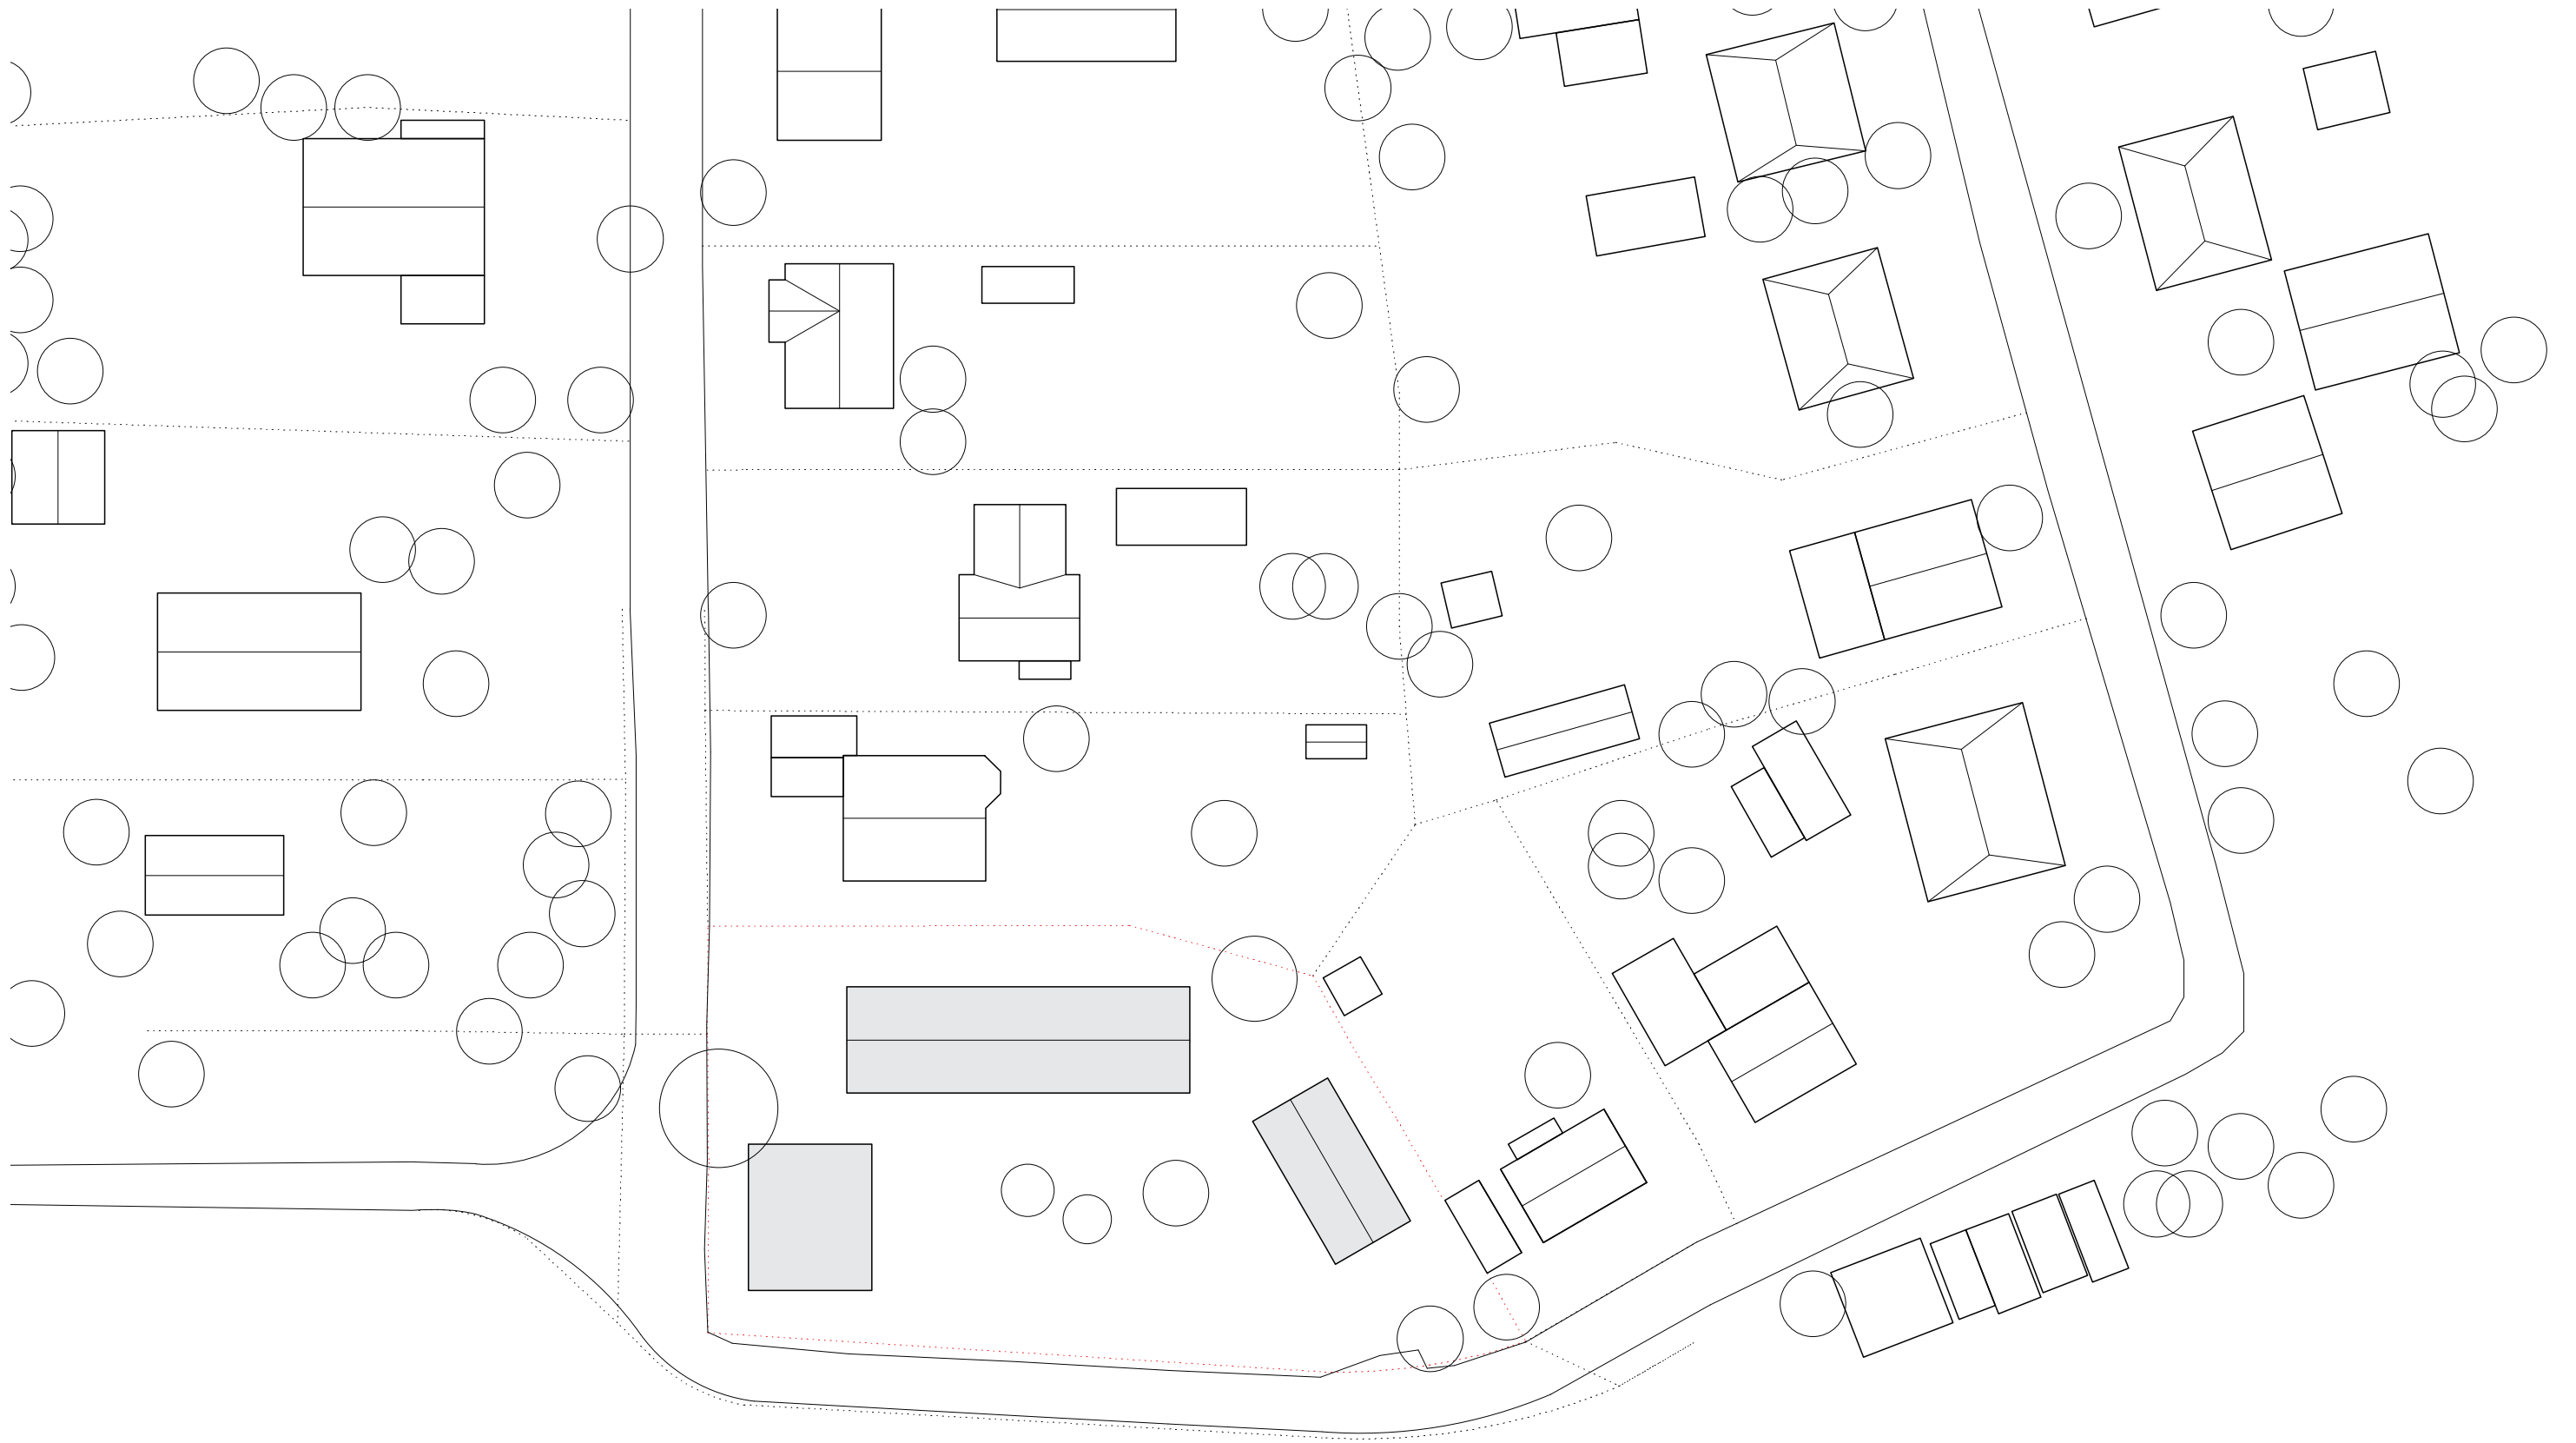

Lageplan 1:500

0 30 M 1:500